

PARCEL A
 INSTRUMENT G.C.D.
 DATE 11-19-36



□ Boundary Markers

GRANTOR MAXWELL L. JAMESON

GRANTEE ST. OF VT.

RECORDED ALBURN
 BOOK 29
 DATE 11-21-36
 REMARKS-

152-C 1937 5 41

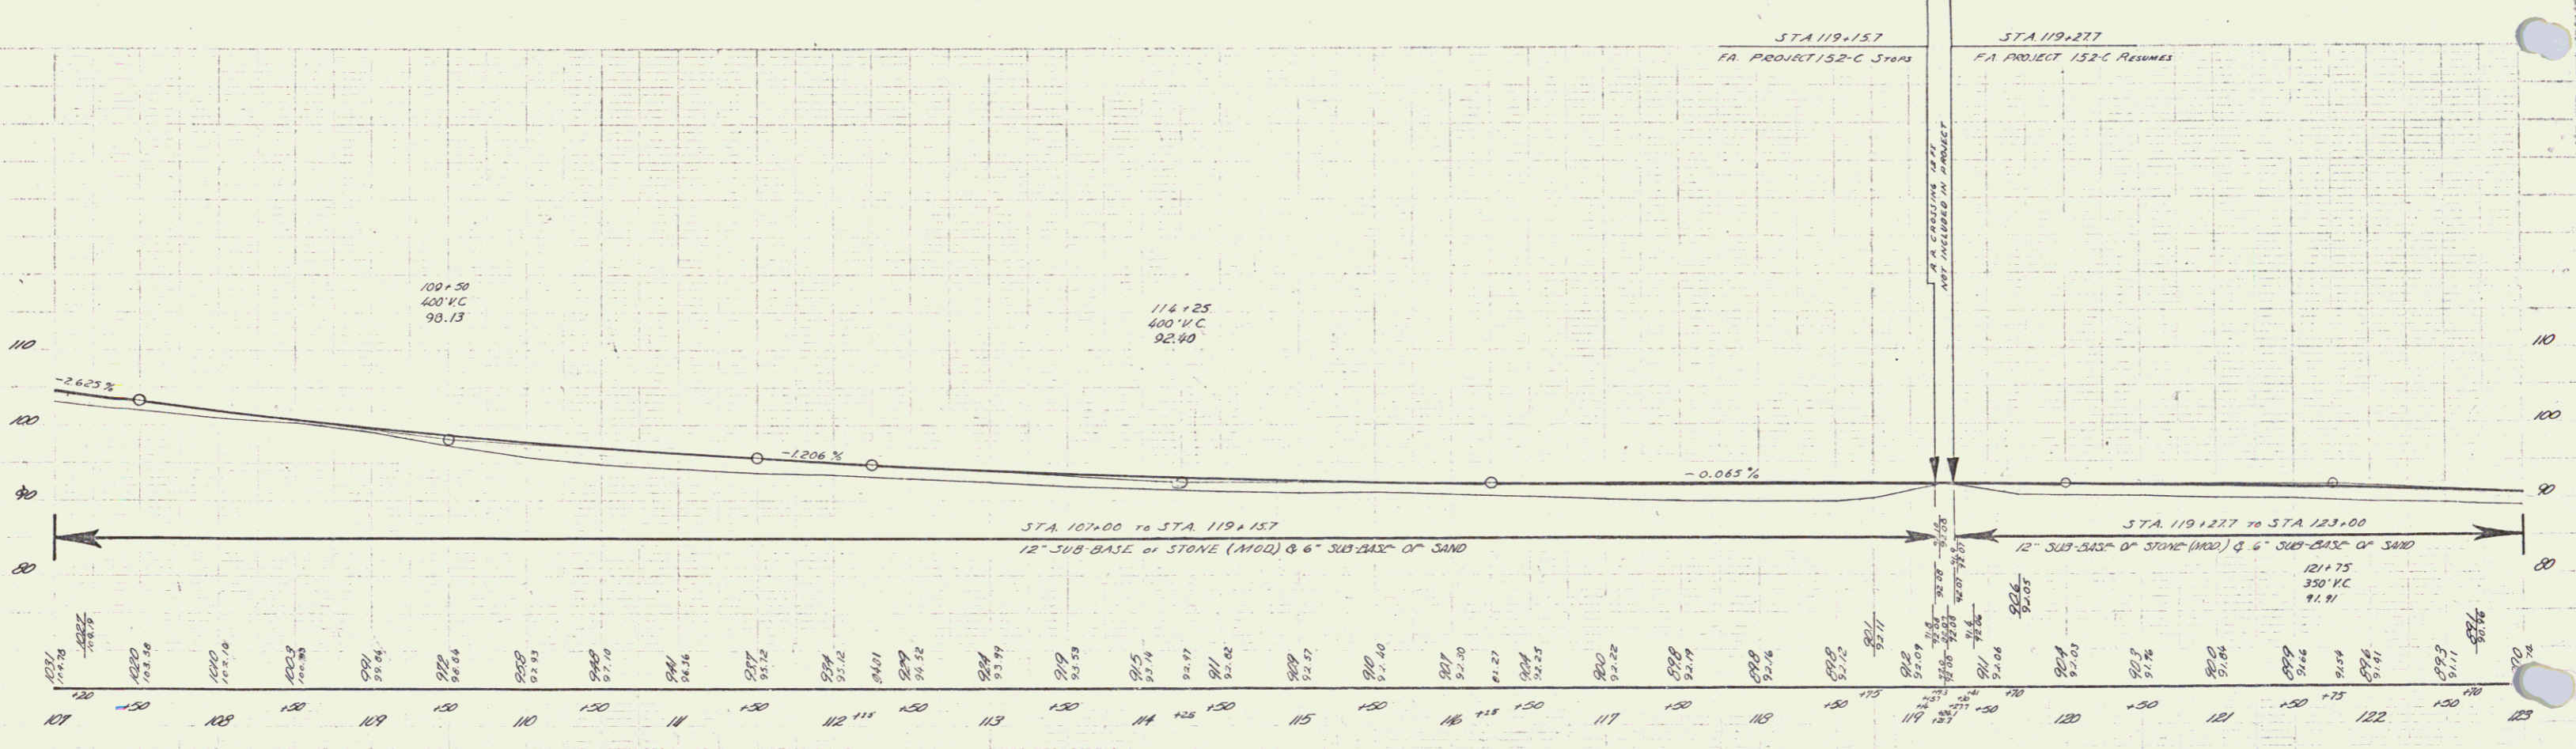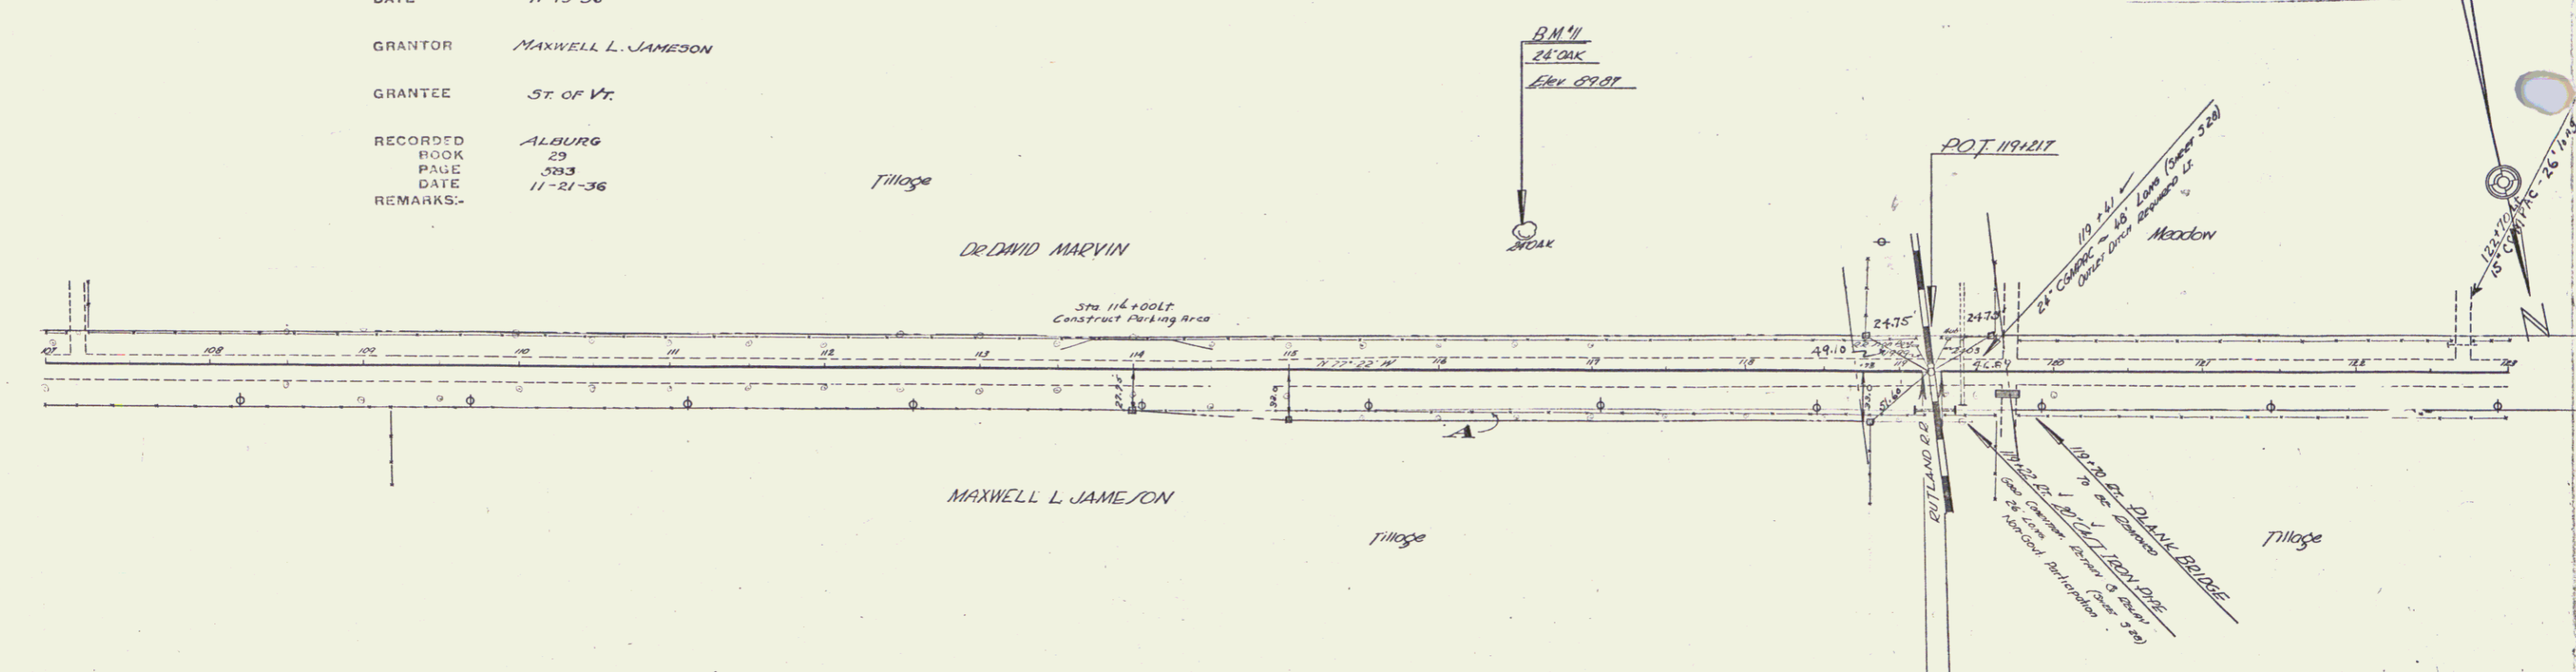

12" SUB-BASE OF STONE (MOD) & 6" SUB-BASE OF SAND
 STA 107+00 to STA 119+157
 STA 119+277 to STA 123+00
 12" SUB-BASE OF STONE (MOD) & 6" SUB-BASE OF SAND

107	108	109	110	111	112	113	114	115	116	117	118	119	120	121	122	123

3 sheets P.A.P. No. 152-C
 Sheet 5 of 4 sheets

3