
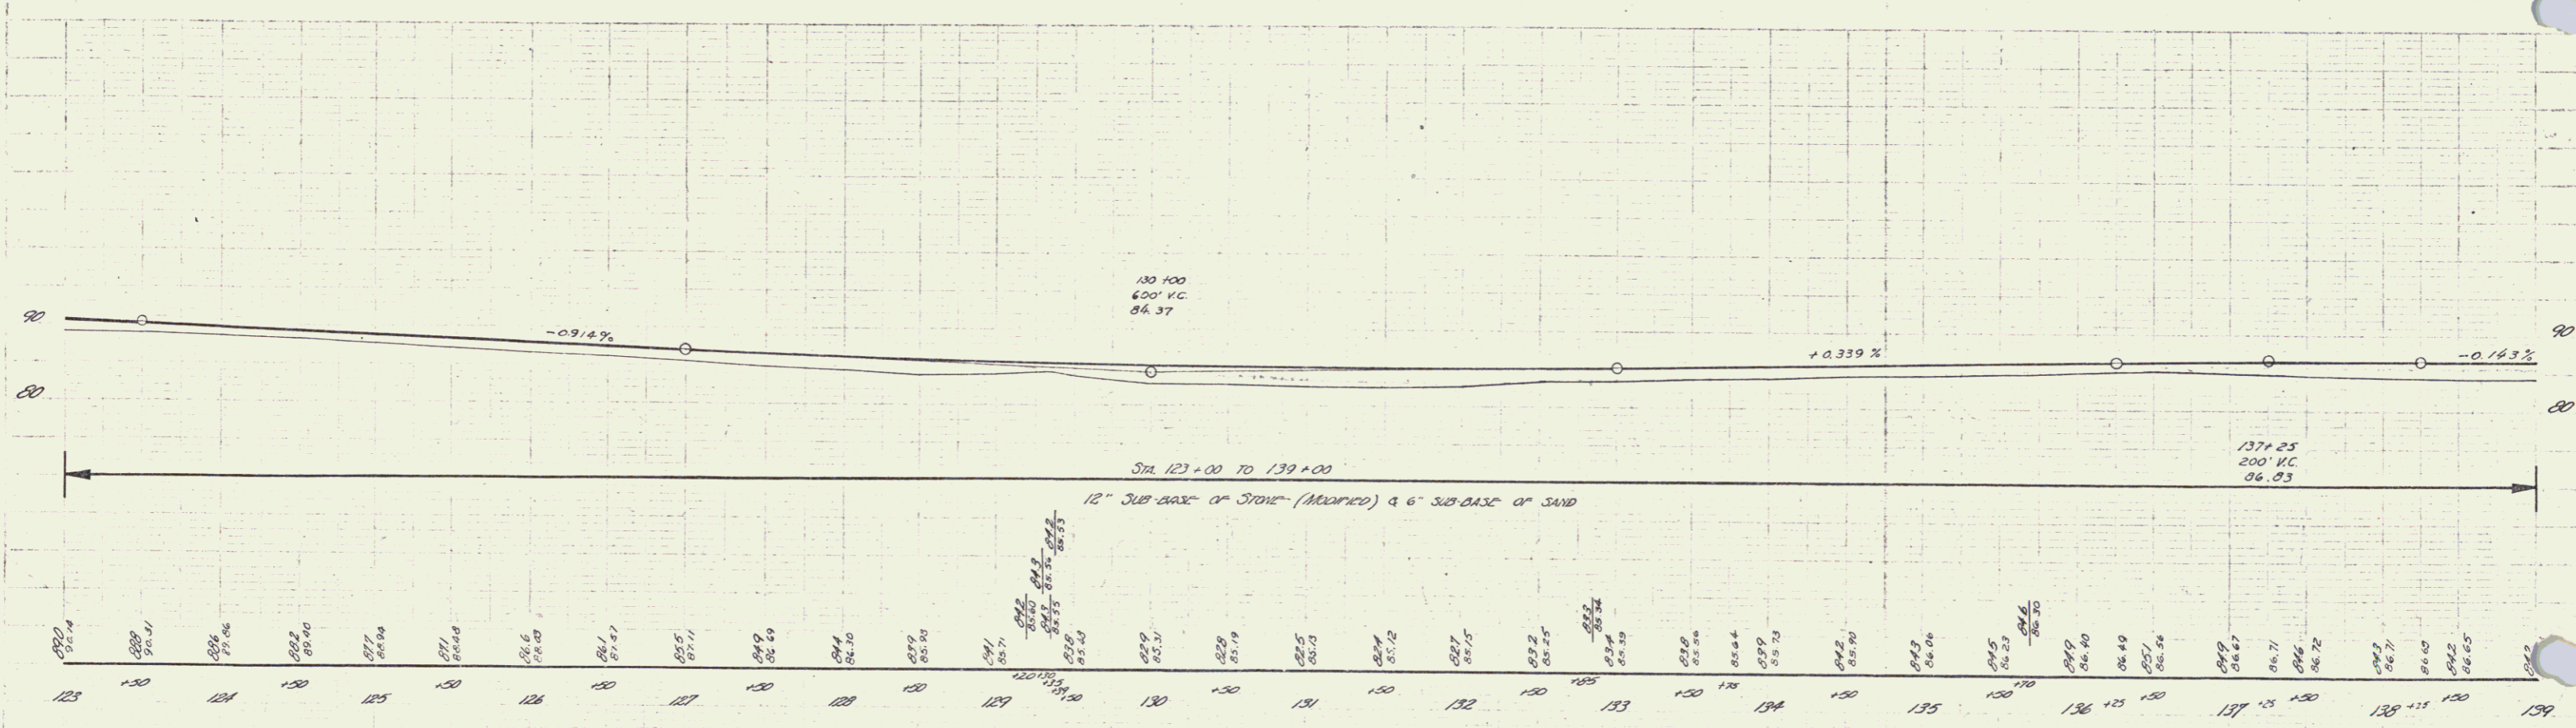


ROAD NO. STATE DIST. FISCAL SHEET TOTAL
 152-C 1997 6 41

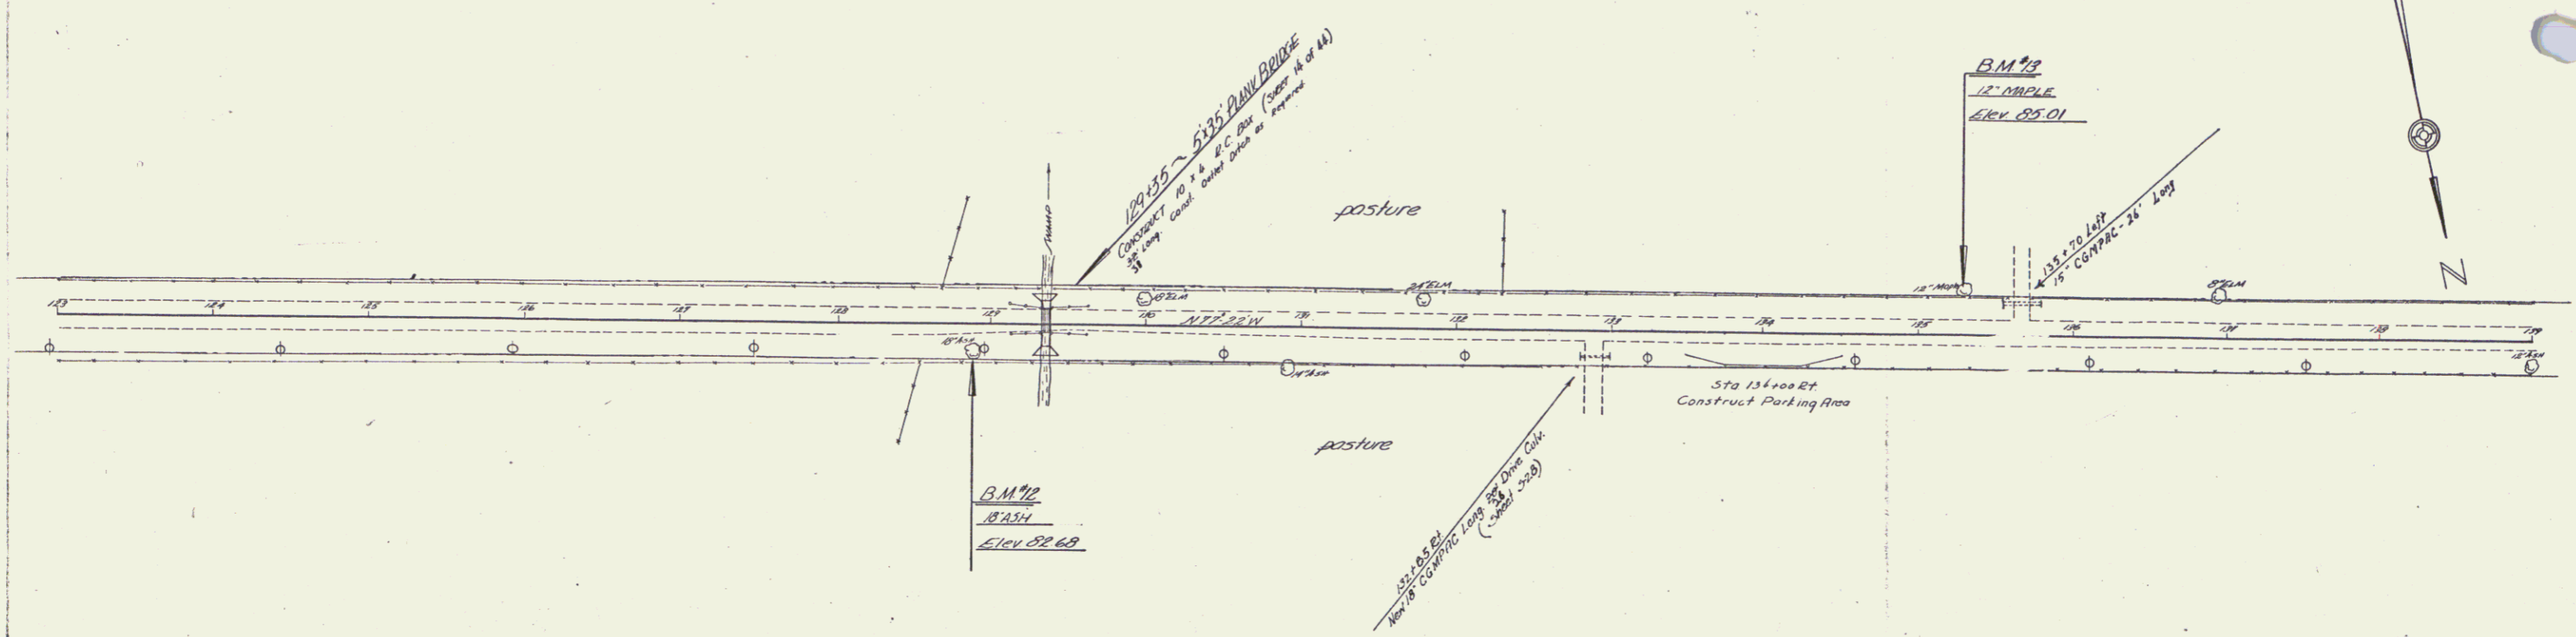



Series 6 on 41 152-C