



SEEDING - Item 611  
COMMERCIAL FERTILIZER - Item 615  
TOPSOIL - Item 621  


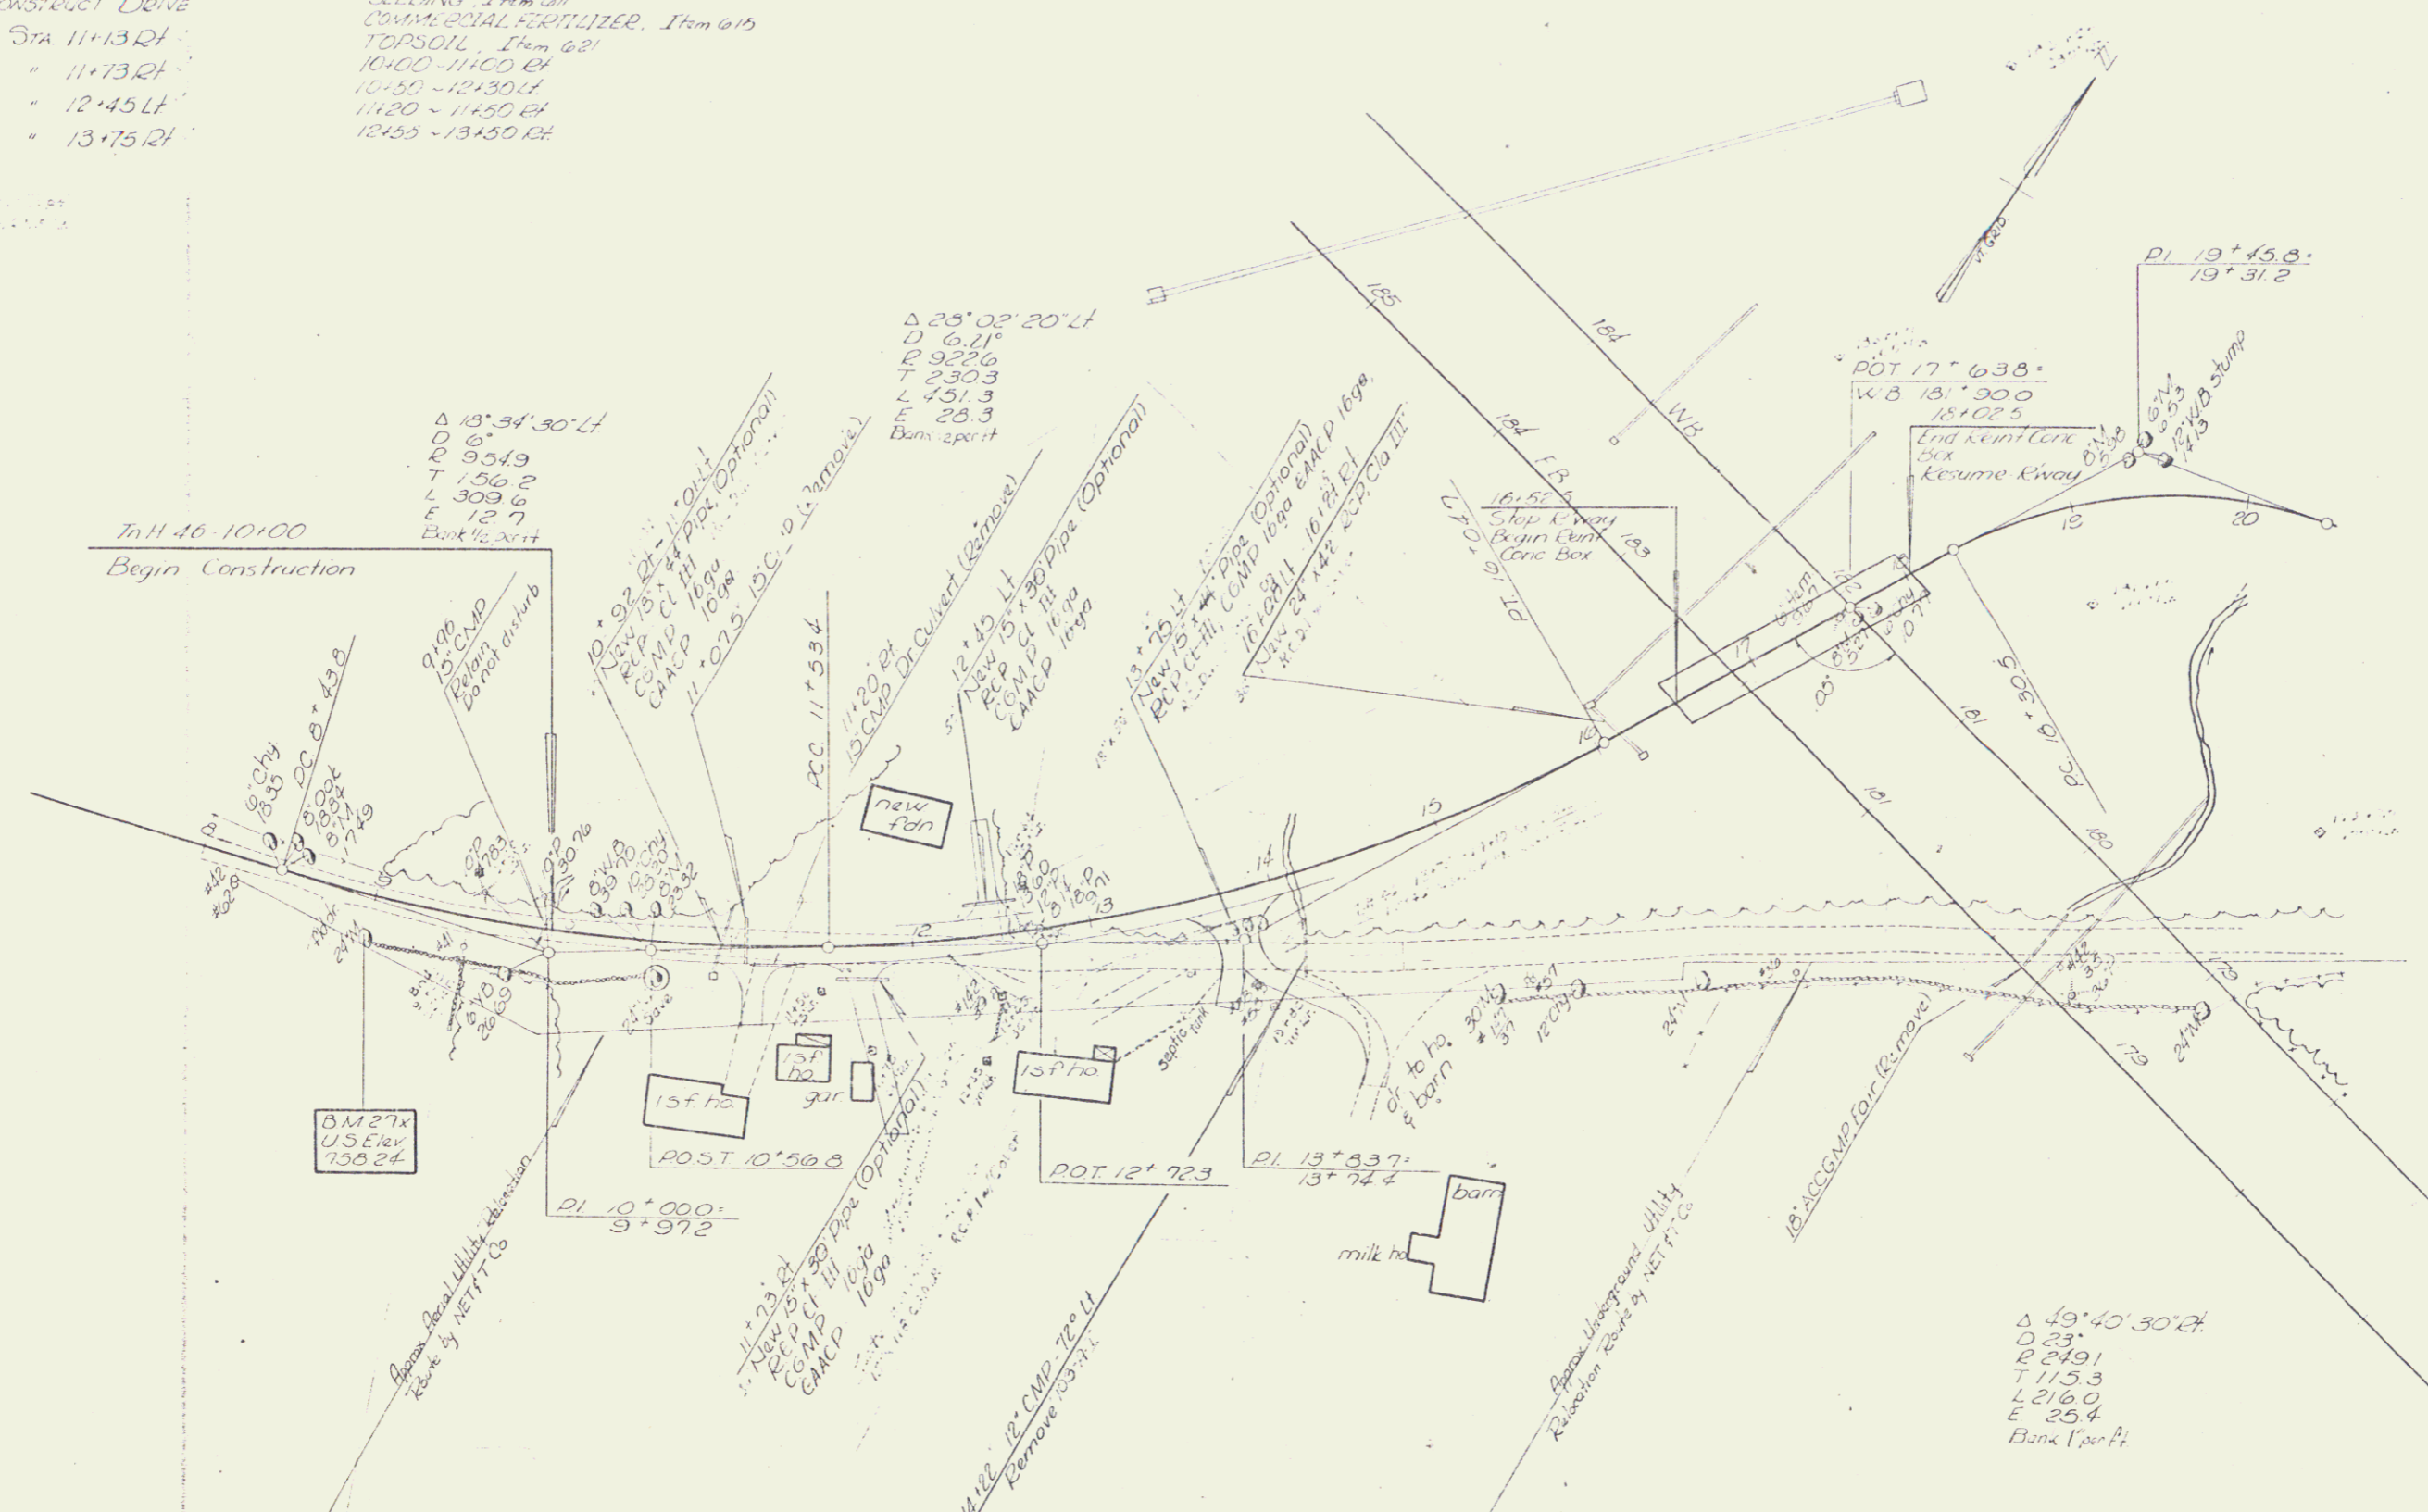

TO BE BUILT IN ITS ENTIRETY  
DURING STAGE I CONSTRUCTION

Stage I Construction  
T.H. 40 PCT WB 180+90  
SURVEYED BY Looney, Hart DATE 11/21/73  
DRAWN BY C. Wright DATE 11/29  
TRACED BY Clark DATE 11/29  
HARTFORD  
PROJ. I NO. 89-102  
SHEET OF 350 DEC 20 1973

350