


SHEET	45

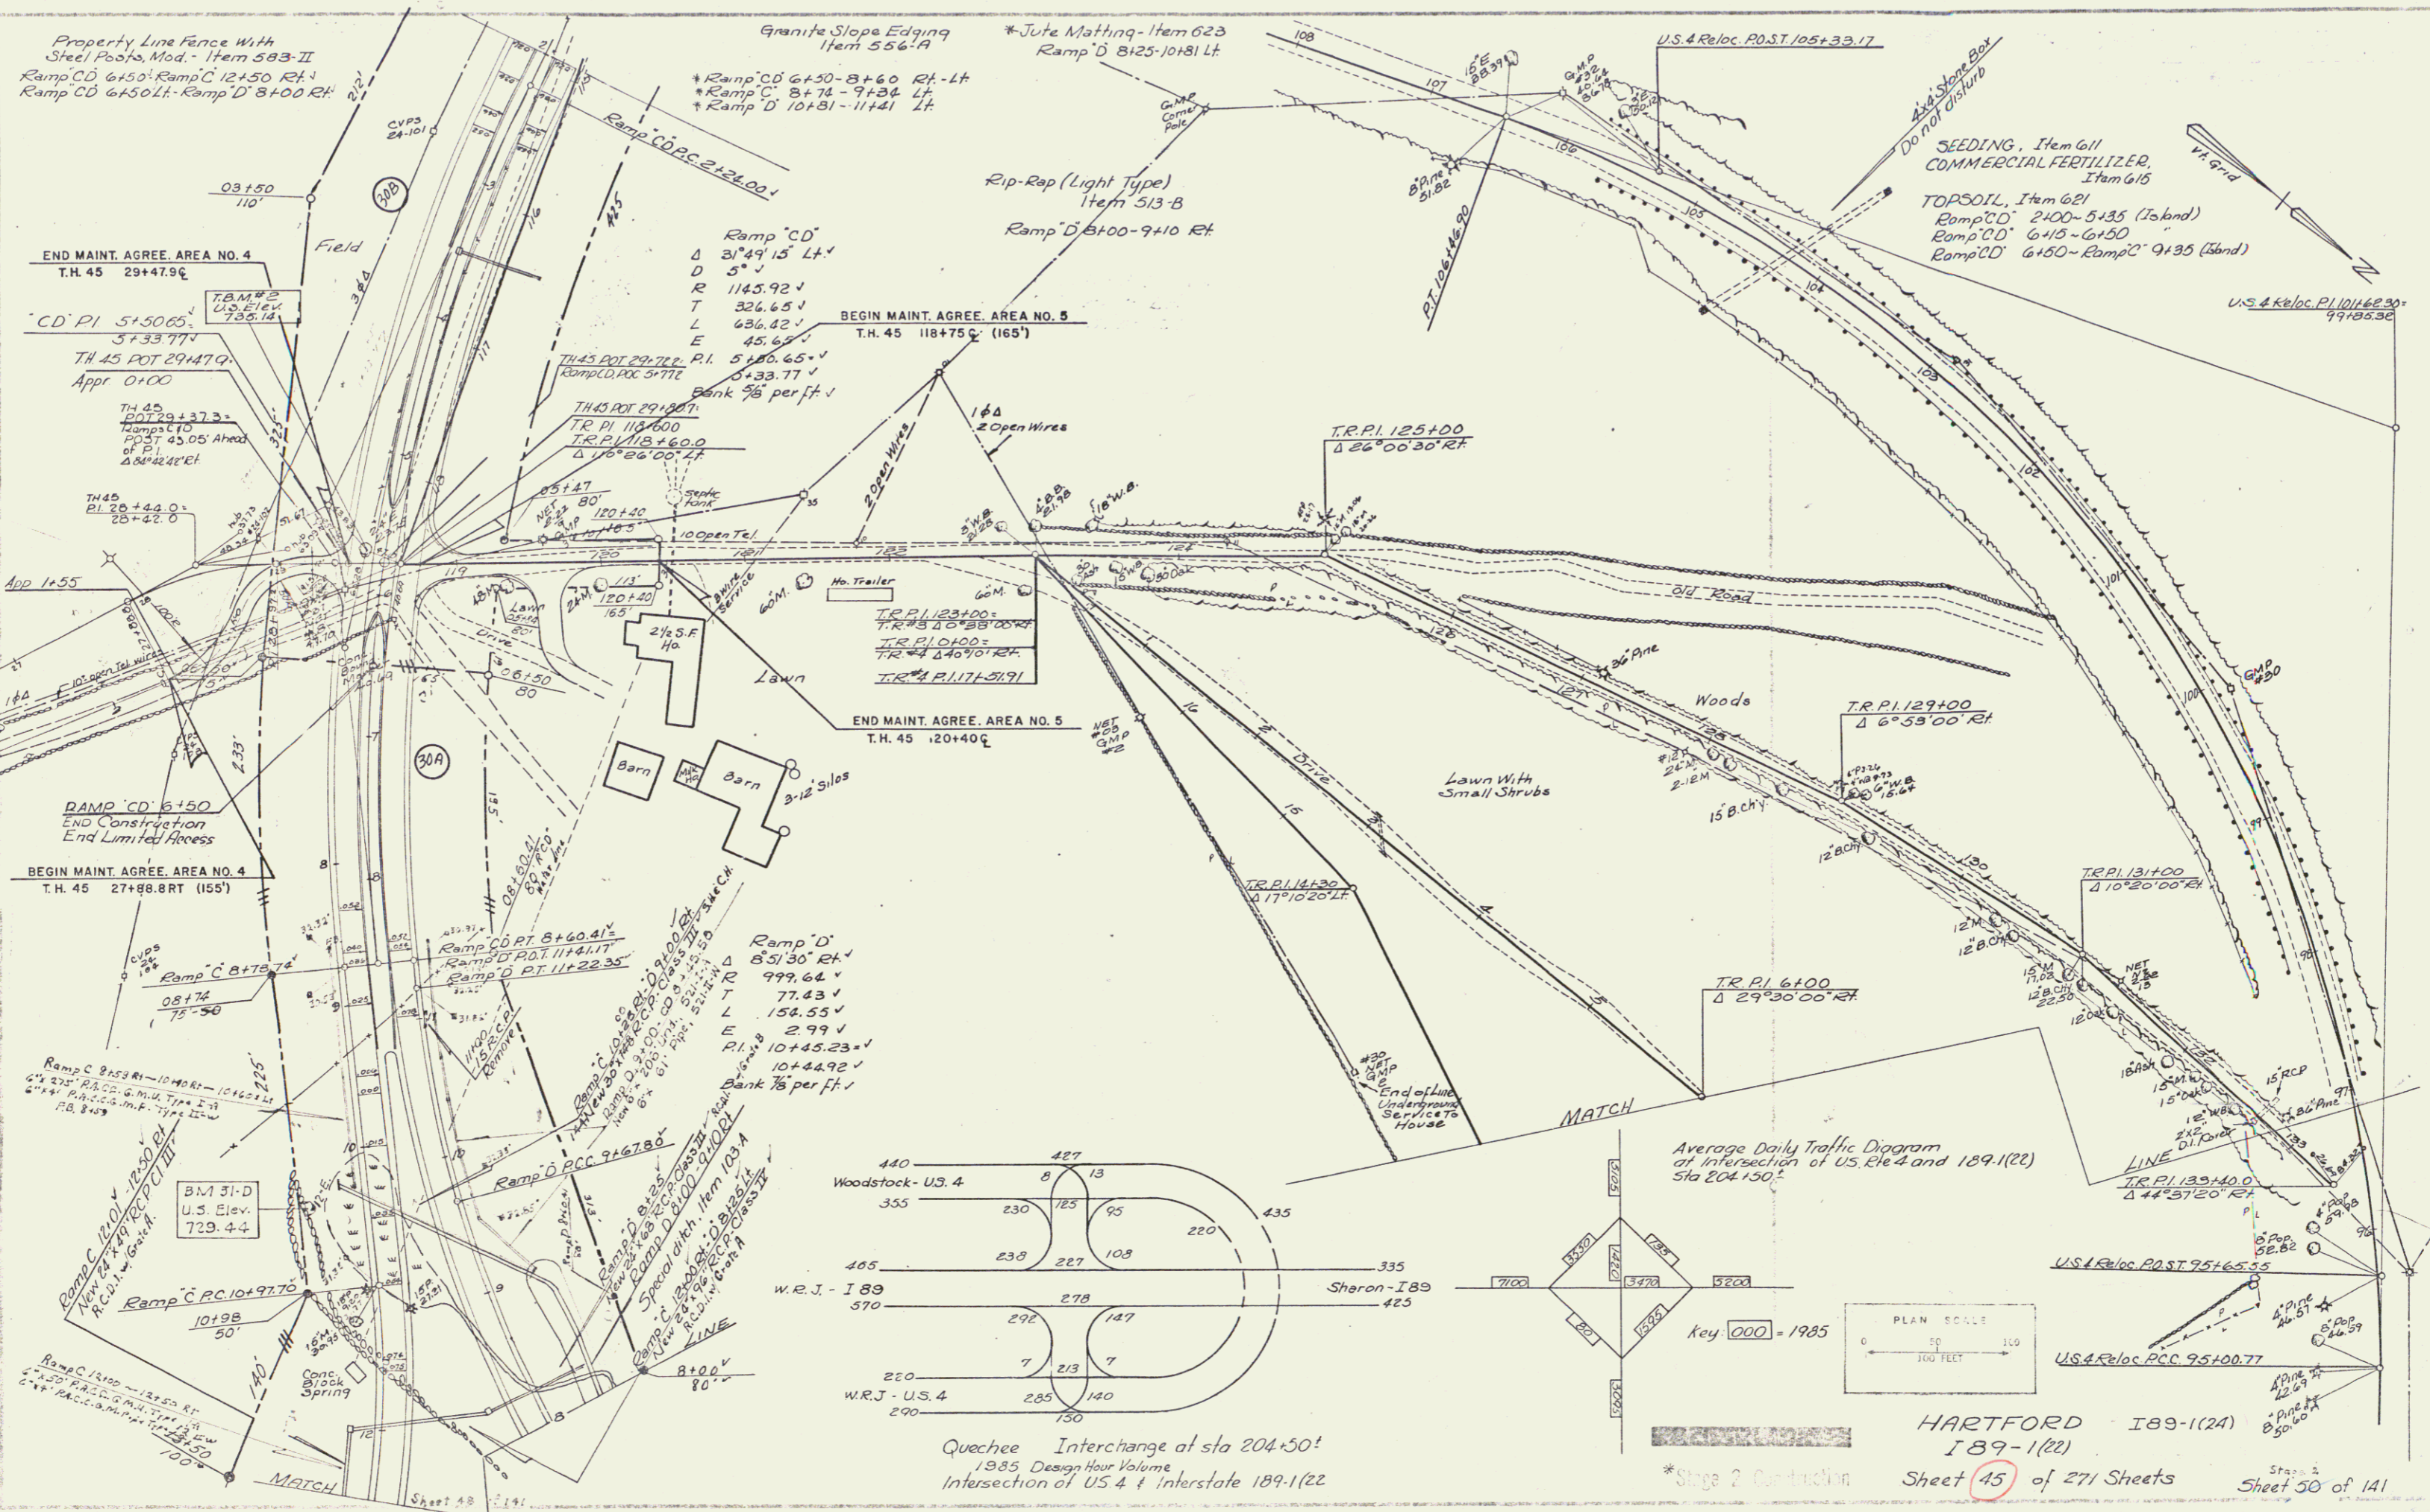

FEB 25 1980 31