


PLAN
DATE
BY
CHECKED
APPROVED
PROJECT
SHEET

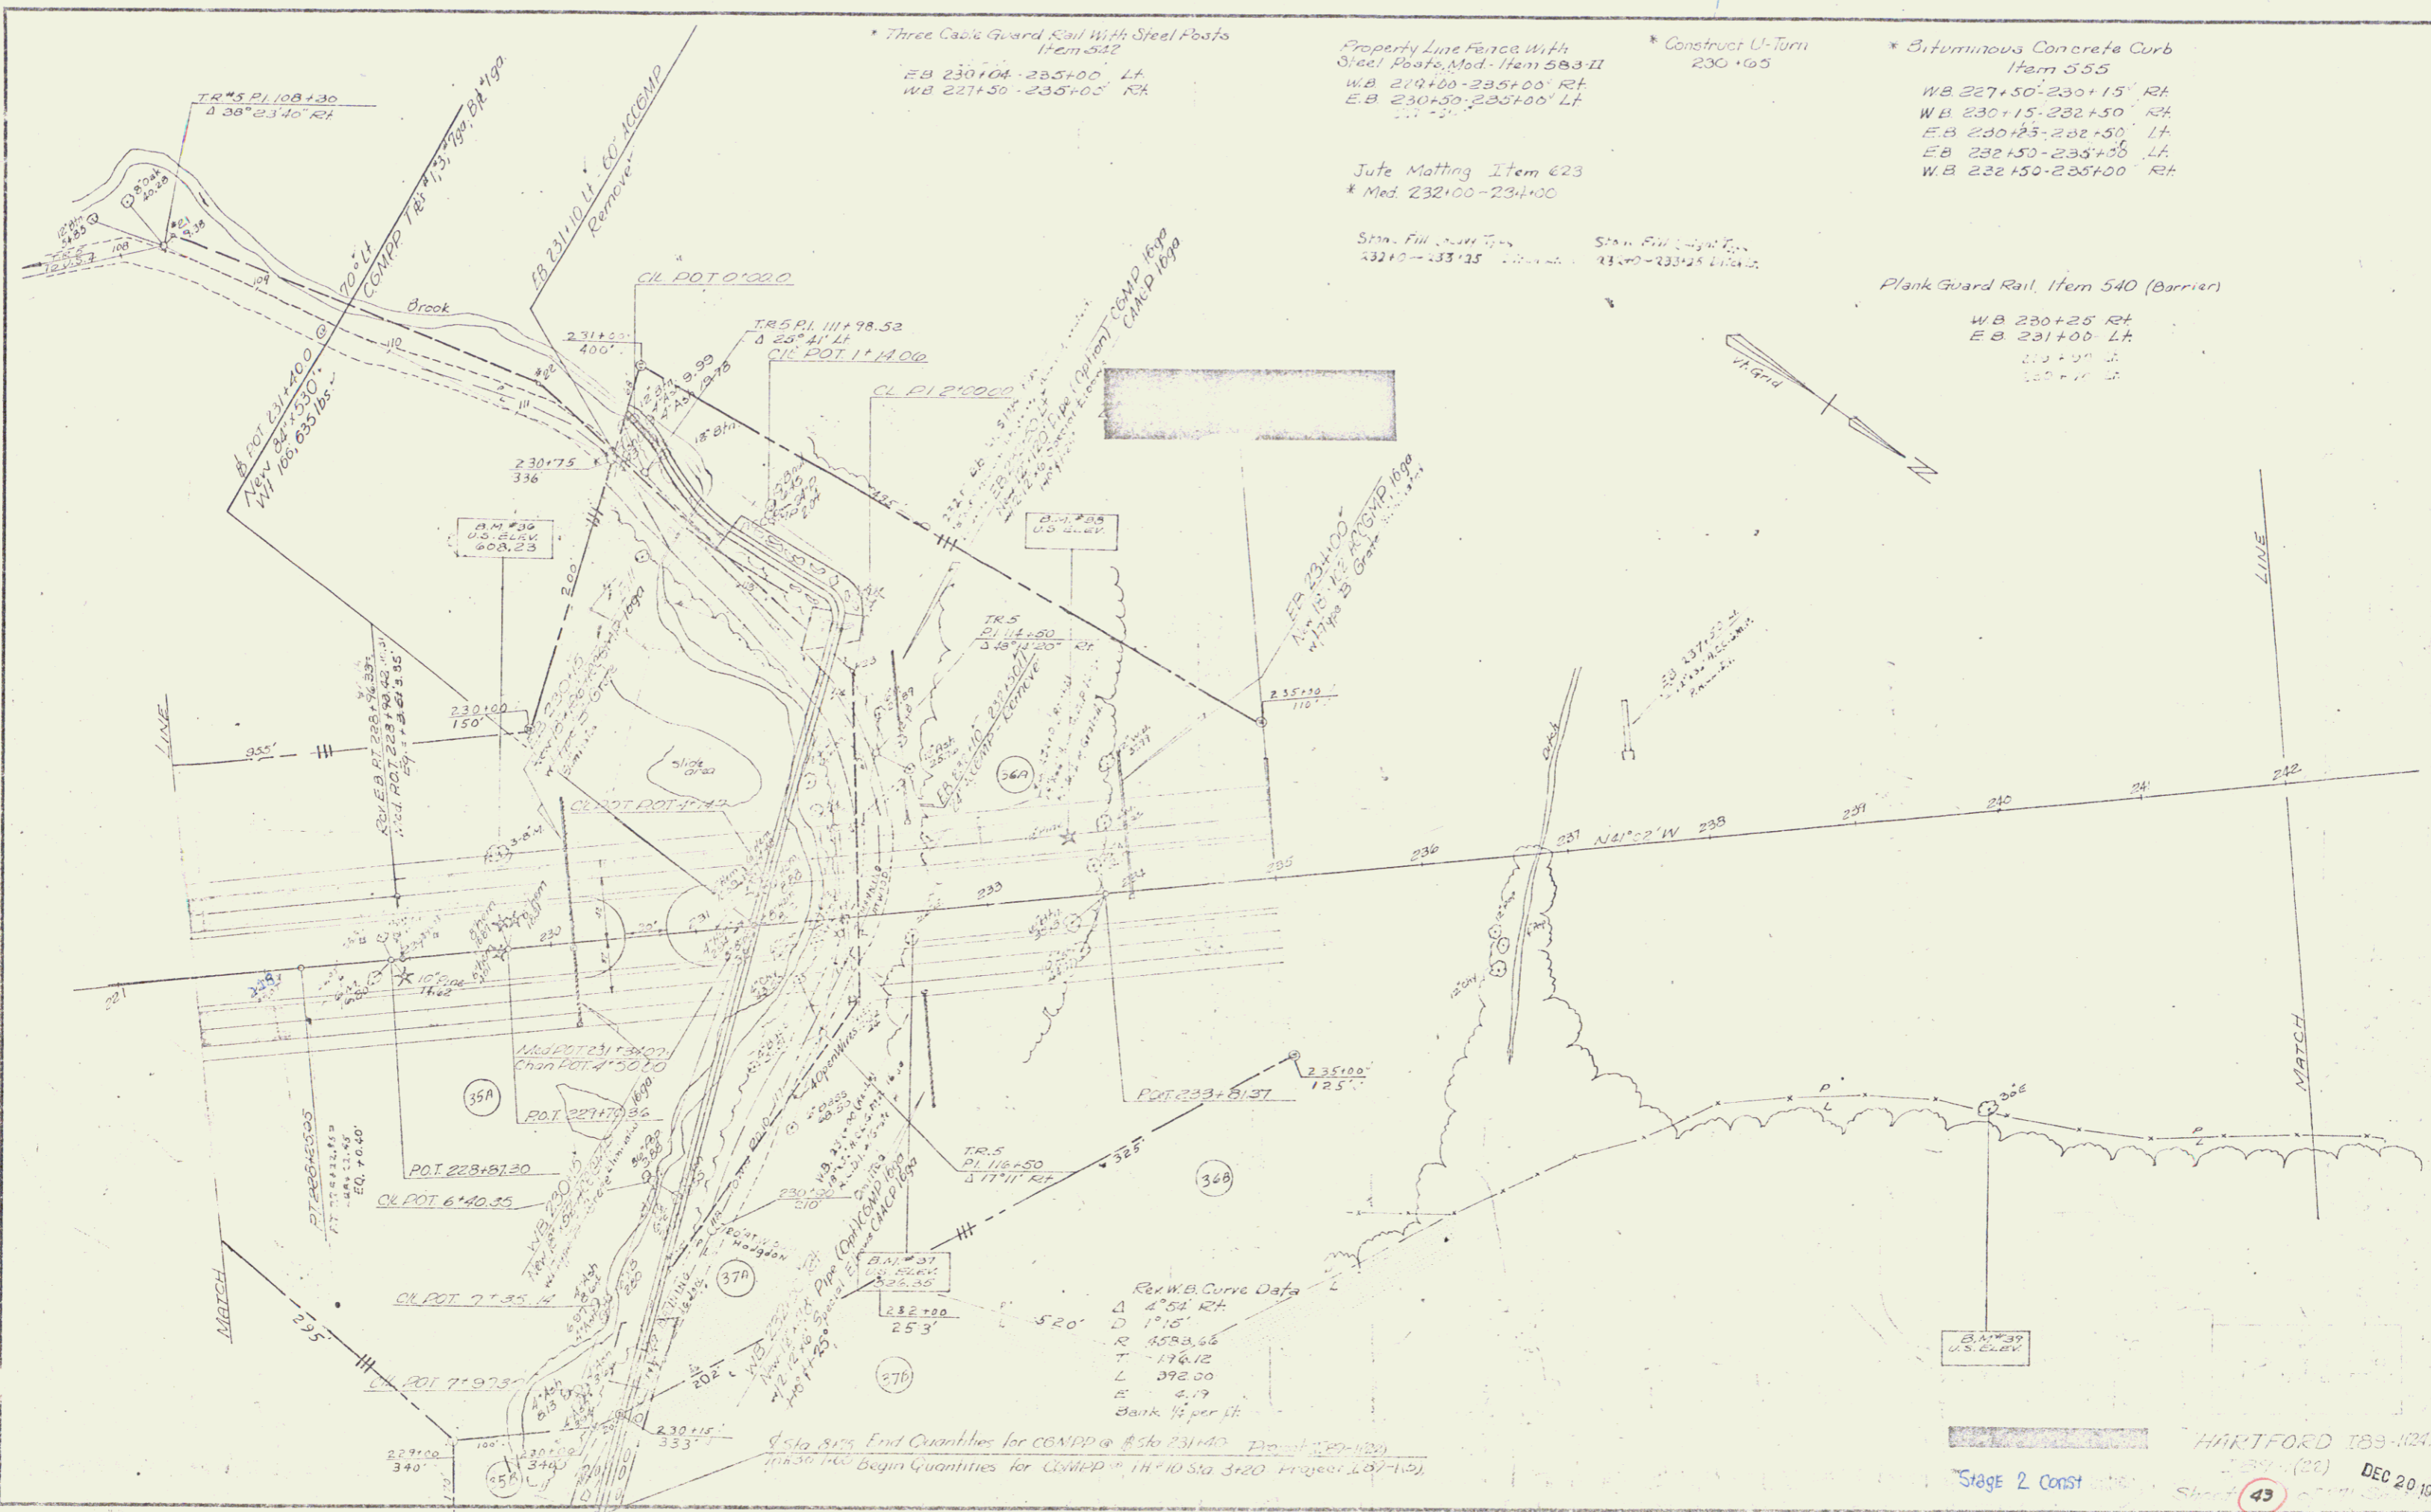

* Three Cable Guard Rail With Steel Posts Item 512
 EB 230+04-235+00 LH
 WB 227+50-235+00 RH

Property Line Fence With Steel Posts Mod. Item 583 II
 WB 219+00-225+00 RH
 EB 230+50-235+00 LH

* Construct U-Turn 230+05

* Bituminous Concrete Curb Item 555
 WB 227+50-230+15 RH
 WB 230+15-232+50 RH
 EB 230+25-232+50 LH
 EB 232+50-235+00 LH
 WB 232+50-235+00 RH

Jute Matting Item 623
 * Mat 232+00-234+00

Stn. Fill Over Top 232+10-233+35
 Stn. Fill Under Top 233+40-233+45

Plank Guard Rail, Item 540 (Barrier)

WB 230+25 RH
 EB 231+00 LH

Rev W.B. Curve Data
 Δ 4°54' 24"
 D 175'
 R 1028.65
 T 176.12
 L 392.00
 E 4.19
 Bank 1/4 per ft

Sta 232.5 End Quantities for CONP @ Sta 231+00
 Sta 230+00 Begin Quantities for CONP @ Sta 230+00 Project 107-102

Stage 2 Const
 HARTFORD 189-1024
 107-102 (2)
 DEC 20 1973
 Sheet 43