

Drilling and Blasting of Solid Rock
Sub-grade, Item 114, Modified
295+00 to 302+00

Stone Fill For Slope Protection
Item 322
Southbound 287+00 to 291+32 Lt

Jute Matting
Item 623
Median 287+00 to 289+00
Median 291+00 to 293+00


Two Cable Guard Rail
Item 542
T.H.#36 5+45 to 7+05 Rt

Three Cable Guard Rail
"Steel Posts, Item 543
Northbound 287+00 to 292+66 Rt
Northbound 295+25 to 299+25 Rt
Southbound 287+00 to 292+24 Lt
Southbound 287+00 to 297+25 Lt

Bituminous Concrete Curb
Item 555
Southbound 287+00 to 291+50 Lt
Northbound 287+00 to 291+00 Lt

Bituminous Concrete Surface For
Gutters and Traffic Islands
Item 554
Median 300+00

NOTE: ALL DIMENSIONS ARE IN FEET UNLESS OTHERWISE SPECIFIED.
SCALE: 1" = 40'

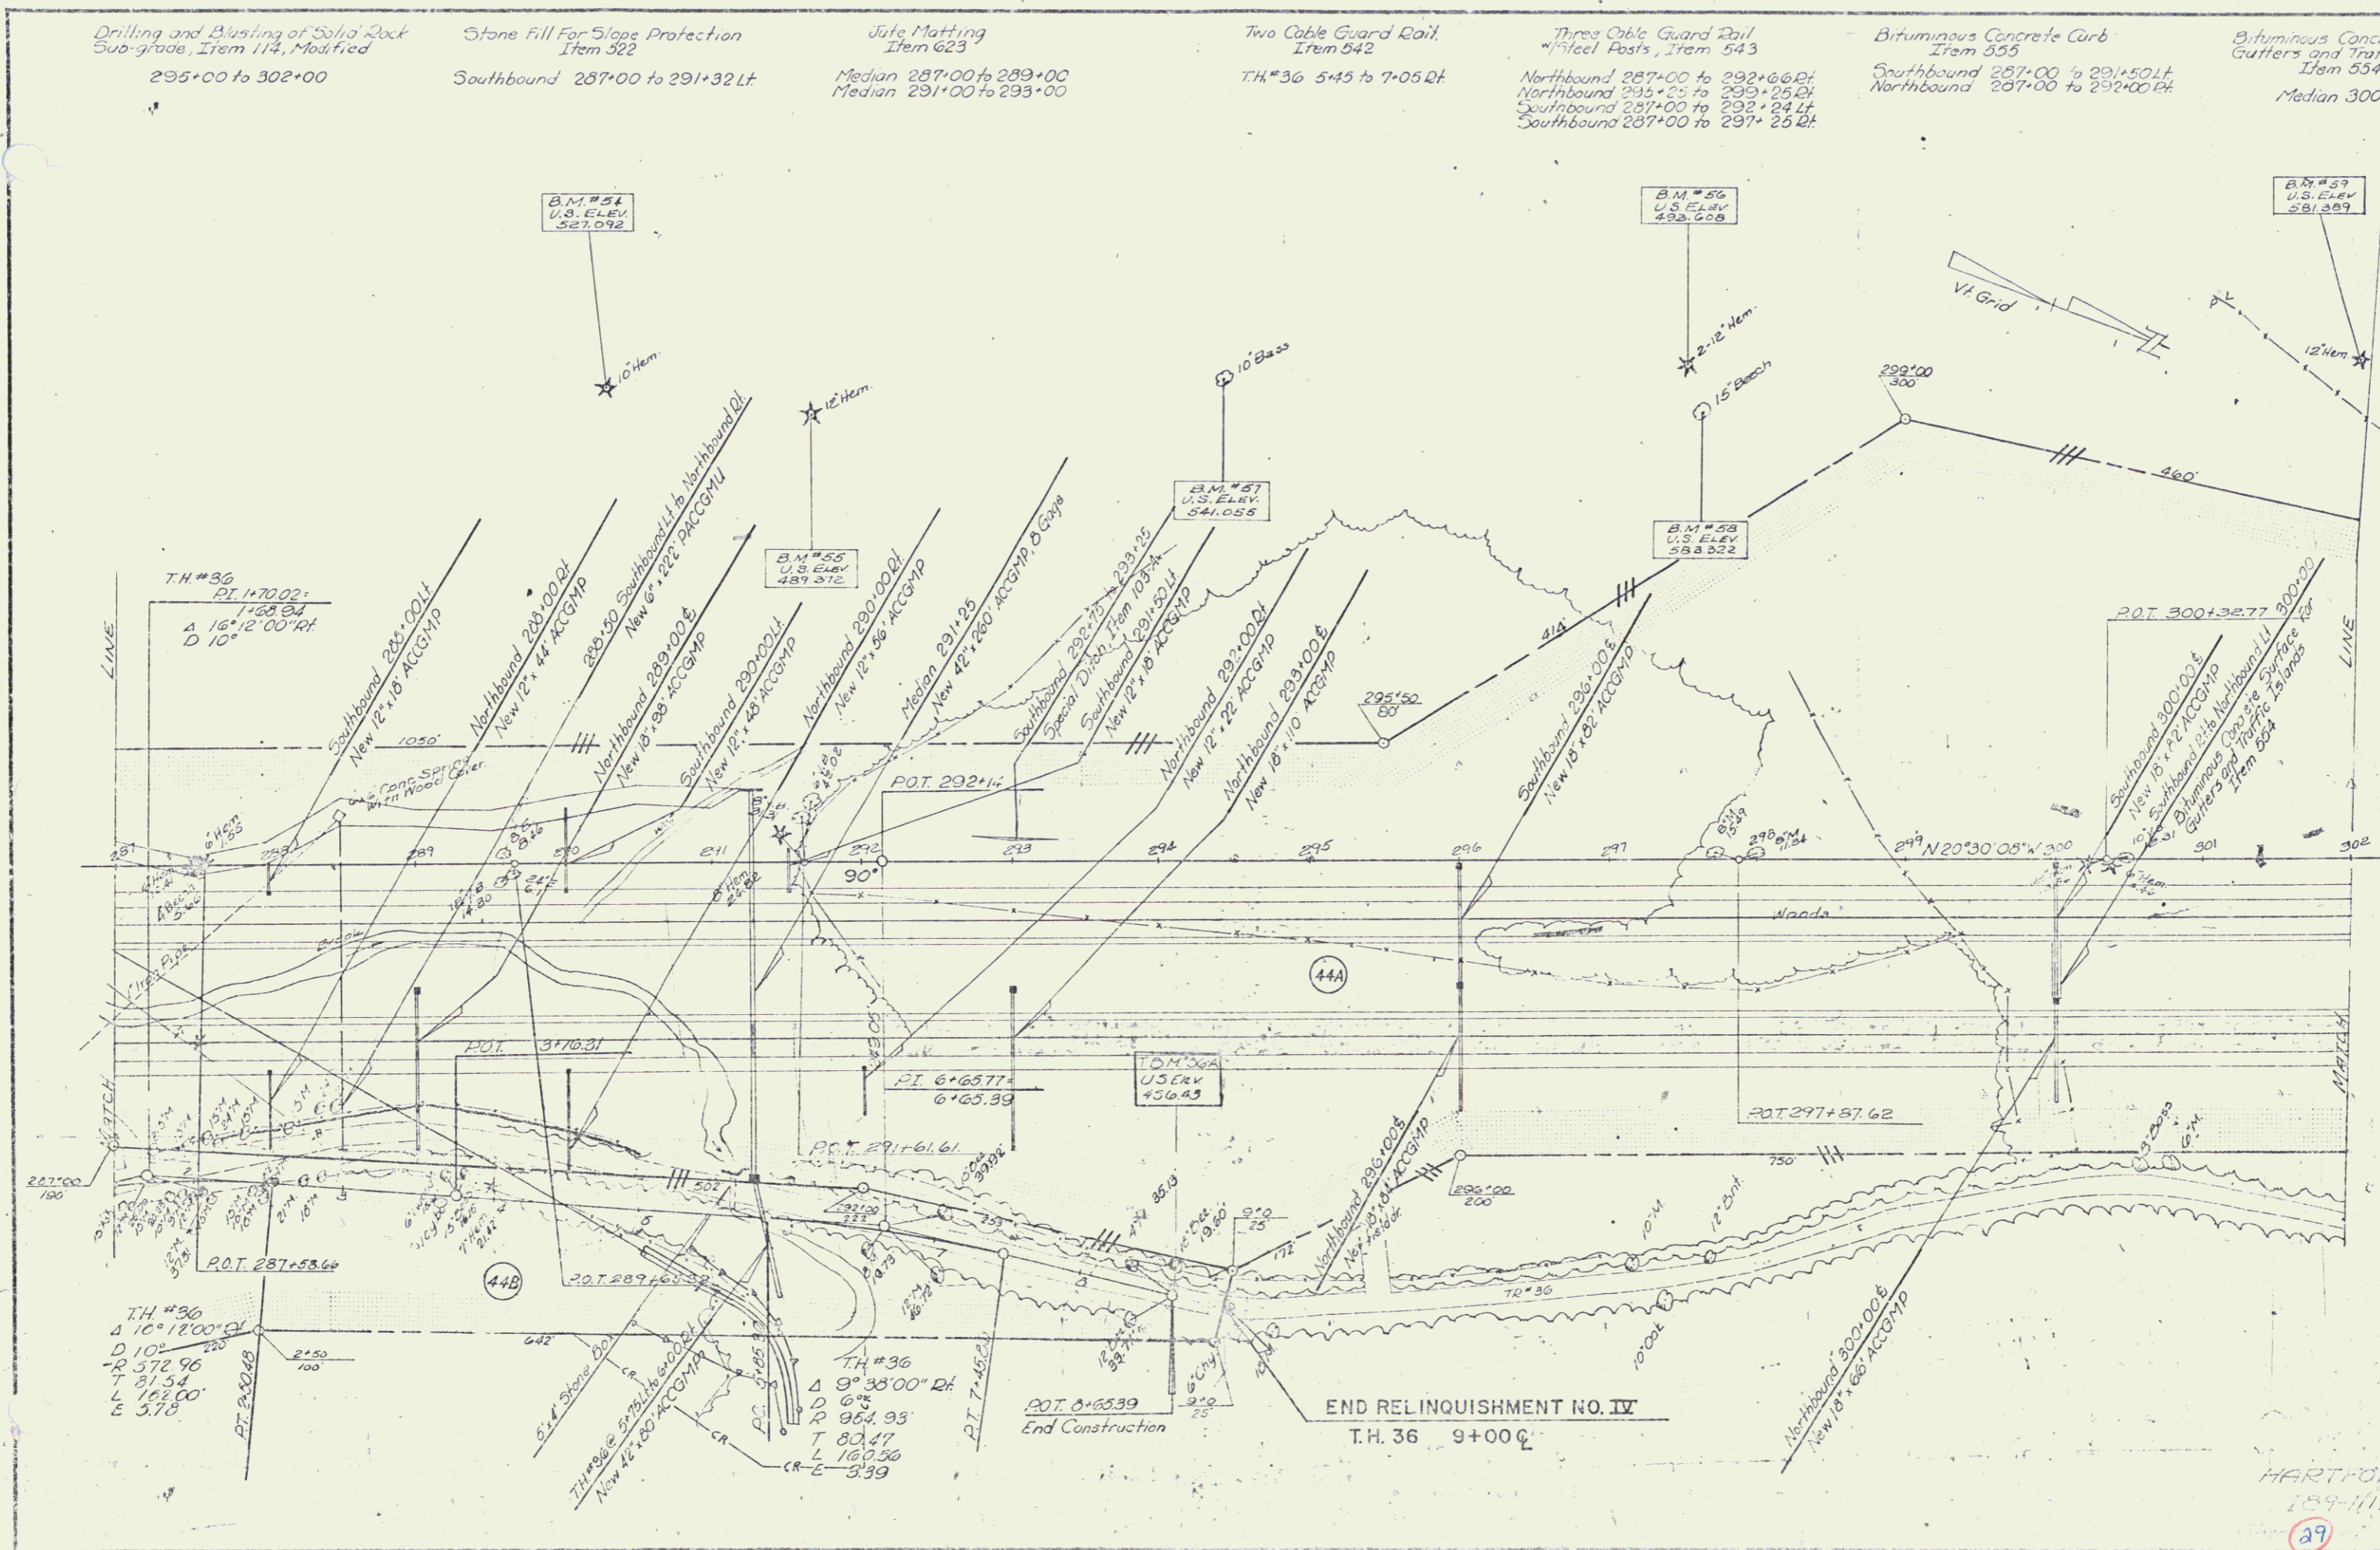

HARTFORD
159-115)R04
39