

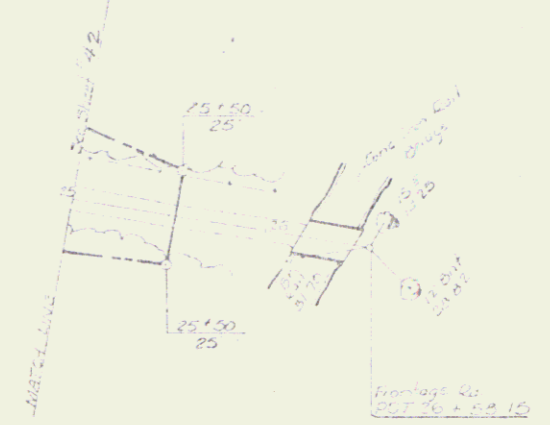


PLAN
 SCALE: HORIZ. 1" = 100' VERT. 1" = 10'
 DATE: 12/20/73
 DRAWN BY: J. H. [unclear]

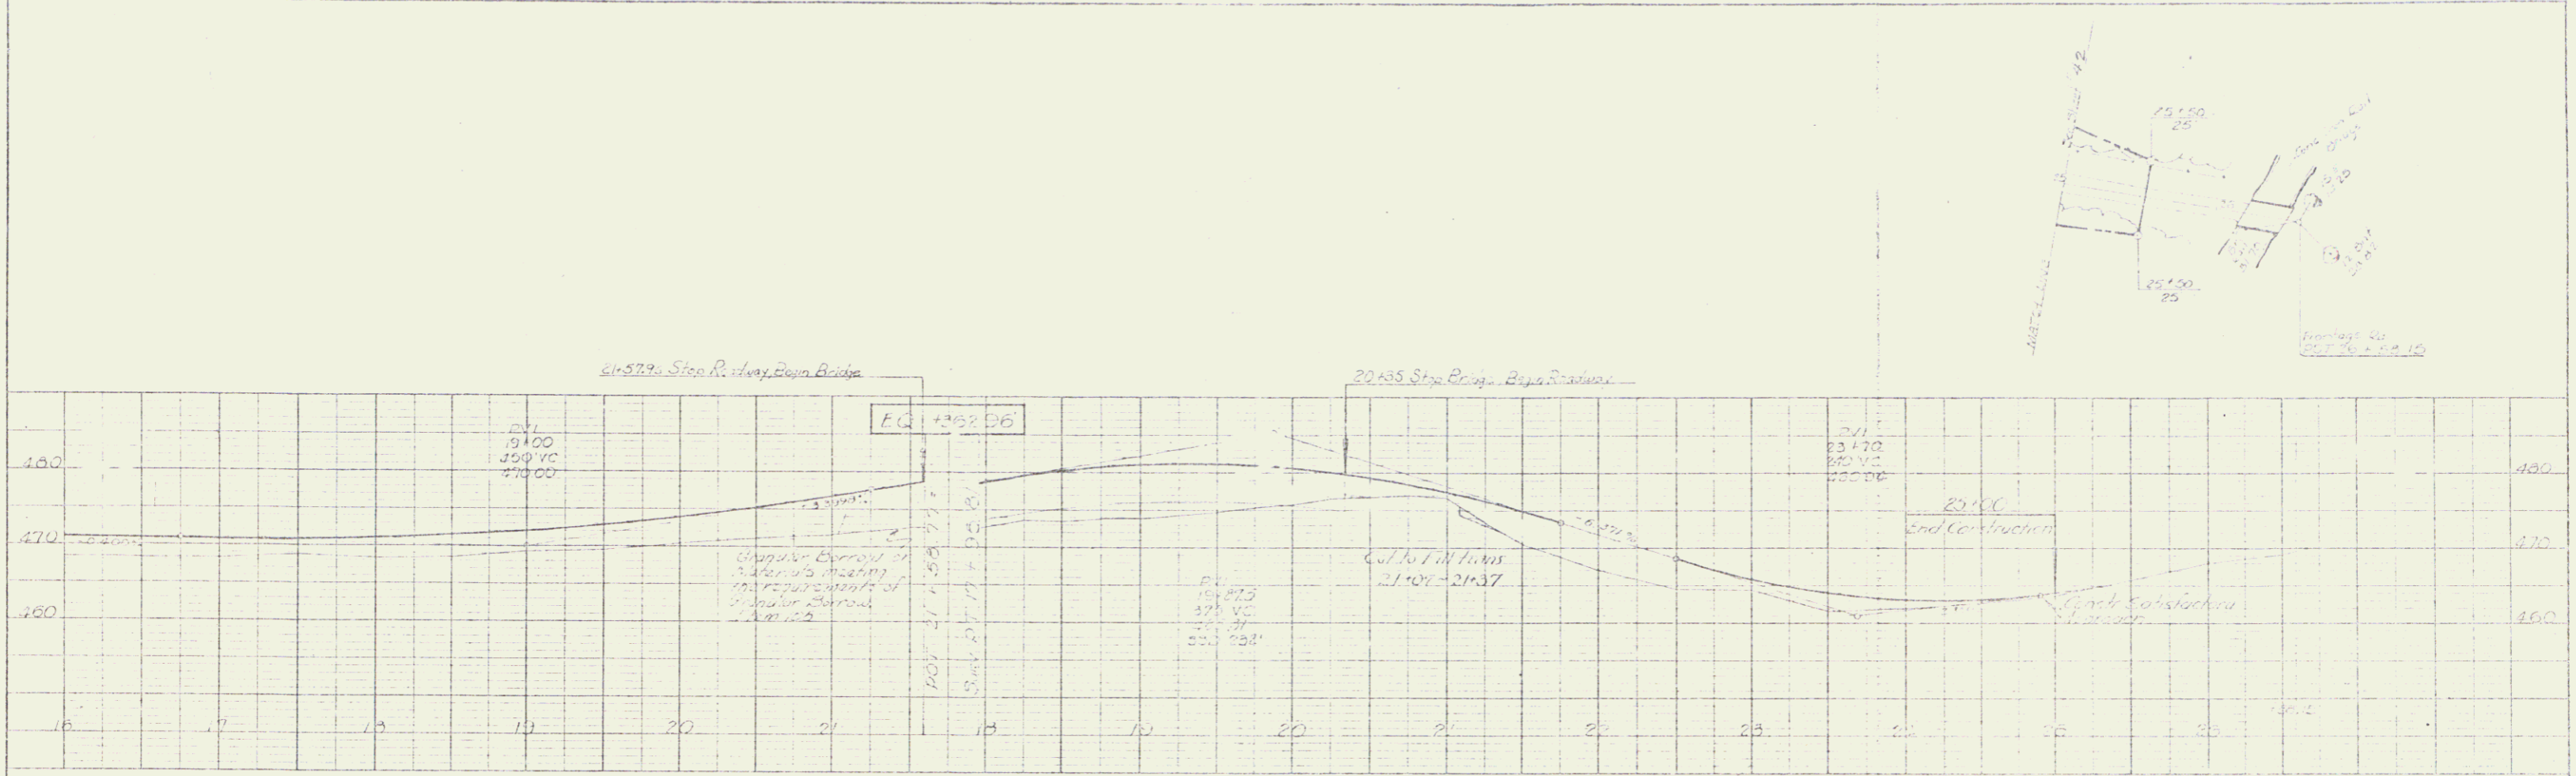

PROFILE
 SCALE: HORIZ. 1" = 100' VERT. 1" = 10'
 DATE: 12/20/73
 DRAWN BY: J. H. [unclear]

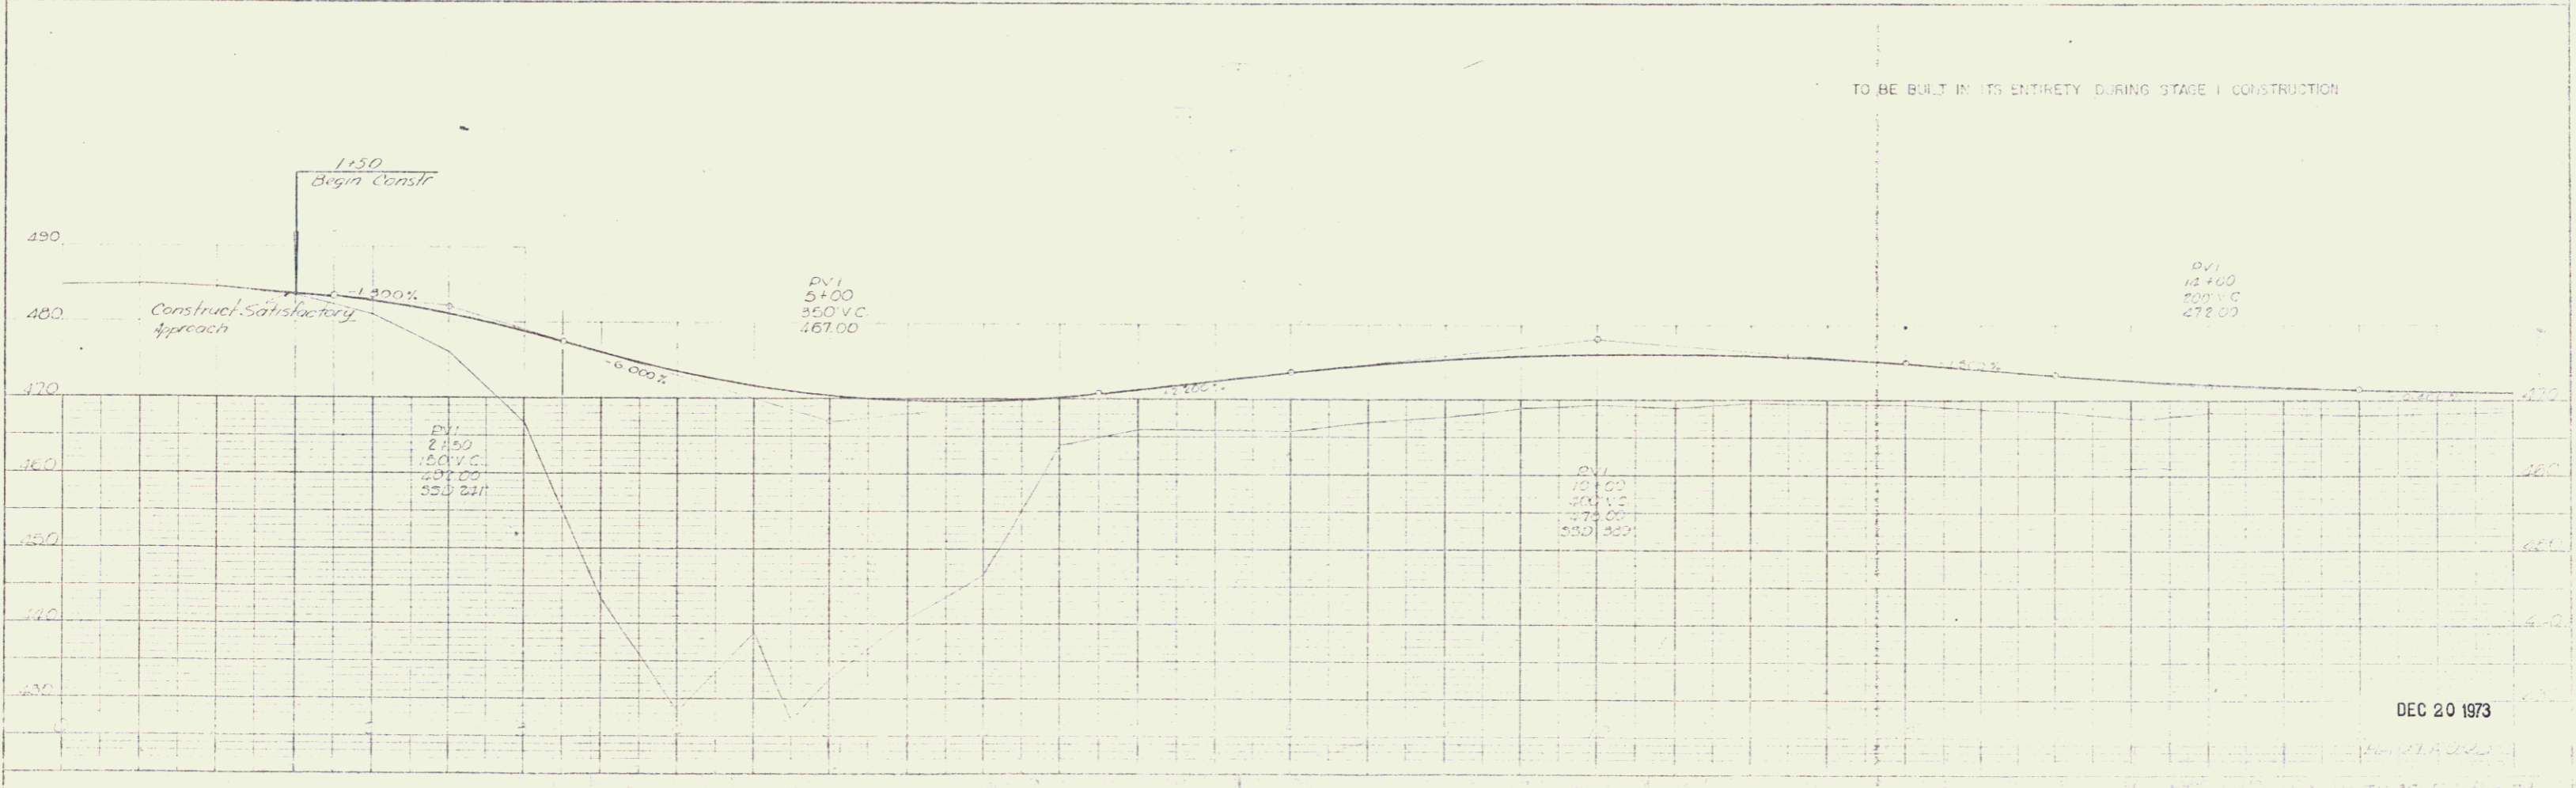

DEC 20 1973

J. H. [unclear] (46)
 27