
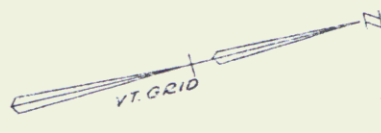


THREE CABLE GUARD RAIL
w/ STEEL POSTS ITEM 542
NB 623+00-639+00 LH
SB 623+00-639+00 LH

DRILLING / BLASTING OF SOLID
ROCK SUBGRADE ITEM 115
NB 623+00-624+25
SB 623+00-624+25

BITUMINOUS CONCRETE CURB
ITEM 555, TYPE 1
SB 623+00-639+00 LH

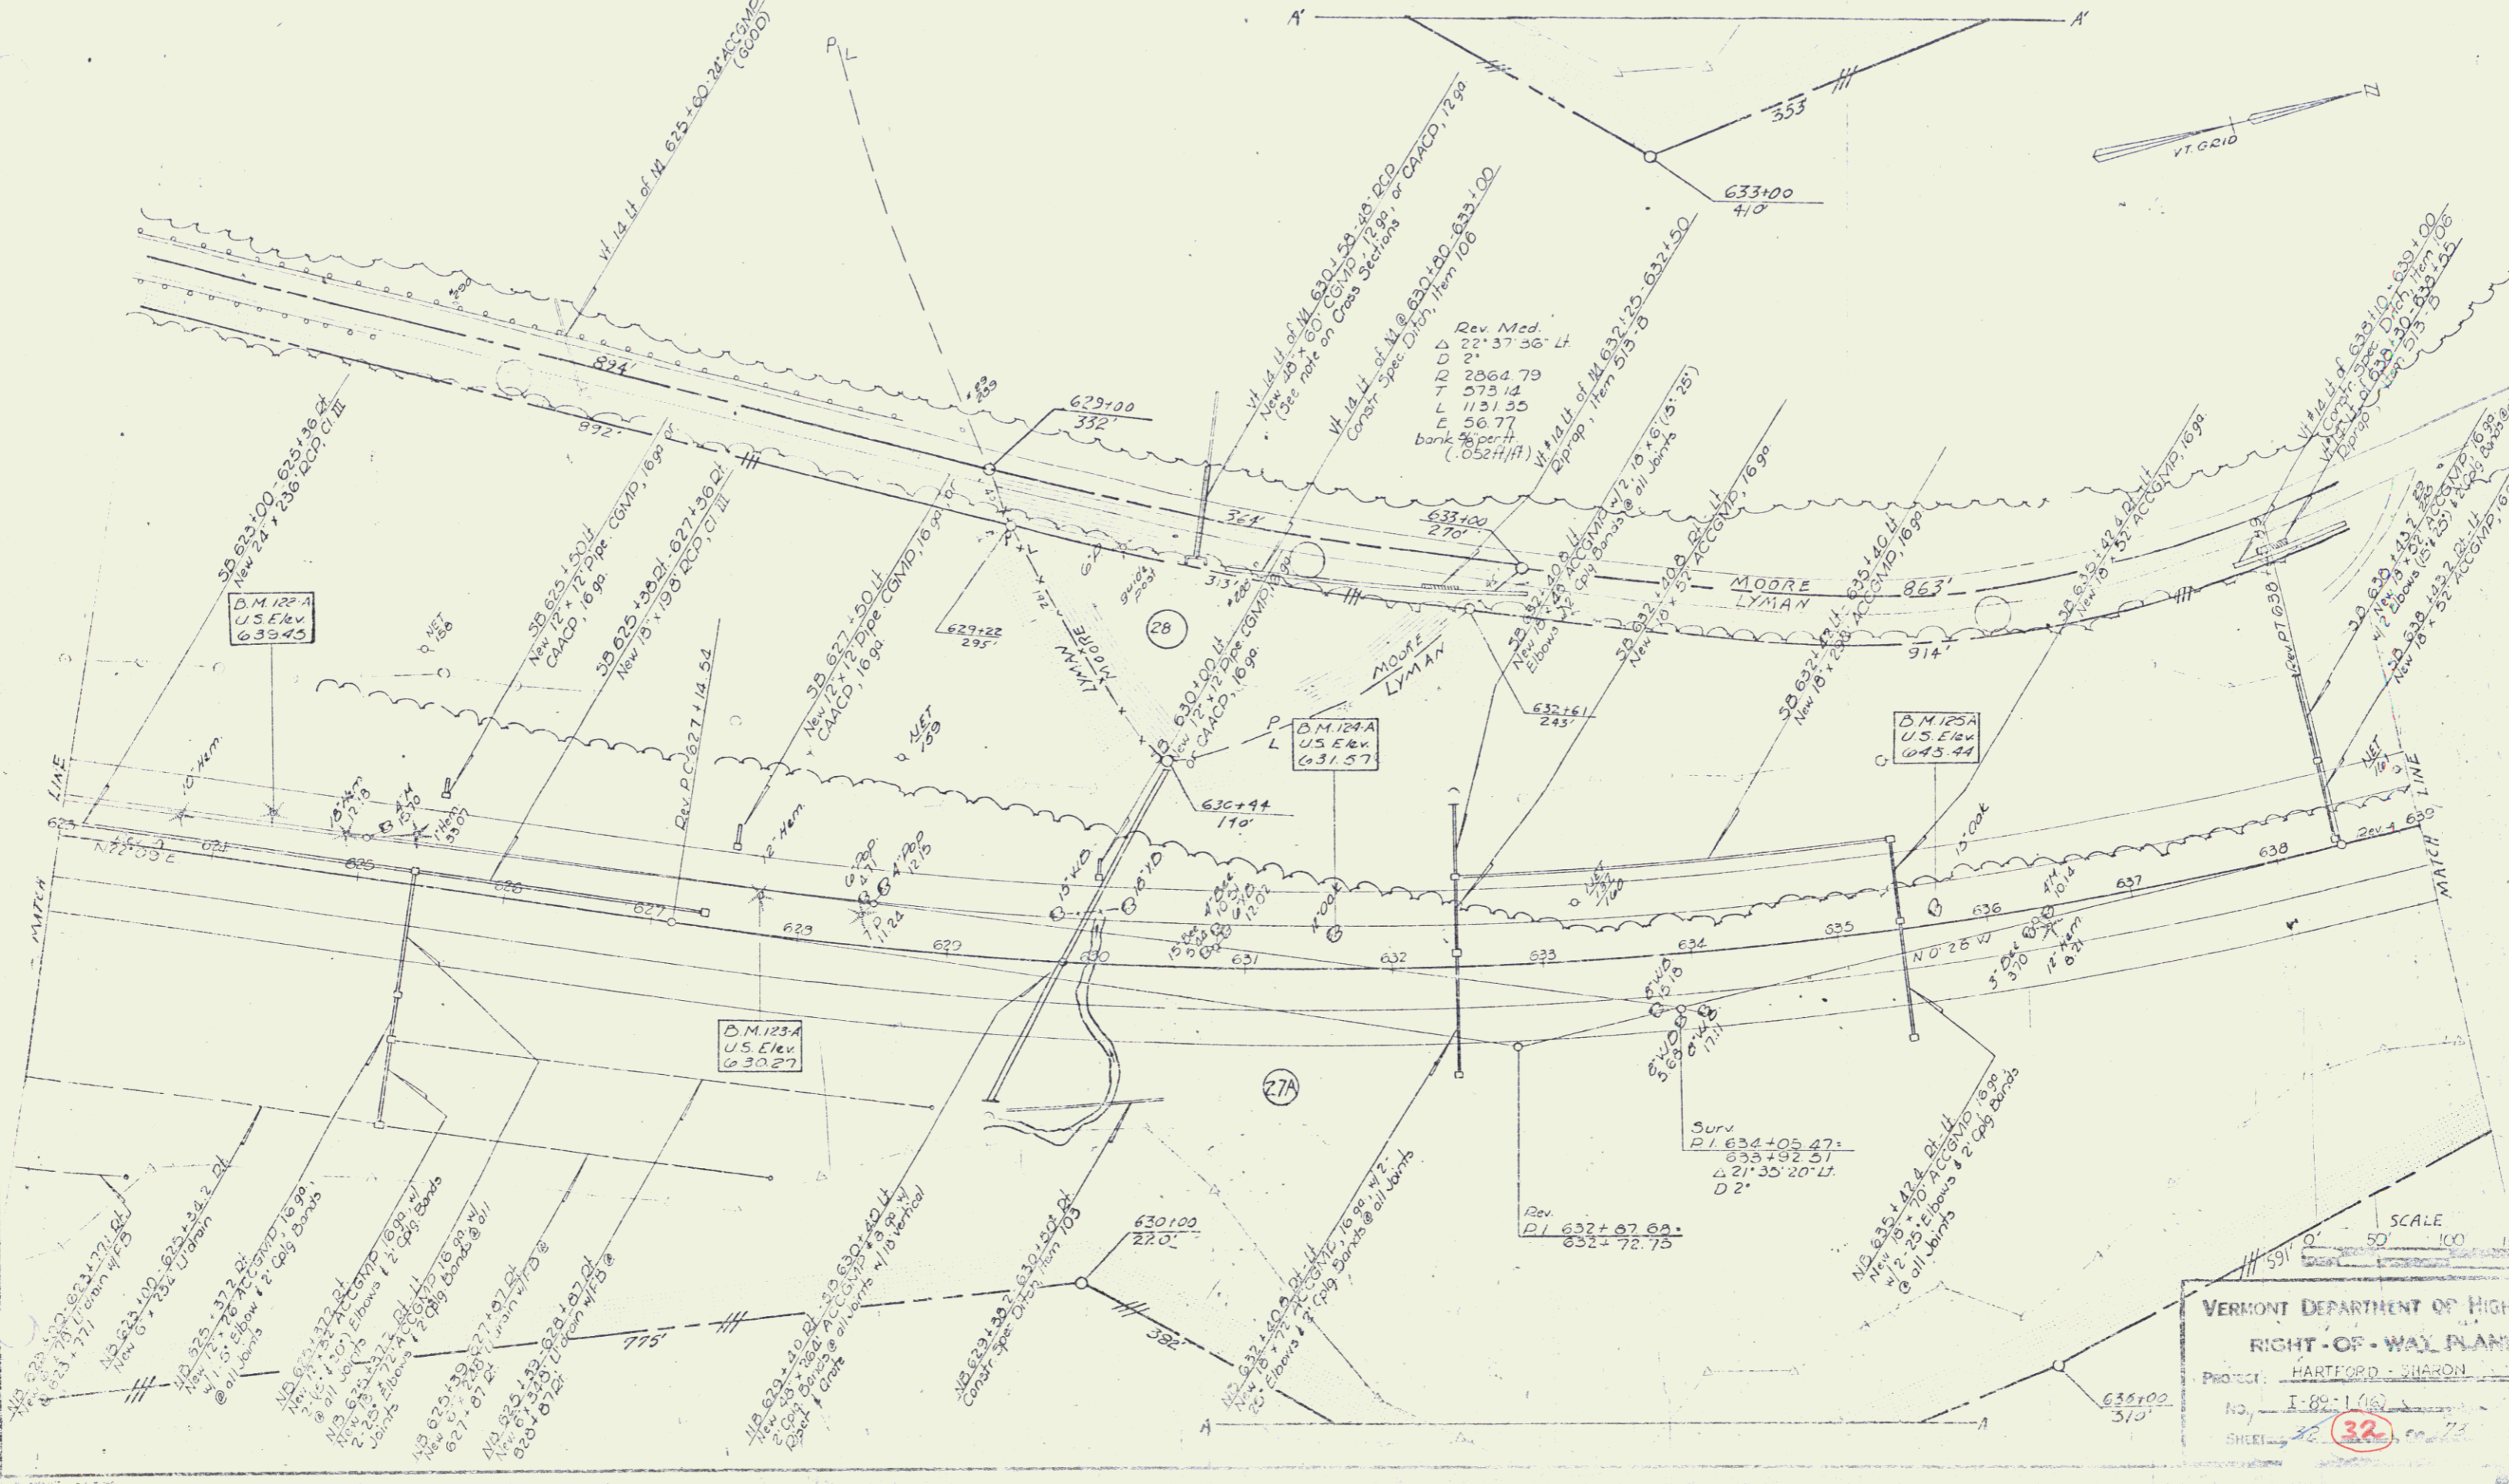

D.M. 123
U.S. Elev
635.45

D.M. 123A
U.S. Elev
630.27

D.M. 124A
U.S. Elev
631.57

D.M. 125A
U.S. Elev
645.44

Surv
PI 634+05.47
633+92.51
21' 35" 20" L.
D. 2'

Rev
PI 632+87.69
632+72.75

VERMONT DEPARTMENT OF HIGHWAYS
RIGHT-OF-WAY PLANS
Project: HARTFORD - SHARON
No. I-89-1(16)
SHEET 32