


THREE CABLE GUARD RAIL  
w/ STEEL POSTS, ITEM 542  
NB 671+00 - 674+00 ft  
SB 671+00 - 674+00 ft  
SB 674+00 - 687+00 ft  
NB 679+00 - 685+00 ft

BITUMINOUS CONCRETE CURB  
ITEM 505, TYPE II  
SB 671+00 - 673+00 ft  
NB 671+00 - 674+00 ft  
SB 676+00 - 687+00 ft  
NB 676+00 - 687+00 ft

DRILLING & BLASTING OF SOLID ROCK  
SUBGRADE, ITEM 115  
NB 672+50 - 682+00  
SB 673+50 - 679+00

STONE FILL FOR SLOPE PROTECTION  
ITEM 312  
NB 690+00 ft (on Slope) - 693+00 ft (on Slope)

DRILLING & BLASTING OF SOLID ROCK  
ITEM 114  
SB 678+50 - 680+00  
NB 680+00 ft (on Slope) - 683+00 ft (on Slope)

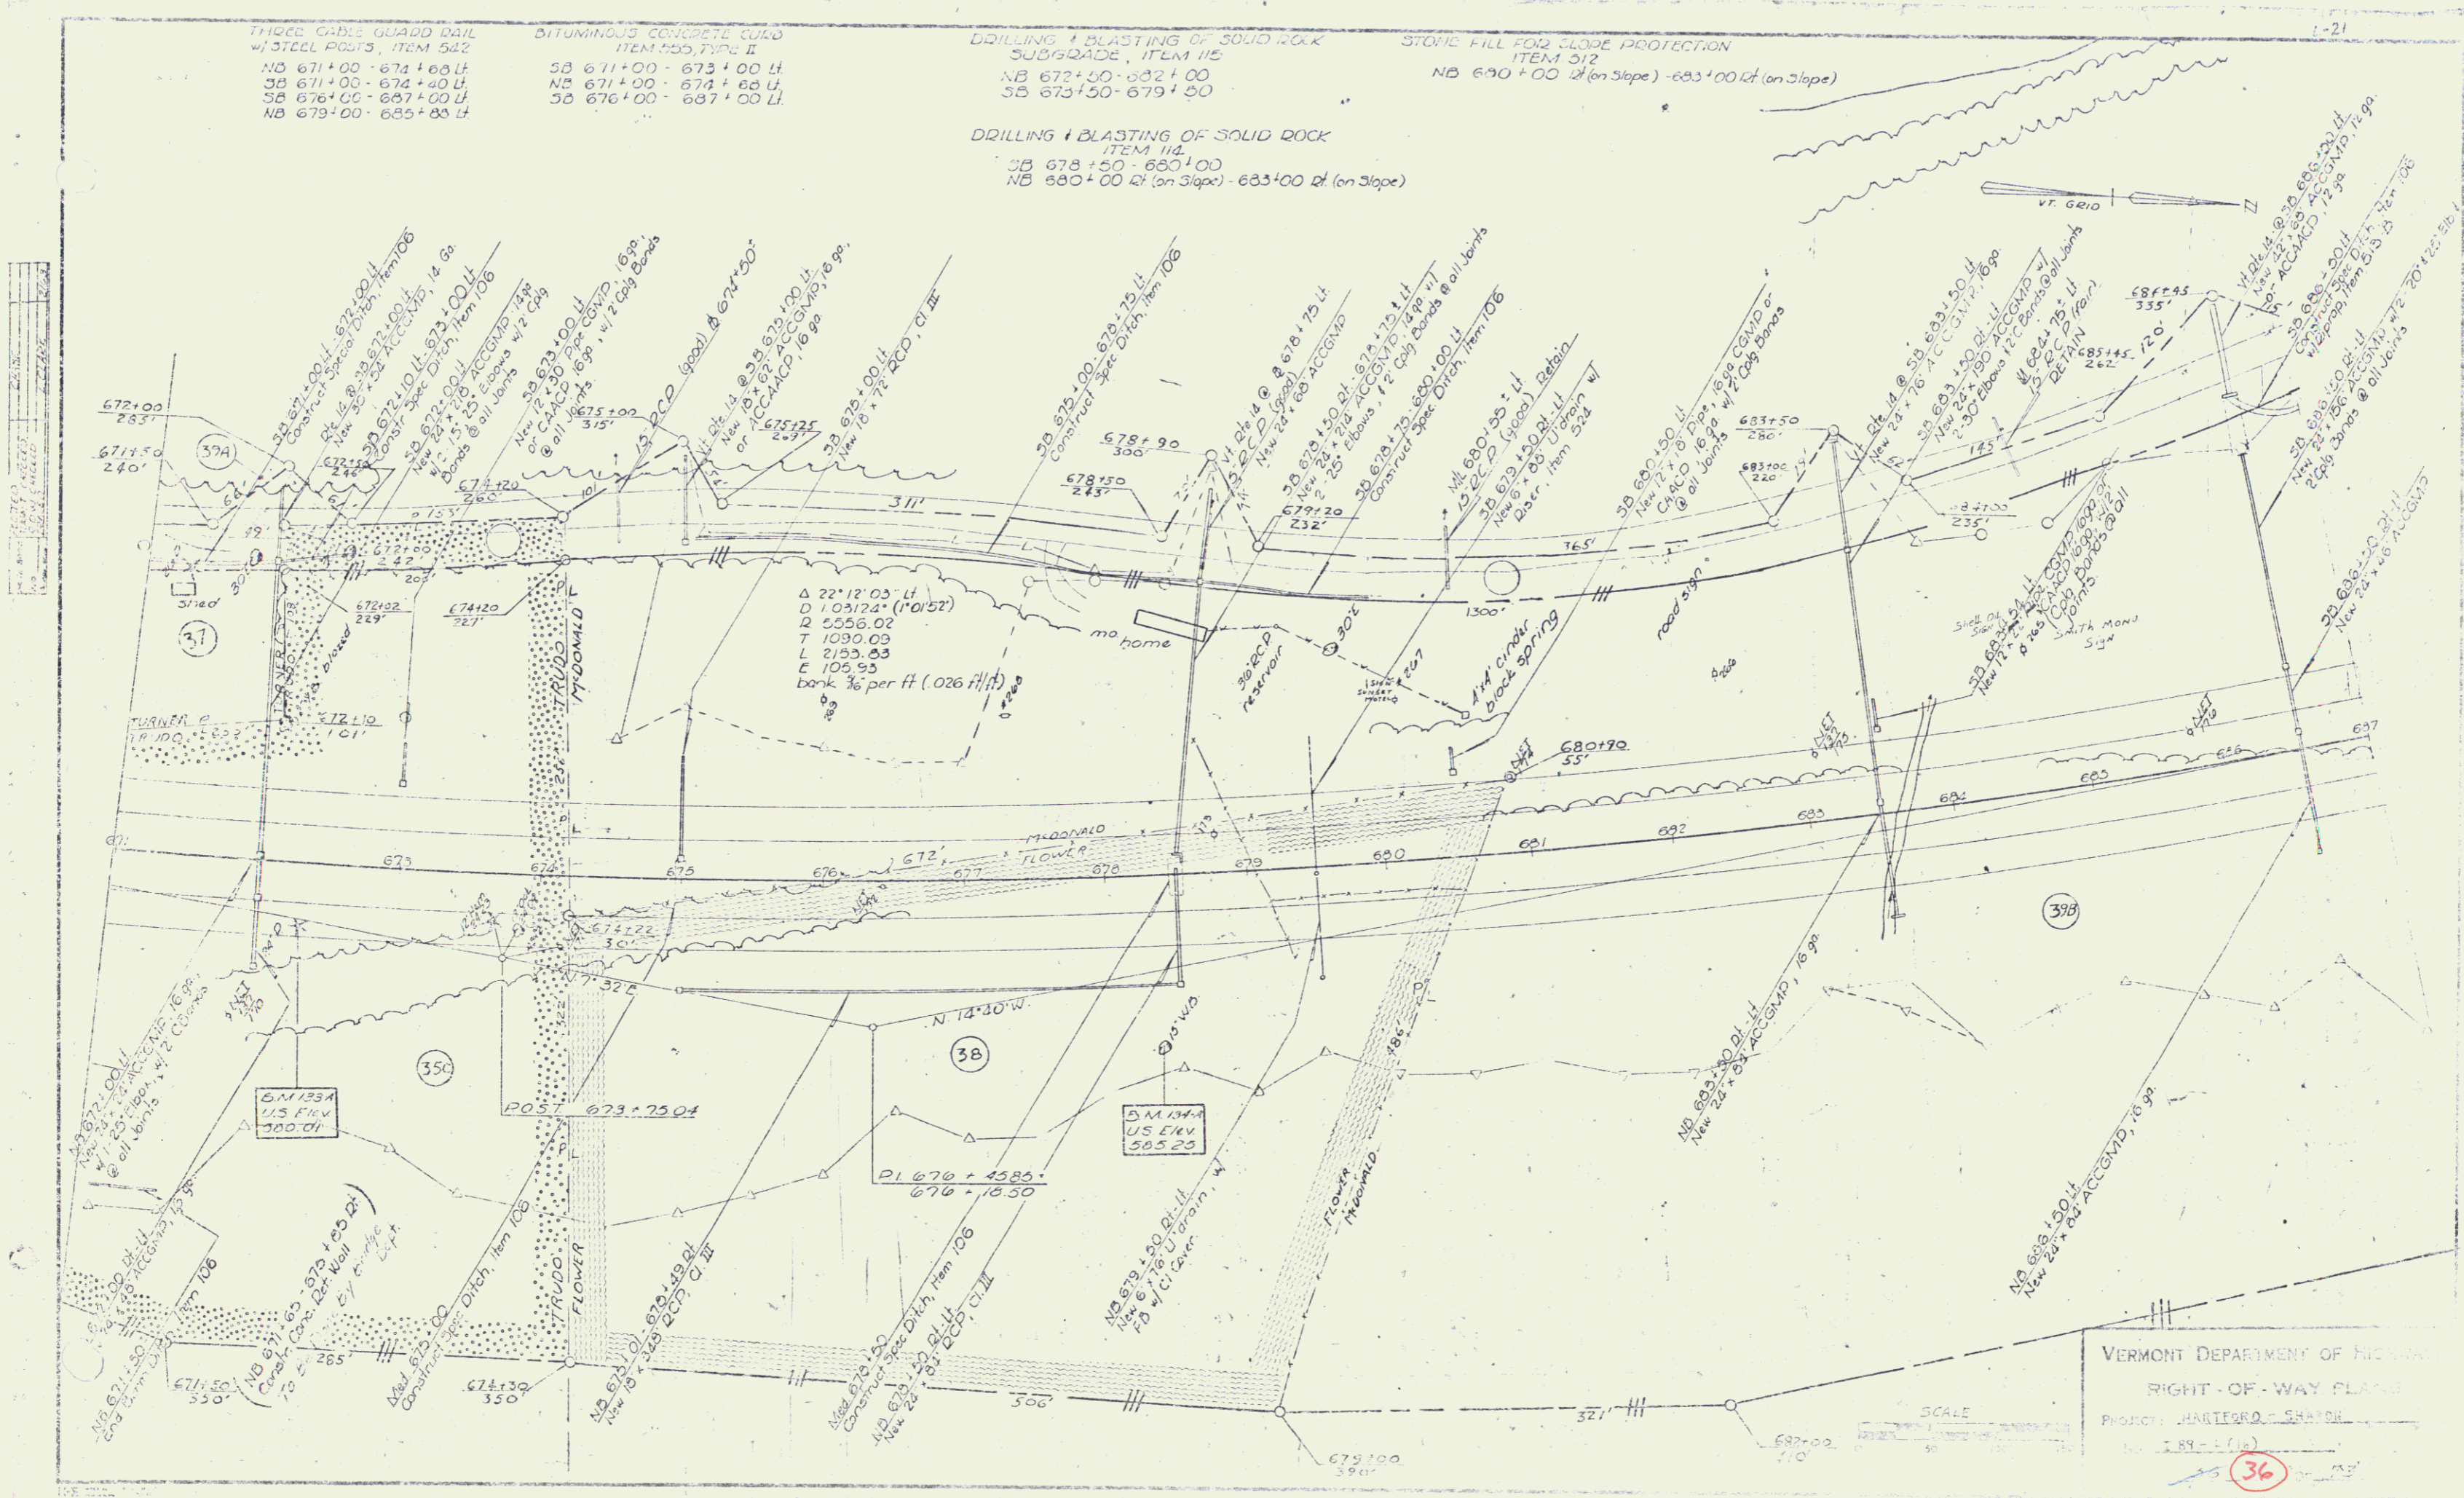

VERMONT DEPARTMENT OF HIGHWAYS  
RIGHT-OF-WAY PLAN  
PROJECT: HARTFORD BRIDGE  
No. 189-1(10)  
36