


THREE CABLE GUARD RAIL w/
STEEL POSTS, ITEM 312
SB 697+00 - 700+00 LF

BITUMINOUS CONCRETE CURB ITEM 555, TYPE II
SB 697+00 - 700+00 LF

DRILLING & BLASTING OF SOLID
DOCK, SUBGRADE, ITEM 15
695+00 - 699+00 NB
701+00 - 703+00 NB
693+50 - 696+50 SB

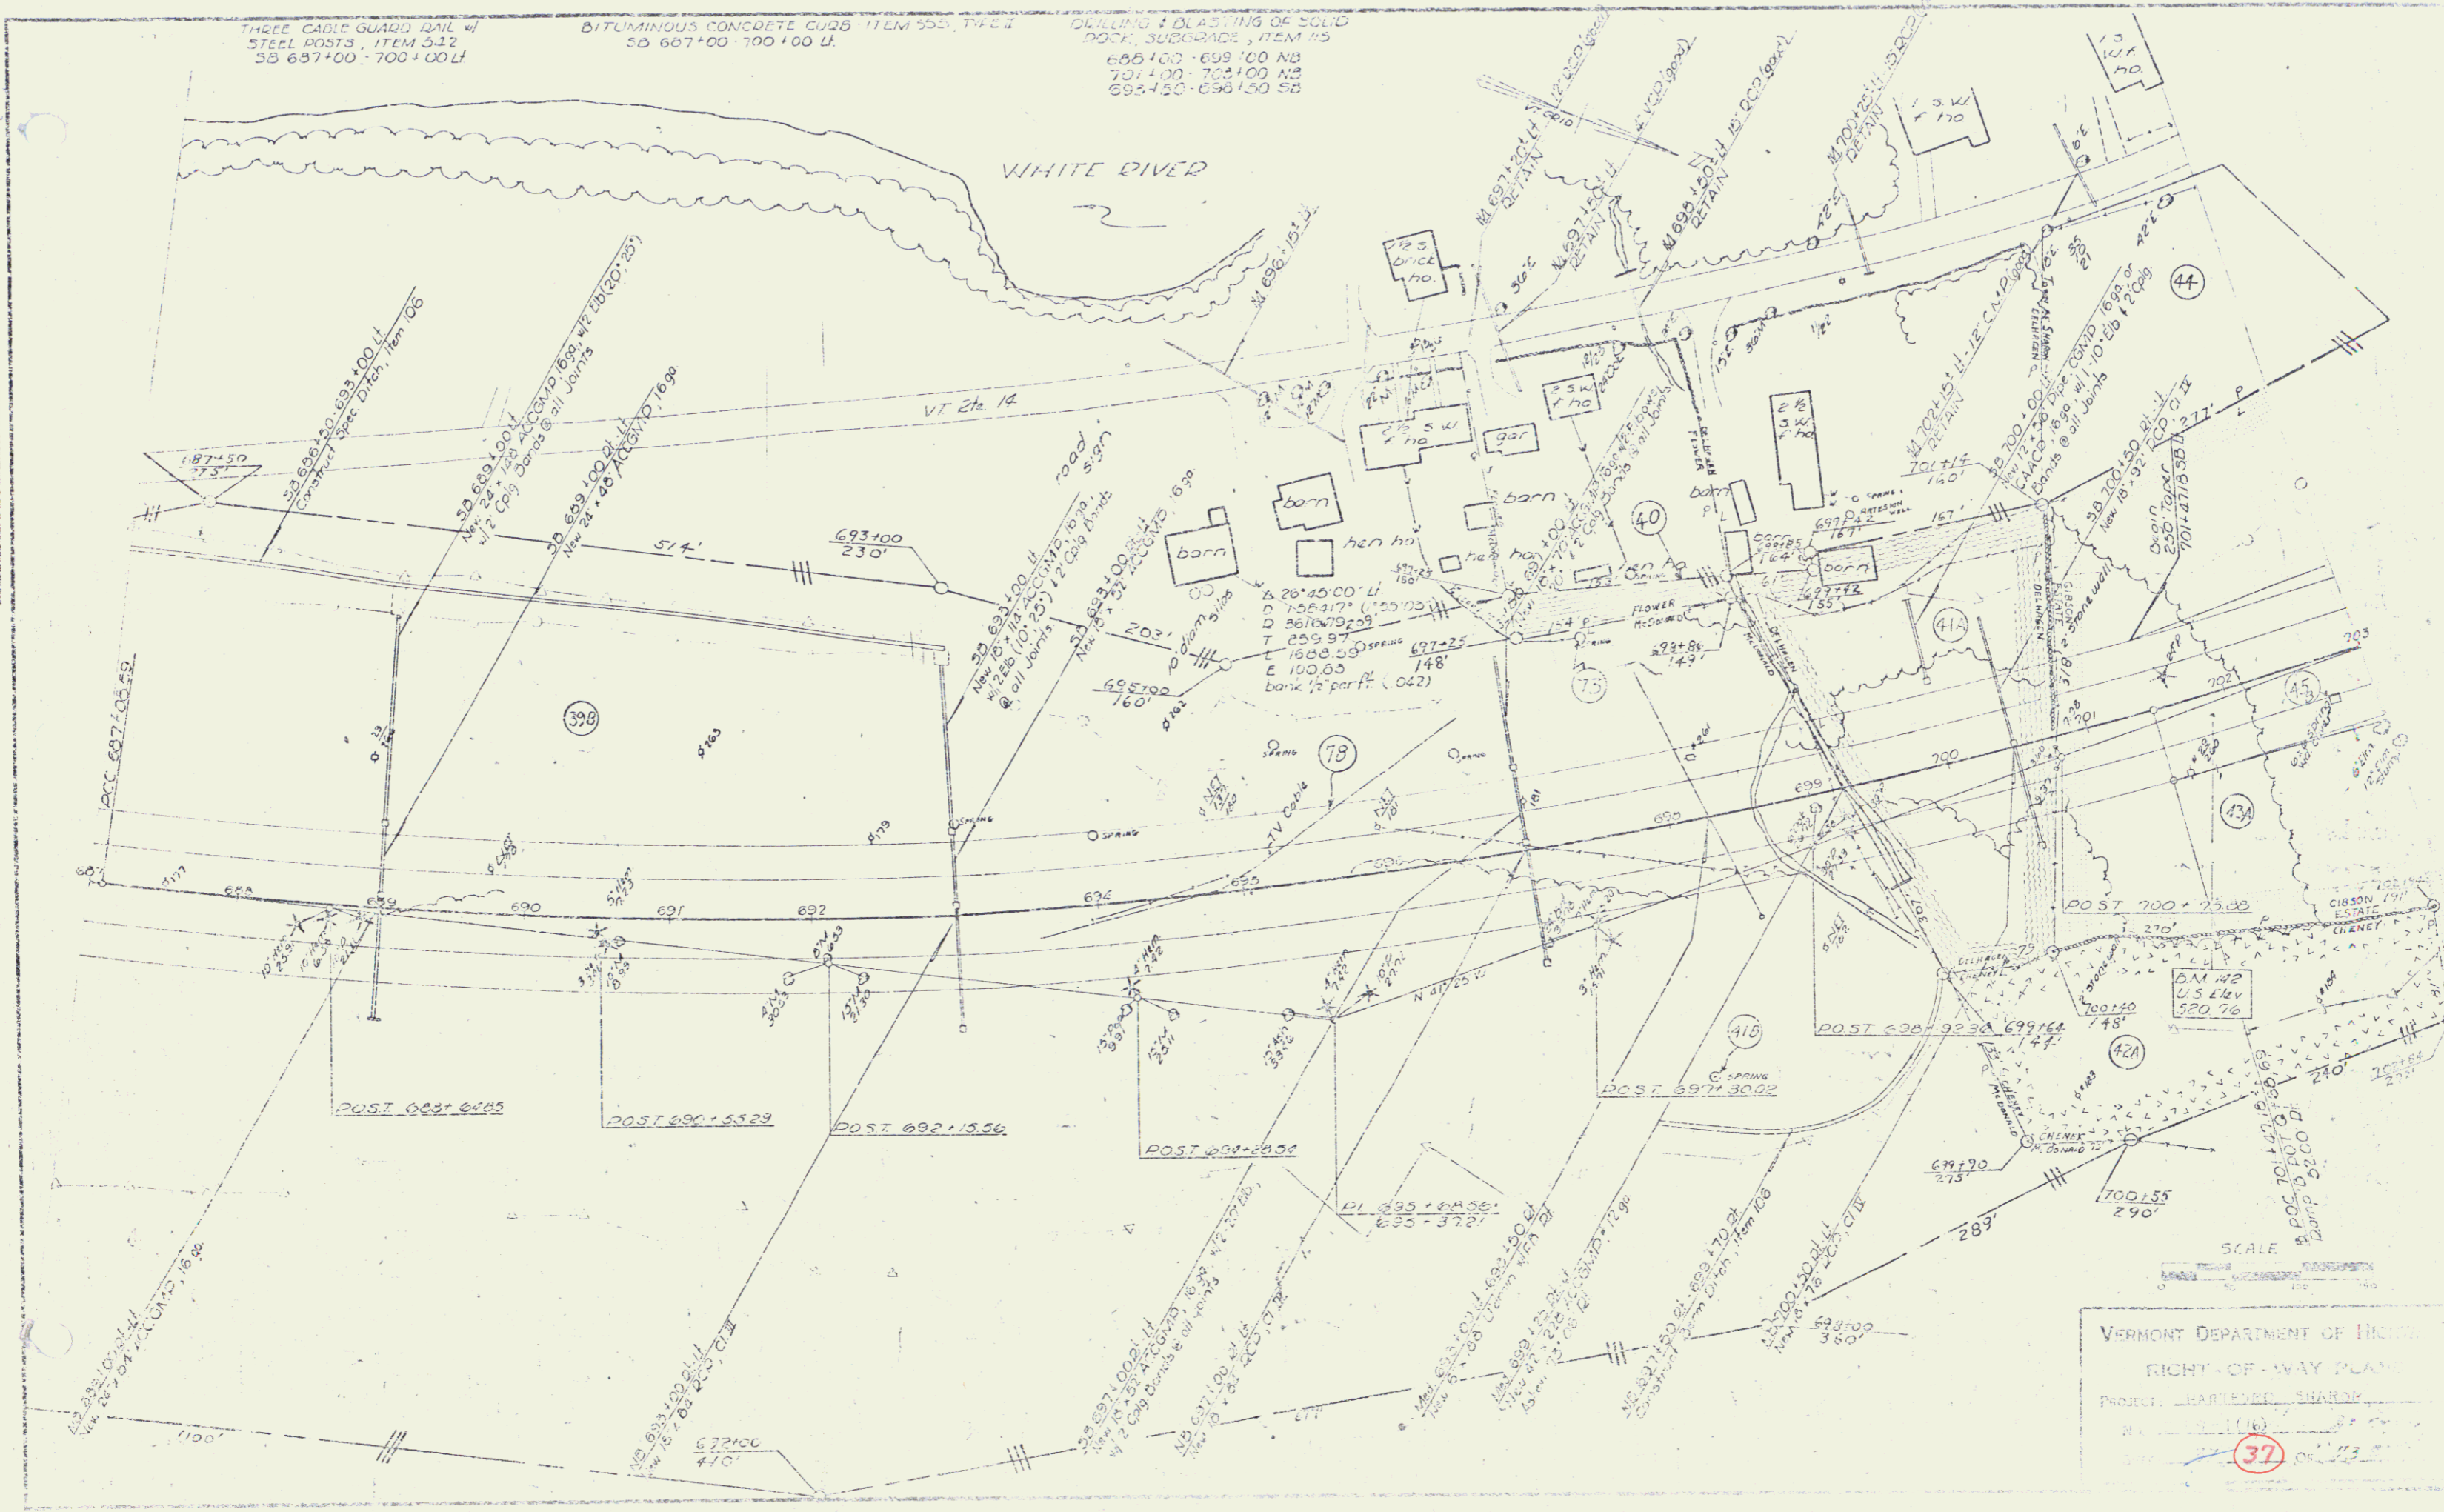

VERMONT DEPARTMENT OF HIGHWAYS
RIGHT-OF-WAY PLANS
PROJECT: HARTLAND SHANDY
PLAN: 1116
37