

GRANITE CURB, ITEM 556-B
 OR
 PRECAST REIN. CONC CURB
 ITEM 556-D, TYPE A


0+40-1+68 LF
 1+02-2+91 LF
 3+07-3+18 LF
 3+30-4+01 LF
 4+17-4+63 LF

CONC. SIDEWALK, ITEM 562

0+50-4+75 LF
 3+61 LF
 3+23 LF
 3+50 LF
 4+37 LF

CONSTRUCT DRIVES

1+77 LF
 1+95 LF
 2+09 LF
 3+23 LF
 4+09 LF
 4+67-6+42 LF

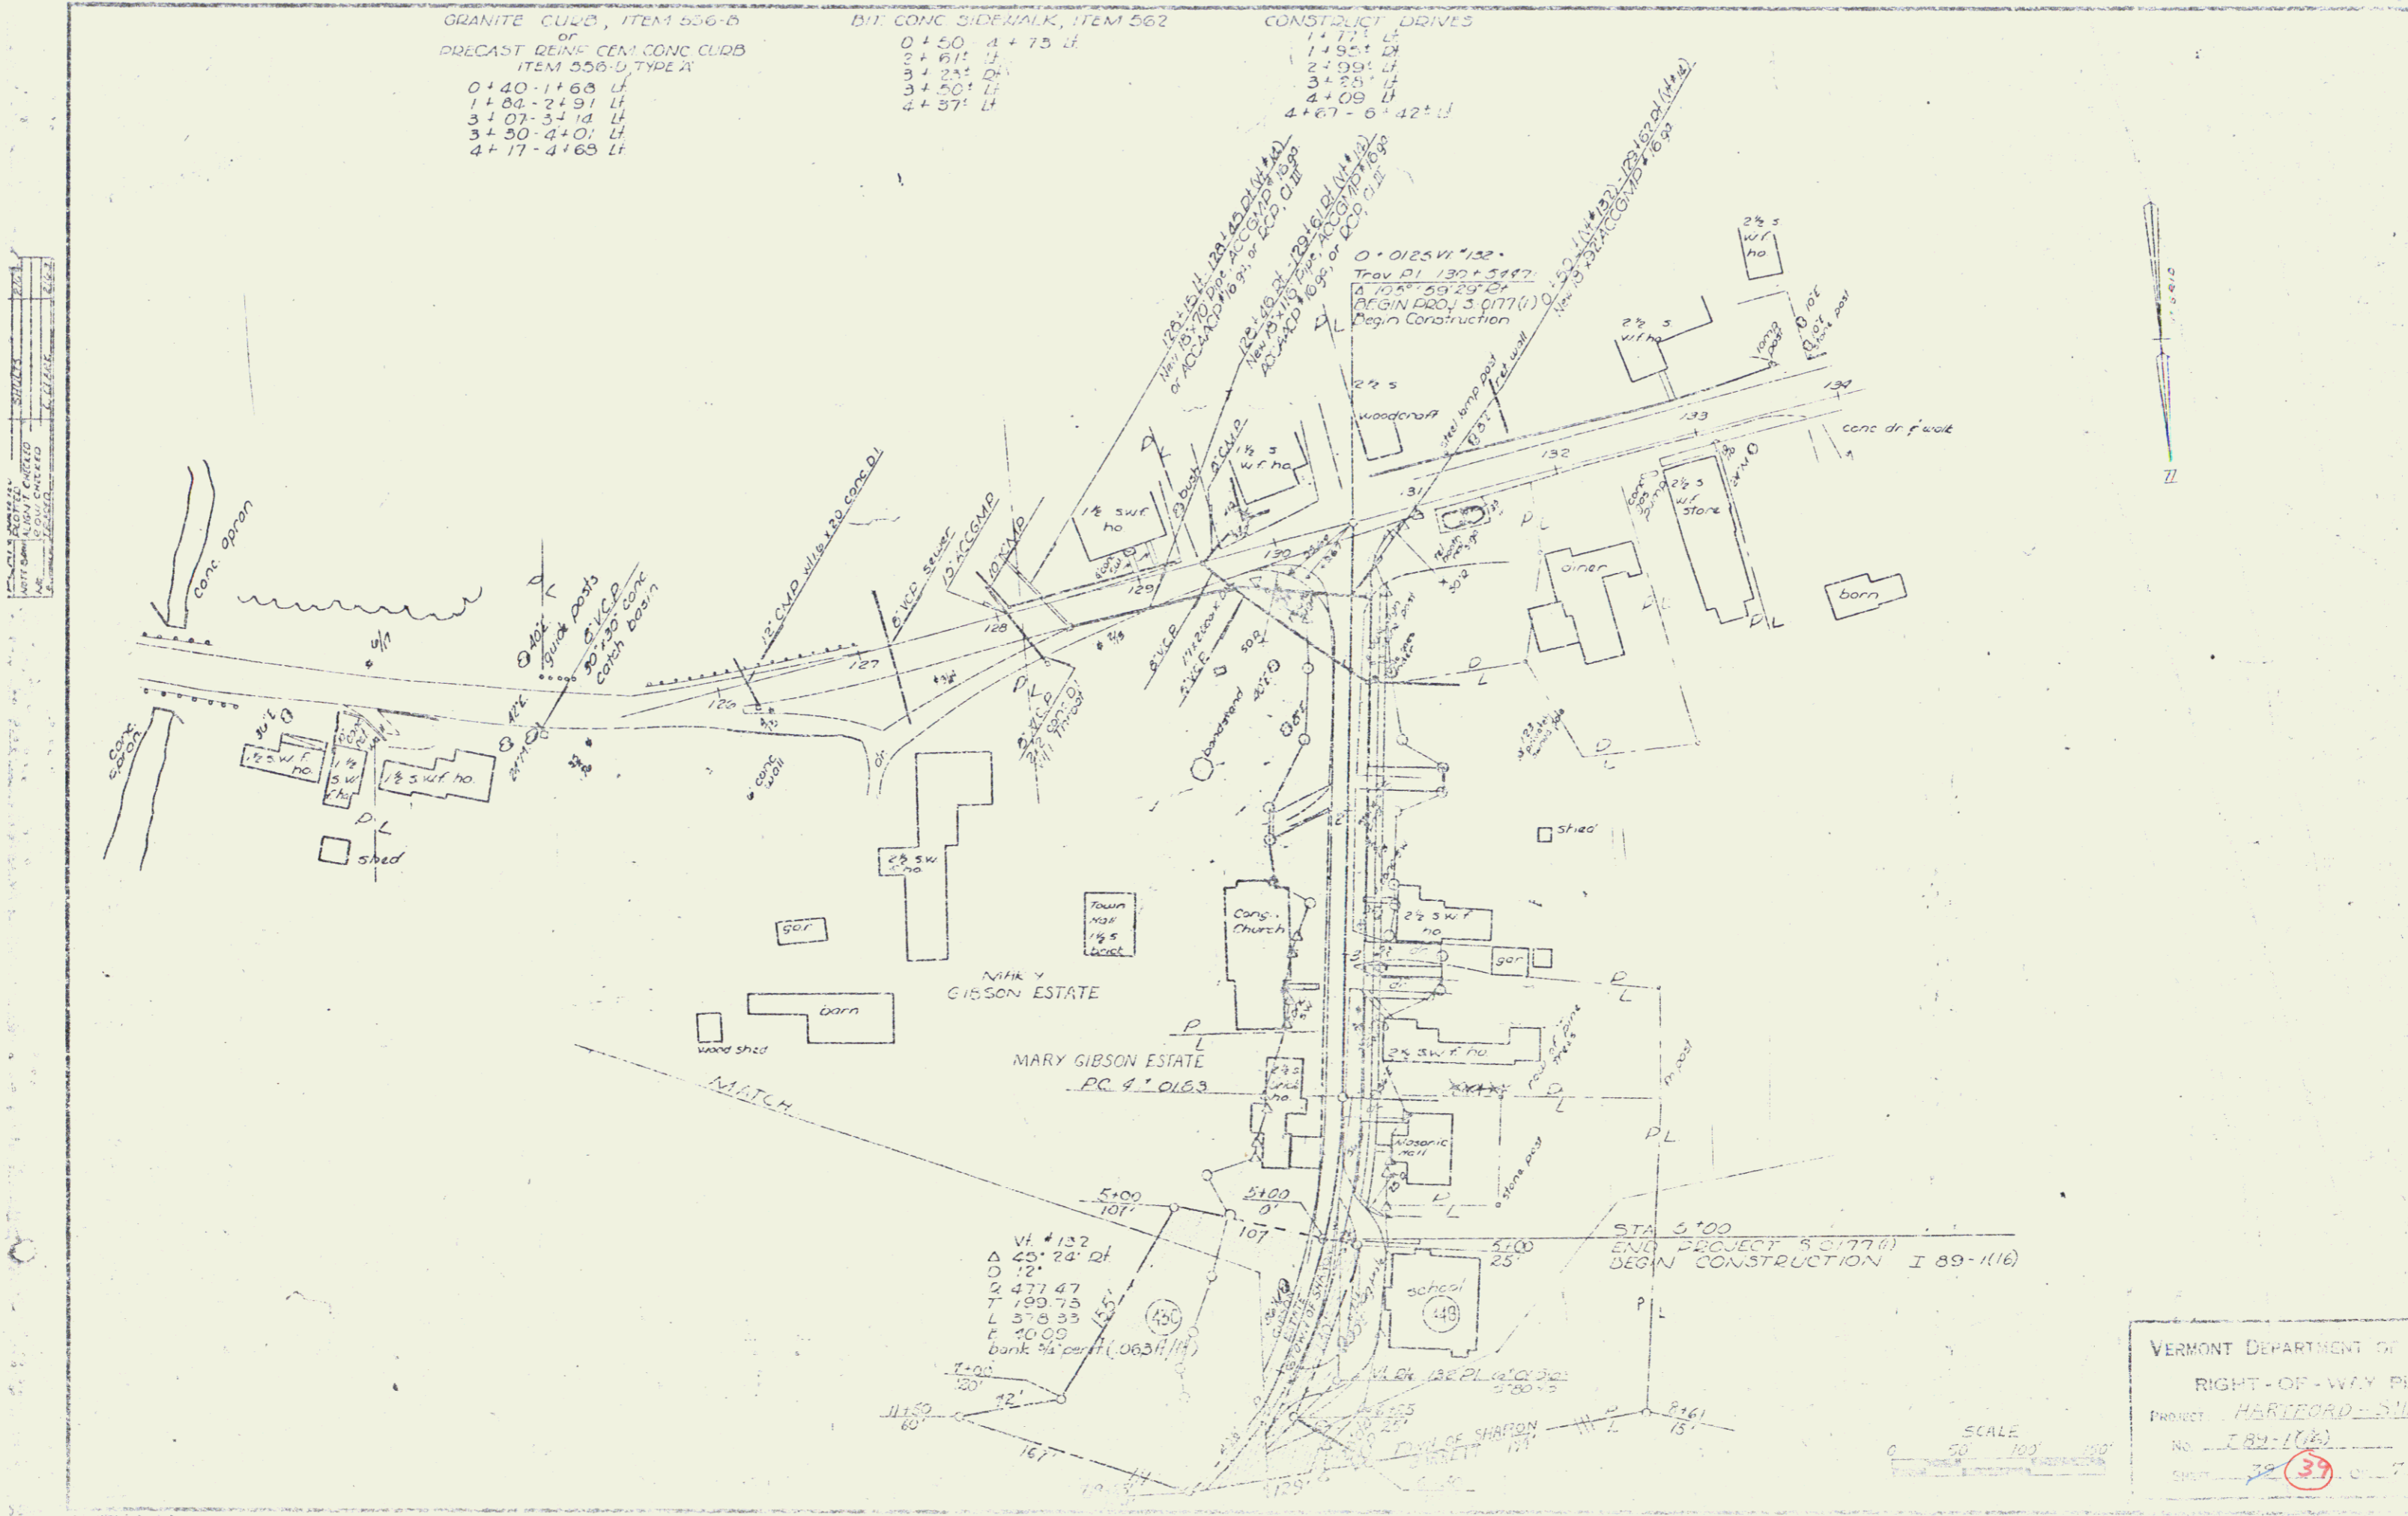

VT #132
 Δ 40° 24' 02"
 D 12'
 2 477.47
 T 100.75
 L 378.33
 E 10.00
 bank 1/4 curv. (0.6231/114)

STA 5+00
 END PROJECT 8-0177(A)
 BEGN CONSTRUCTION I 89-116

VERMONT DEPARTMENT OF
 RIGHT-OF-WAY PL.
 Project HARTFORD-SMA
 No. 282-1(16)
 Sheet 37

SCALE
 0 50 100 200