

* THREE CABLE GUARD RAIL
STEEL POSTS, ITEM 542
NB 559+00 LT - 575+00 LT
SB 564+00 LT - 575+00 LT


* DENOTES STAGE 2 ITEMS

* BITUMINOUS CONCRETE CURB
ITEM 555 TYPE II
SB 572+00 LT - 575+00 LT

PROP. ITEM 513-B
NB 559+45 RT - 559+92 LT
NB 563+85 RT - 564+07 LT
SB 564+70 LT - 564+35 RT
Grading Item 612
SB 557+65 RT - 564+75 RT

PROPERTY LINE FENCE, ITEM 563 - II MOD.
SB 557+00 - 575+00 LT
NB 559+00 - 575+00 RT

STATION	LOCATION	OFFSET	DESCRIPTION
559+25 SB	RT.	25'	Stone Box
561+00 SB	RT.	235'	Stone Box
561+00 SB	LT.	220'	Drilled Well
564+00 SB	RT.	285'	Stone Box
569+00 SB	RT.	375'	Conc. Box
567+50 SB	LT.	300'	Drilled Well

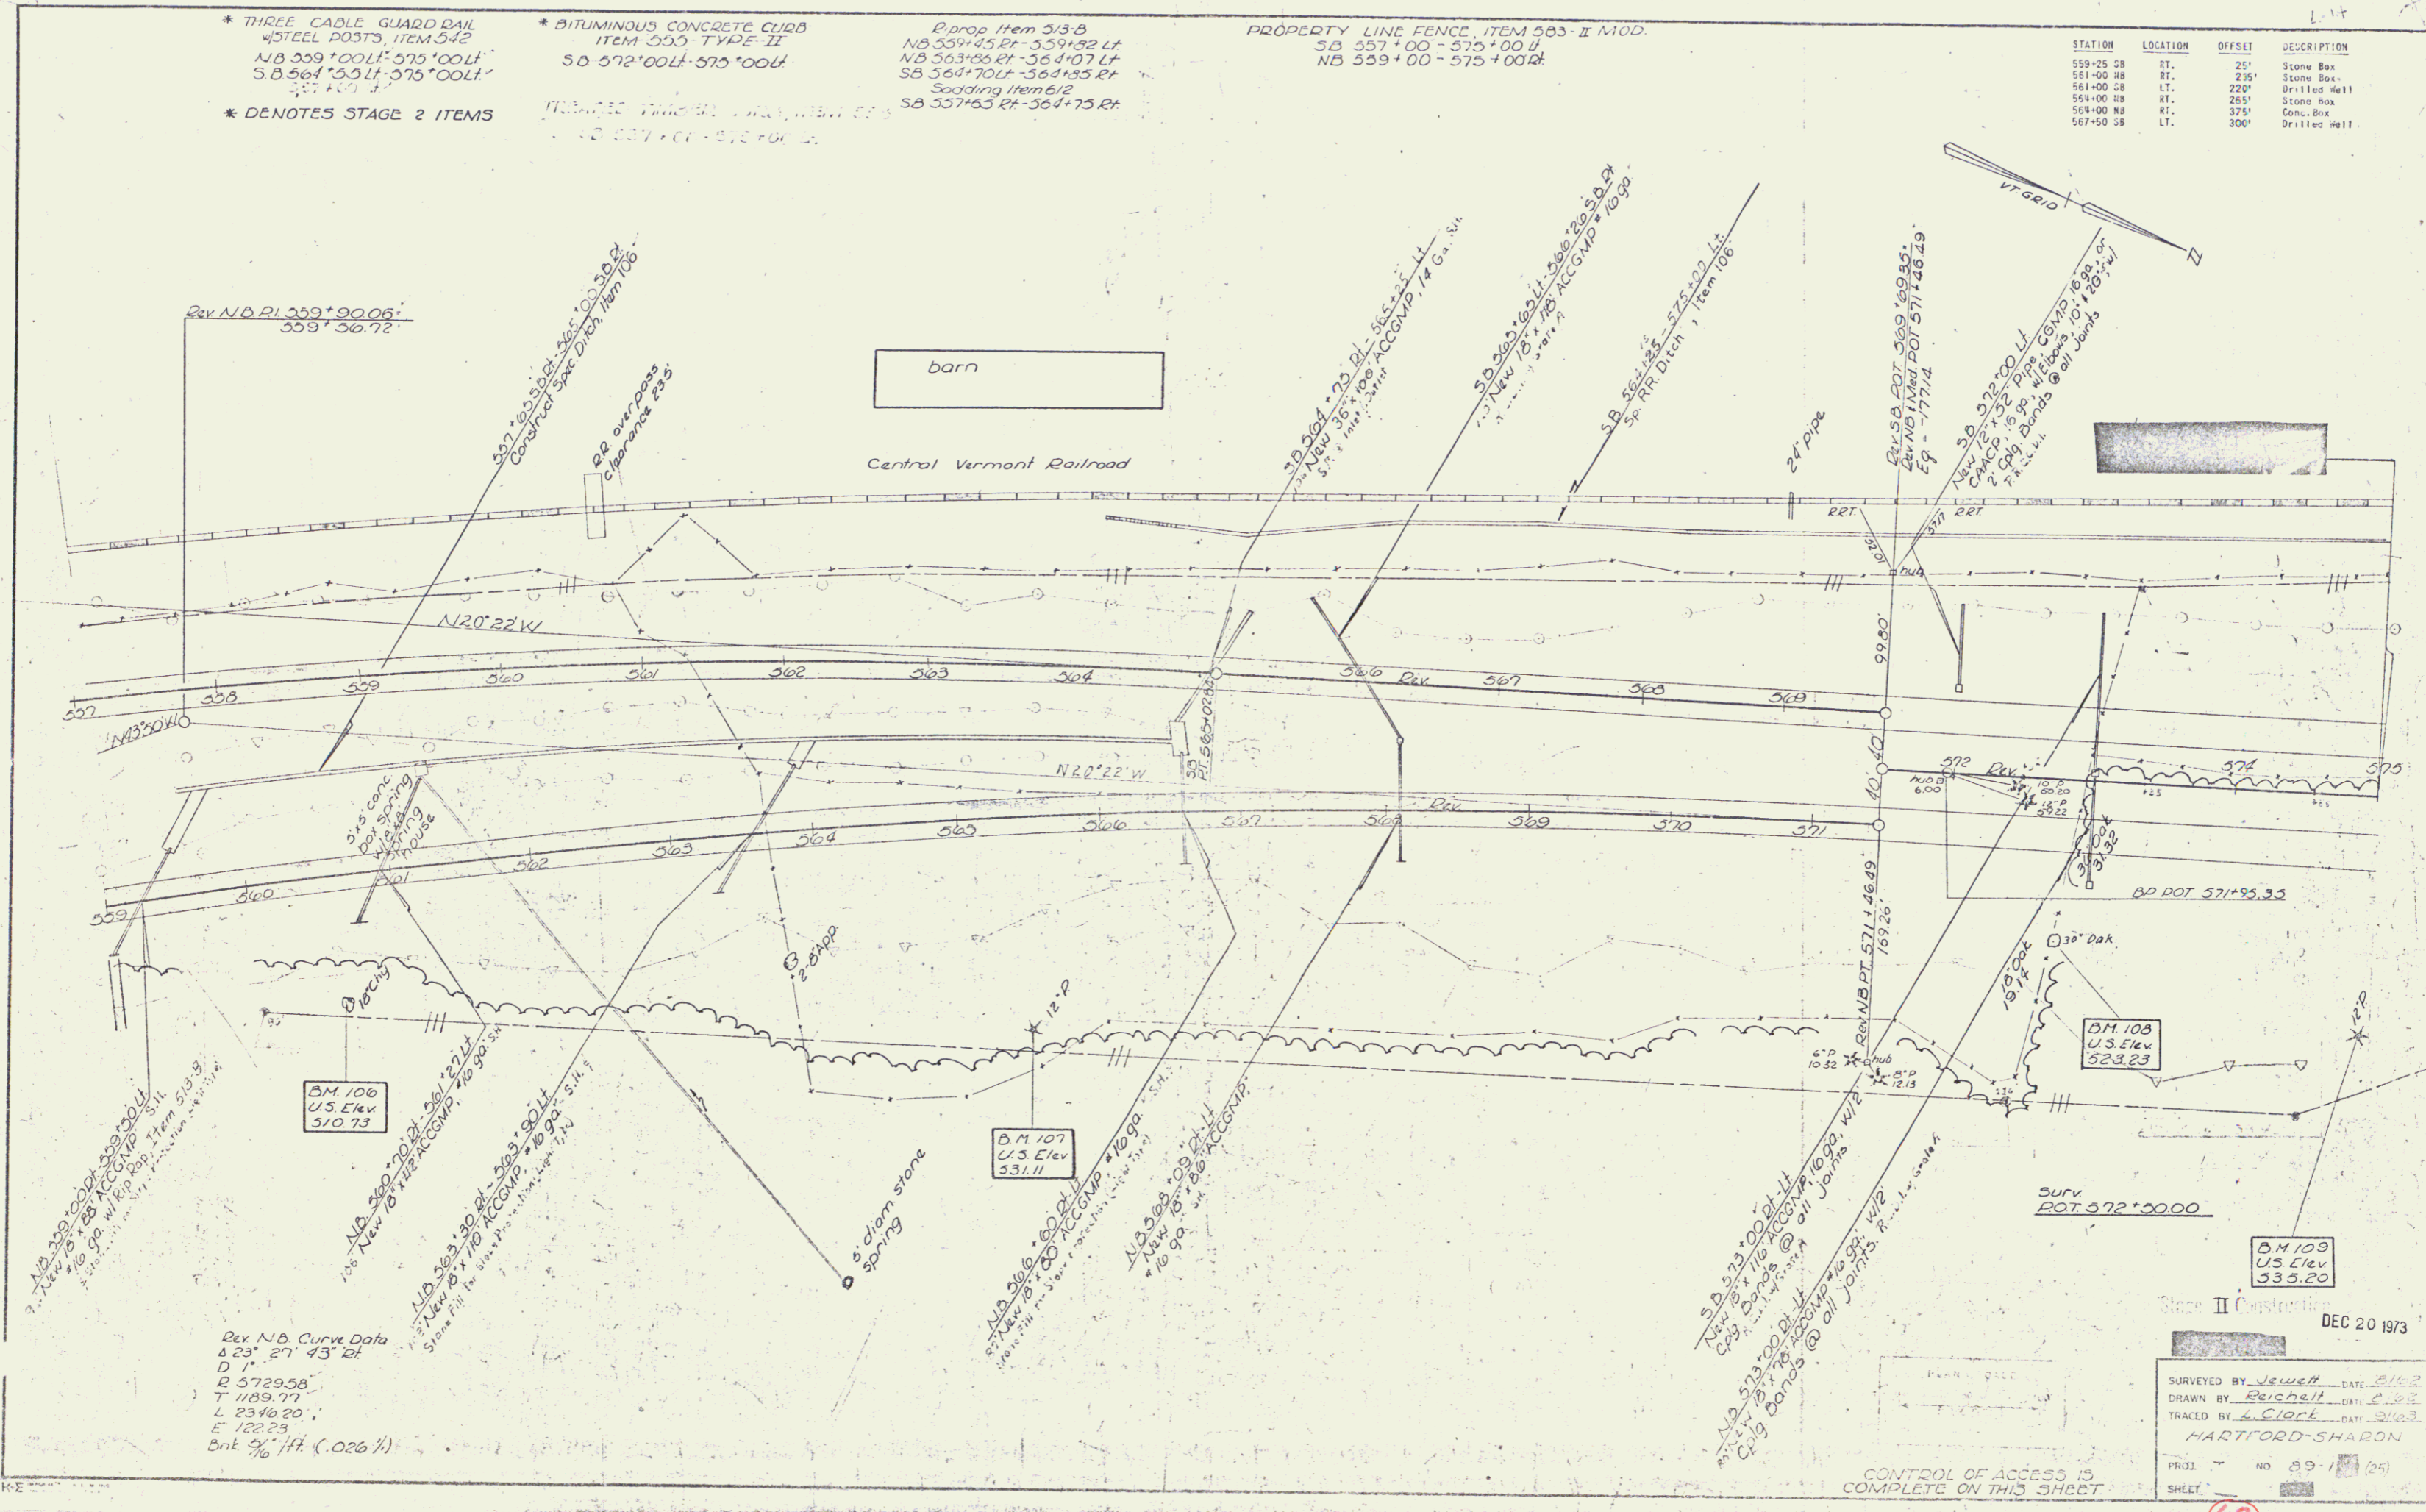

Rev. N.B. Curve Data
Δ 23° 27' 43" Rt.
D 110
R 5729.58
T 1189.77
L 2346.20
E 122.23
Bkt 91' ft. (.026 %)

CONTROL OF ACCESS IS COMPLETE ON THIS SHEET

Stage II Construction
DEC 20 1973

SURVEYED BY Jewell DATE 2/1/72
DRAWN BY Reichel DATE 2/2/72
TRACED BY E. Clout DATE 3/1/73
HARTFORD-SHARON

PROJ. NO. 89-1 (25)
SHEET 62

62