


PLAN  
 NOT AS SHOWN  
 CHECKED  
 DATE

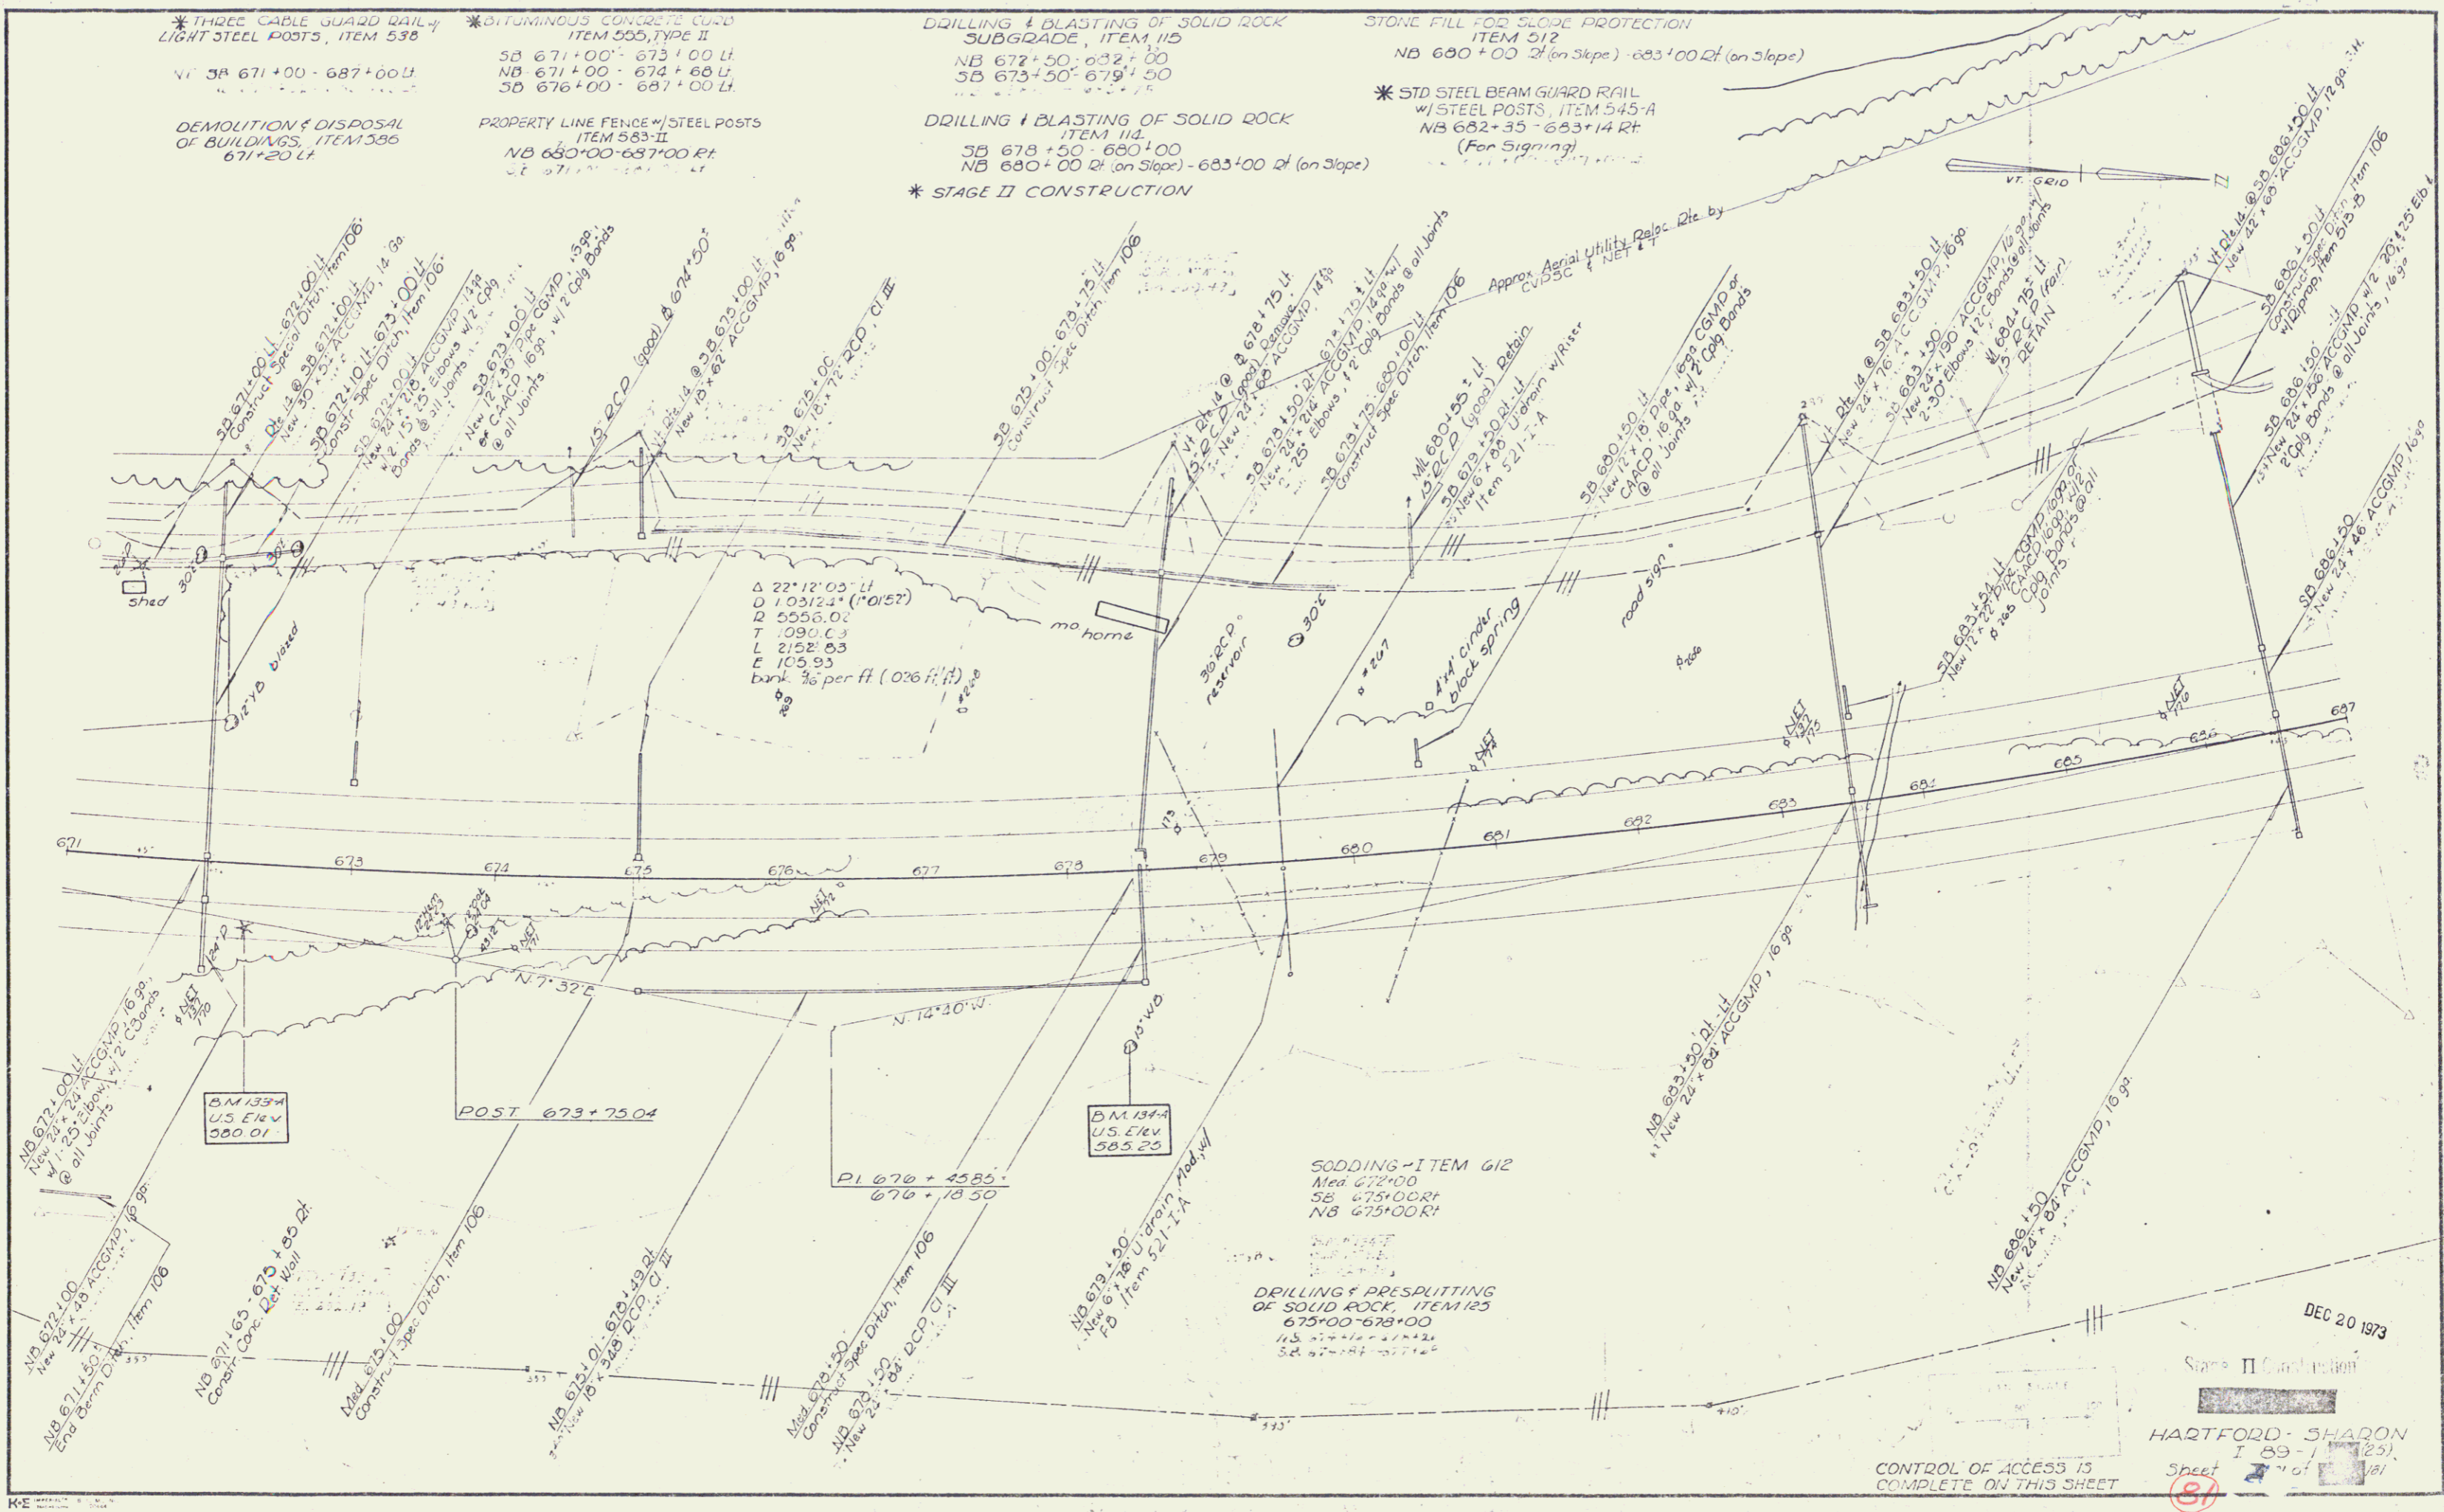

\*THREE CABLE GUARD RAIL w/ LIGHT STEEL POSTS, ITEM 538  
 NB 671+00 - 687+00 Lt

\*BITUMINOUS CONCRETE CURB ITEM 555, TYPE II  
 SB 671+00 - 673+00 Lt  
 NB 671+00 - 674+68 Lt  
 SB 676+00 - 687+00 Lt

DRILLING & BLASTING OF SOLID ROCK SUBGRADE, ITEM 115  
 NB 672+50 - 682+00  
 SB 673+50 - 679+50

STONE FILL FOR SLOPE PROTECTION ITEM 512  
 NB 680+00 Rt (on Slope) - 683+00 Rt (on Slope)

DEMOLITION & DISPOSAL OF BUILDINGS, ITEM 536  
 671+20 Lt

PROPERTY LINE FENCE w/ STEEL POSTS ITEM 583-II  
 NB 650+00 - 687+00 Rt  
 SB 671+00 - 687+00 Lt

DRILLING & BLASTING OF SOLID ROCK ITEM 114  
 SB 678+50 - 680+00  
 NB 680+00 Rt (on Slope) - 683+00 Rt (on Slope)

\*STD STEEL BEAM GUARD RAIL w/ STEEL POSTS, ITEM 545-A  
 NB 682+35 - 683+14 Rt  
 (For Signing)

\*STAGE II CONSTRUCTION

Δ 22° 12' 05" Lt  
 D 10512.41 (10152)  
 T 5556.02  
 L 1090.63  
 E 105.93  
 bank 3% per ft (0.26 ft/ft)

SODDING - ITEM 612  
 Med 672+00  
 SB 675+00 Rt  
 NB 675+00 Rt

DRILLING & PRESPLITTING OF SOLID ROCK, ITEM 125  
 675+00 - 678+00  
 1.5' x 1.5' x 1.5' @ 12' Spacing  
 SB 675+00 Rt

DEC 20 1973

Stage II Construction

HARTFORD - SHARON  
 I 89-1 (25)

CONTROL OF ACCESS IS COMPLETE ON THIS SHEET

Sheet 81 of 181

70