

PLAN  
 DATE  
 DRAWN BY  
 CHECKED BY  
 SCALE  
 SHEETS


\* STD STEEL BEAM GUARD RAIL  
 W/ STEEL POSTS, ITEM 545-A  
 SB 731+86 - 732+65 Lt  
 (For Signing)

\* DENOTES STAGE II ITEMS  
 5+000  
 Vt. Rte. 132


\* THREE CABLE GUARD RAIL W/  
 LIGHT STEEL POSTS, ITEM 538  
 SB 720+67 - 723+48 Lt + ...  
 NB 719+00 - 722+53 Rt

\* BITUMINOUS CONCRETE CURB  
 ITEM 535  
 SB 718+70 - 721+50 Lt  
 Lt + ... - 720+...

STATION	LOCATION	OFFSET	DESCRIPTION
720+50	LT.	270'	Drilled well
720+80	RT.	465'	Drilled well
721+90	LT.	900'	Drilled well

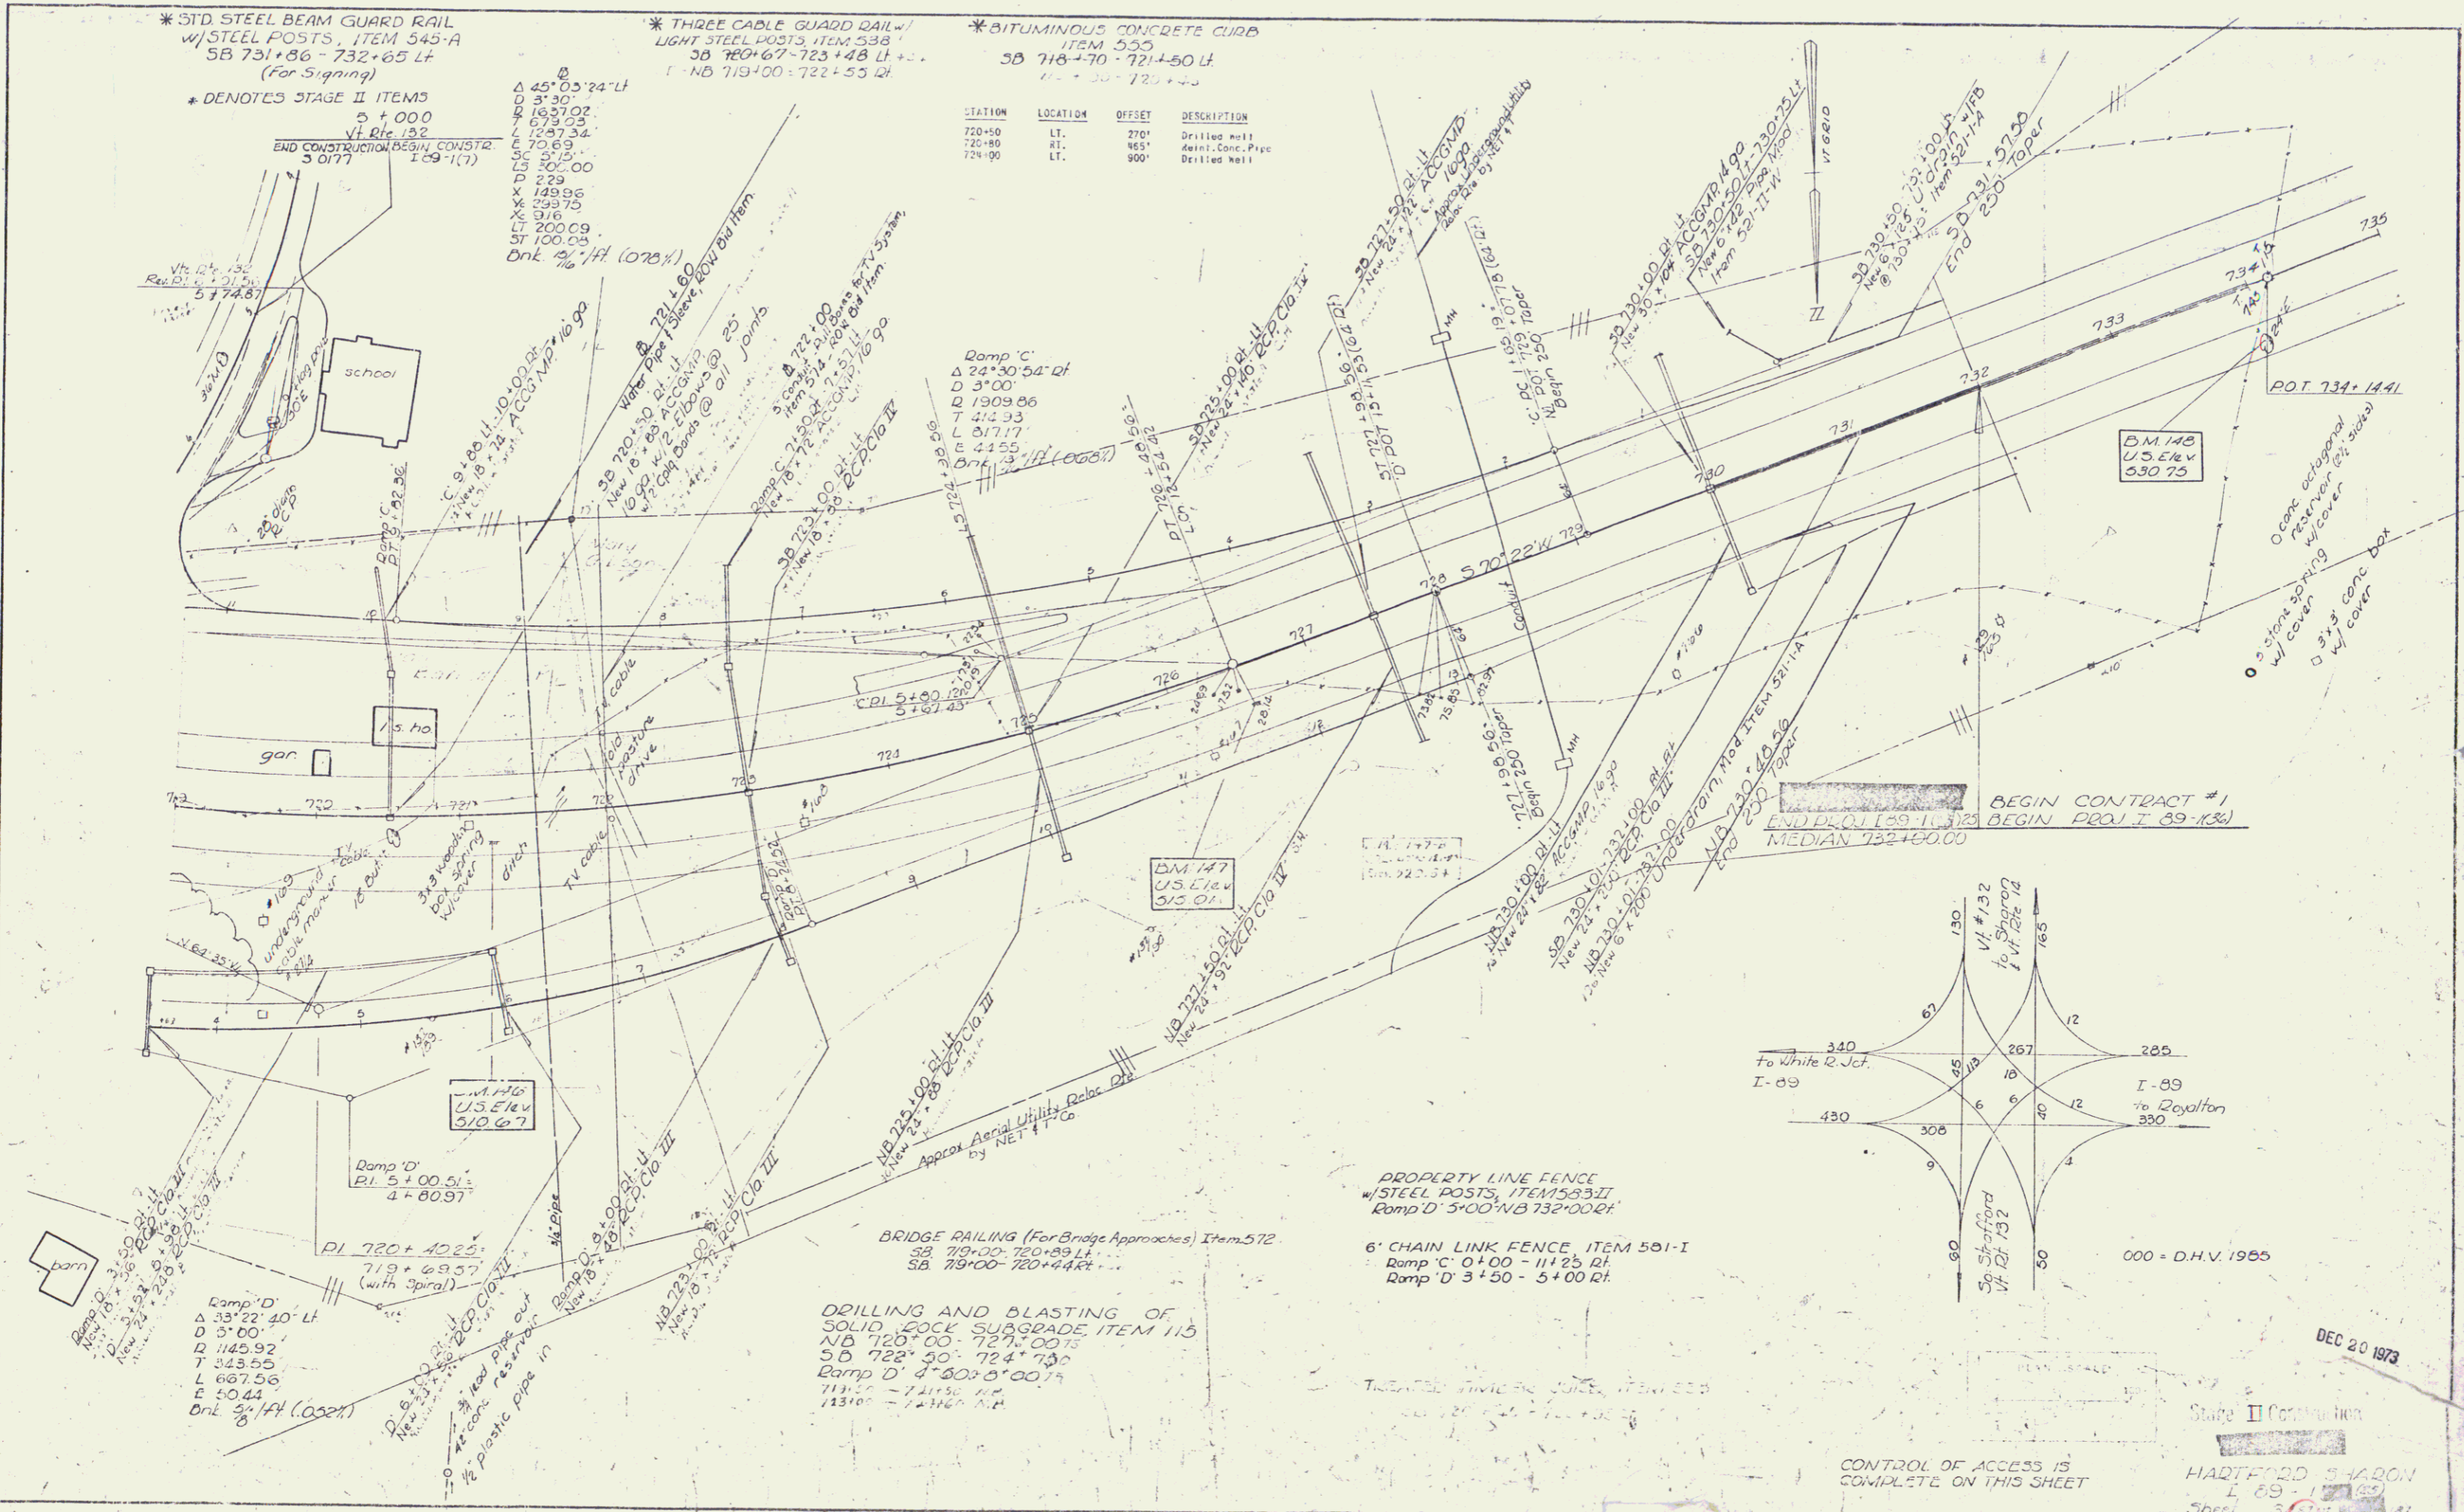

BEGIN CONTRACT #1  
 END P.C. 139+1.323 BEGIN PROJ. I 89-132  
 MEDIAN 732+00.00

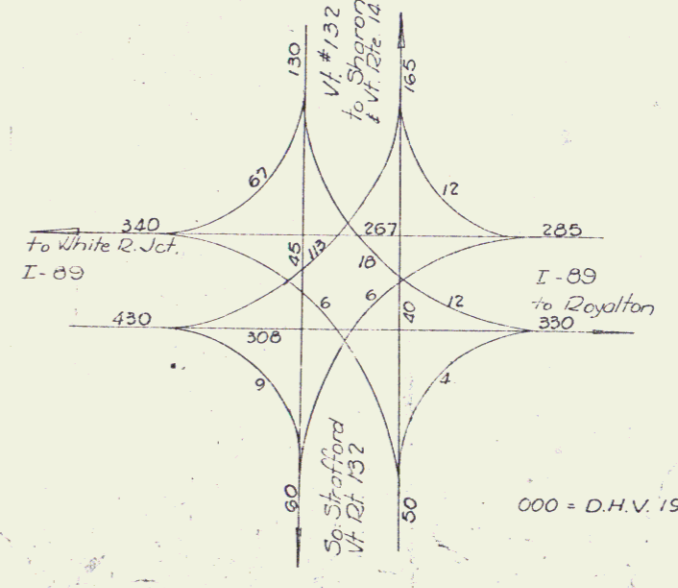

BRIDGE RAILING (For Bridge Approaches) Item 572  
 SB 719+00 - 720+89 Lt  
 SB 719+00 - 720+44 Rt

DRILLING AND BLASTING OF  
 SOLID ROCK SUBGRADE, ITEM 115  
 NB 720+00 - 721+00 Rt  
 SB 722+50 - 724+75  
 Ramp D 720+00 - 721+00 Lt  
 719+00 - 721+50 Lt  
 113+00 - 721+00 Lt

PROPERTY LINE FENCE  
 W/ STEEL POSTS, ITEM 535-IT  
 Ramp D 5+00 - NB 732+00 Rt  
 6' CHAIN LINK FENCE, ITEM 501-I  
 Ramp C 0+00 - 11+25 Rt  
 Ramp D 3+50 - 5+00 Rt

CONTROL OF ACCESS IS  
 COMPLETE ON THIS SHEET

Stage II Construction  
 HARTFORD SHARON  
 I 89-132  
 Sheet 3 of 3

DEC 20 1973