


THREE CABLE GUARD RAIL
ITEM 543
NB 848+40 - 850+00 RL

GRAVEL BACKFILL, ITEM 222-A
S.B. 847+00 - 848+00 LT.

DRILLING & BLASTING of SOLID
ROCK SUBGRADE, ITEM 115
SB 860+00 - 862+50
NB 860+50 - 861+50

PROPERTY LINE FENCE w/ STEEL POSTS
ITEM 203-II
SB 347+00 - 854+50 LT
NB 347+00 - 863+00 RL

12" SUBGRADE OF SAND
ITEM 202
SB 827+00 - 862+50
NB 827+00 - 827+35
NB 851+00 - 862+00

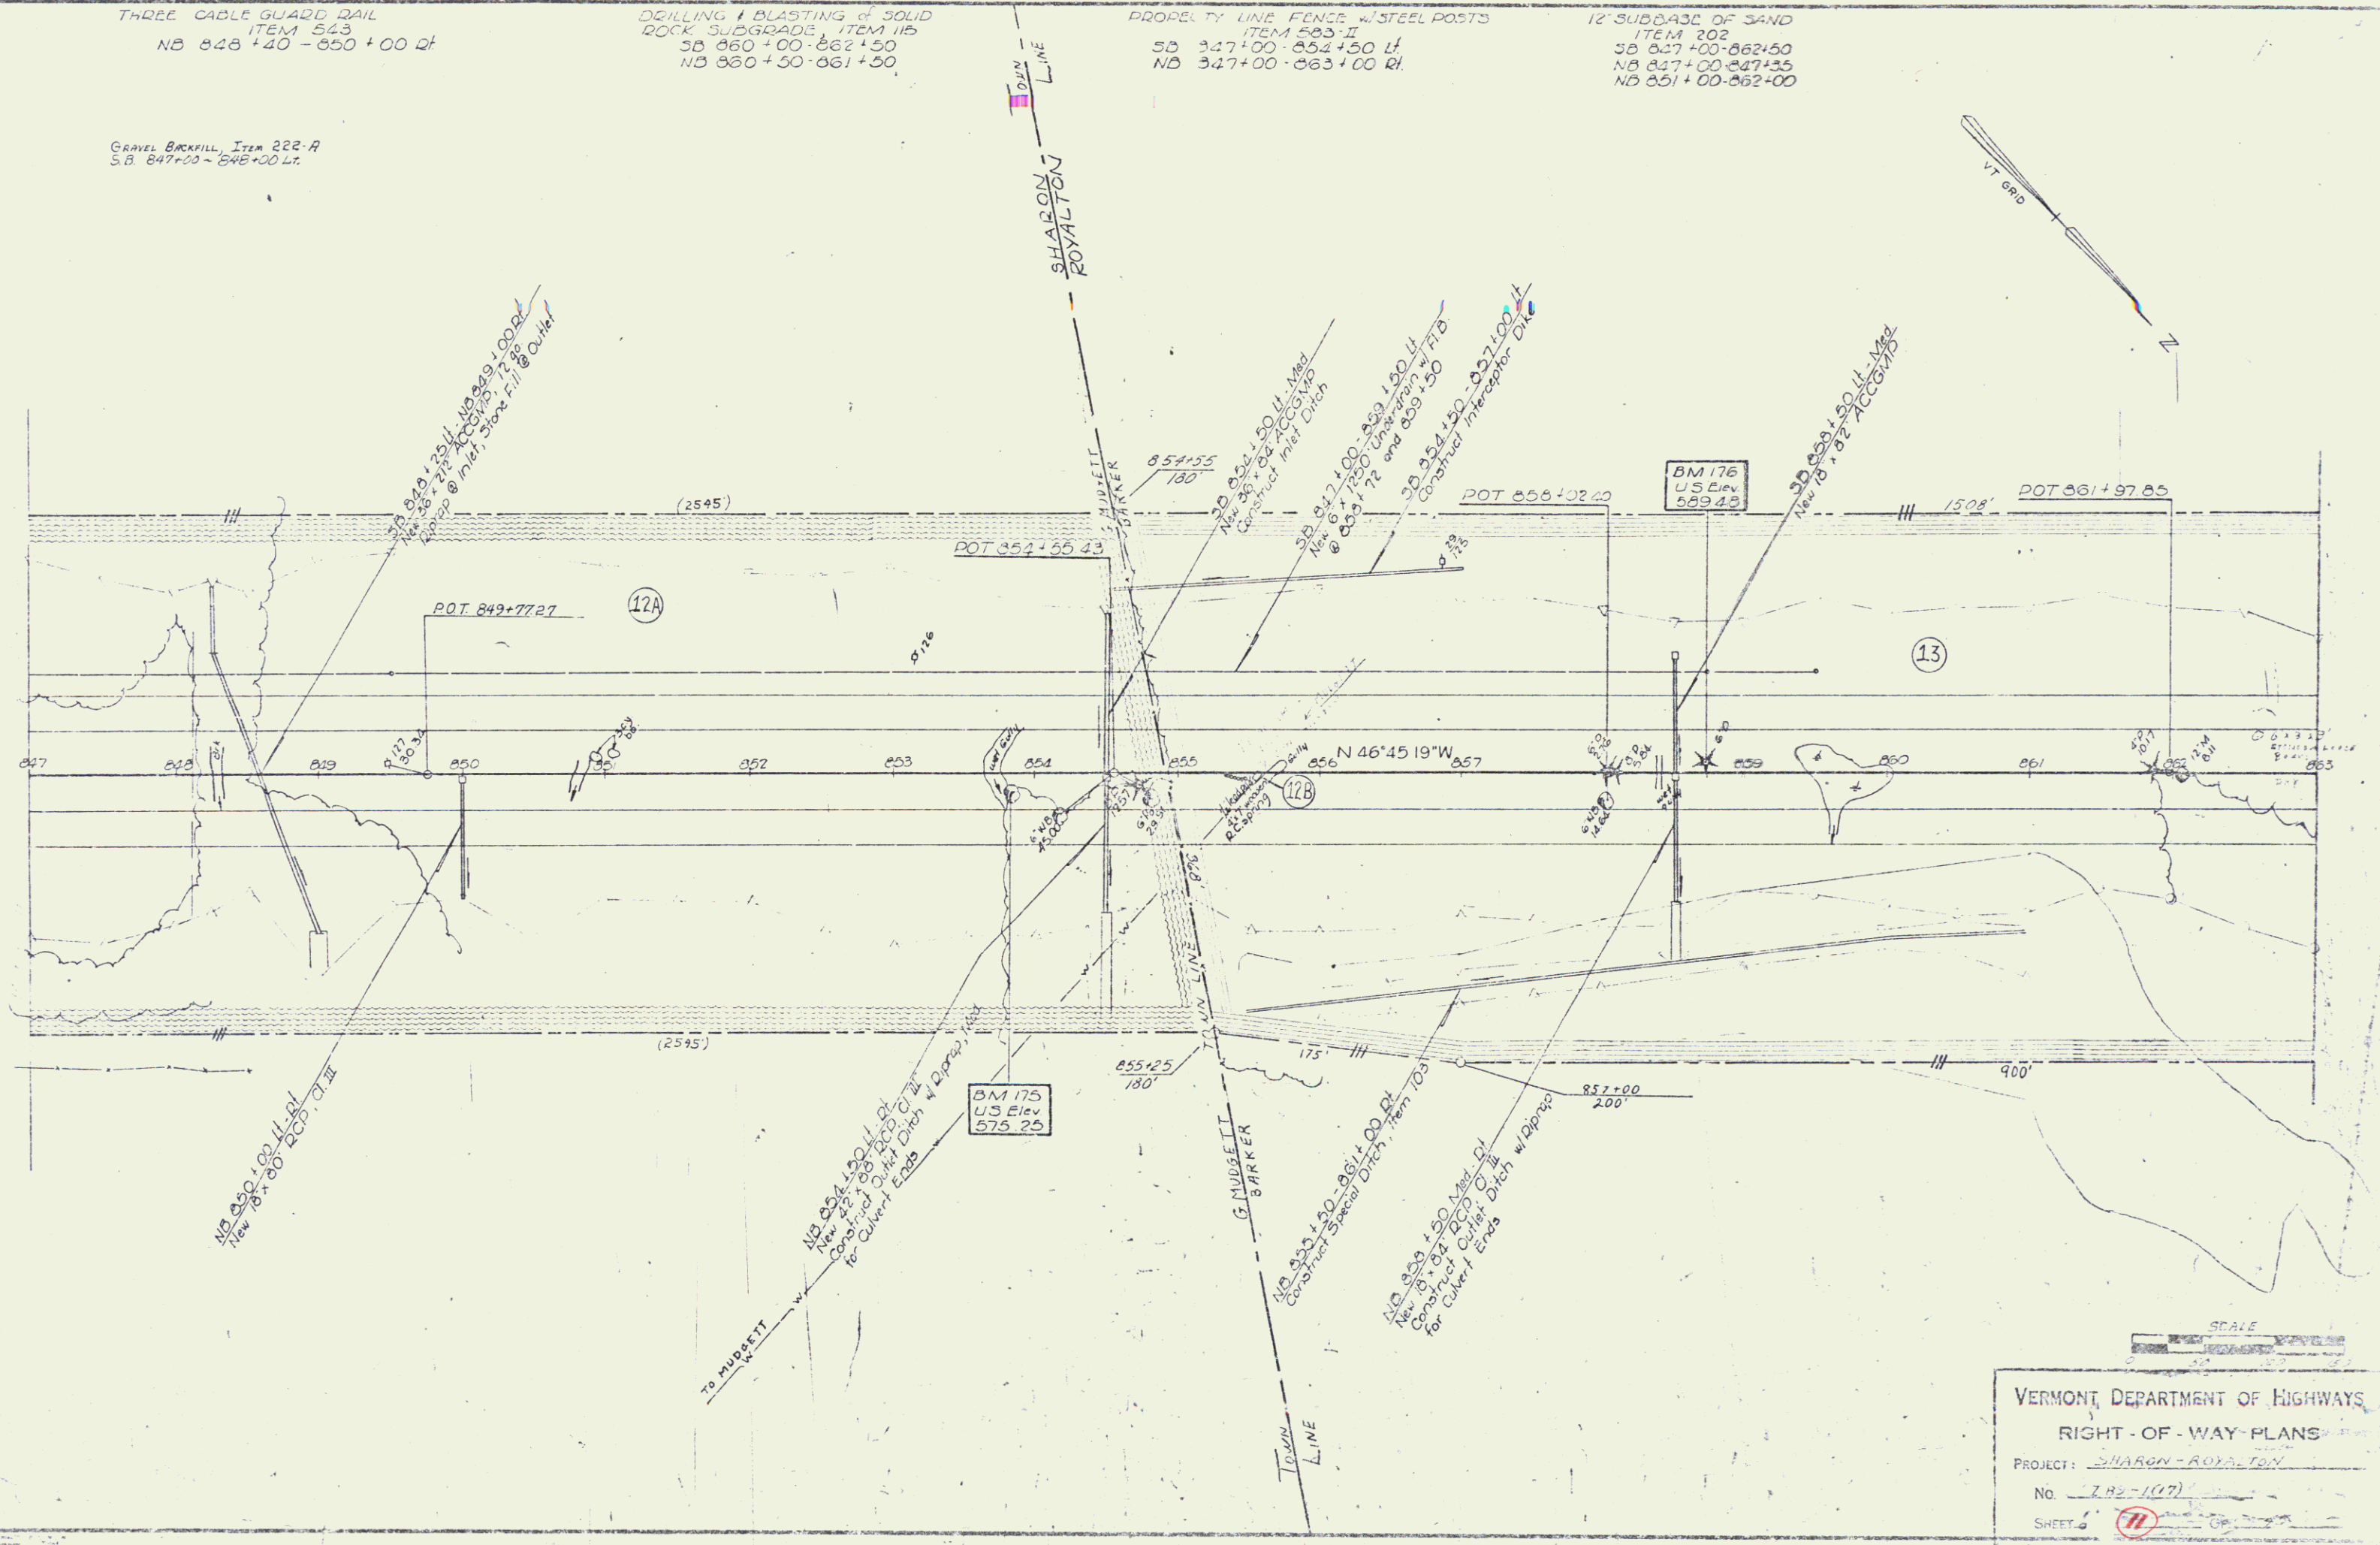

SCALE
VERMONT DEPARTMENT OF HIGHWAYS
RIGHT-OF-WAY PLANS
PROJECT: SHARON - ROYALTON
No. 7.82-1(17)
SHEET 11