

CHANNEL EXCAVATION  
Item 105  
SB 944+17-948+75 Lt  
NB 952+60-953+60 Rt


BIPDAP (LIGHT TYPE) ITEM 515-B  
SB 944+17-948+75 Lt

STONE FILL FOR SLOPE PROTECTION  
(LIGHT TYPE) ITEM 512  
NB 951+60-953+60 Rt  
NB 950+90-950+00 Lt

JUTE MATTING, ITEM 625  
Med 942+50-946+50  
Med 951+00-953+00  
Med 955+50-957+50

BITUMINOUS CONCRETE CURB  
ITEM 525  
NB 944+17-948+75 Lt  
SB 944+74-955+14

THREE CABLE GUARD RAIL w/ STEEL POSTS  
ITEM 542  
NB 944+40-959+00 Rt  
SB 944+74-955+14 Lt

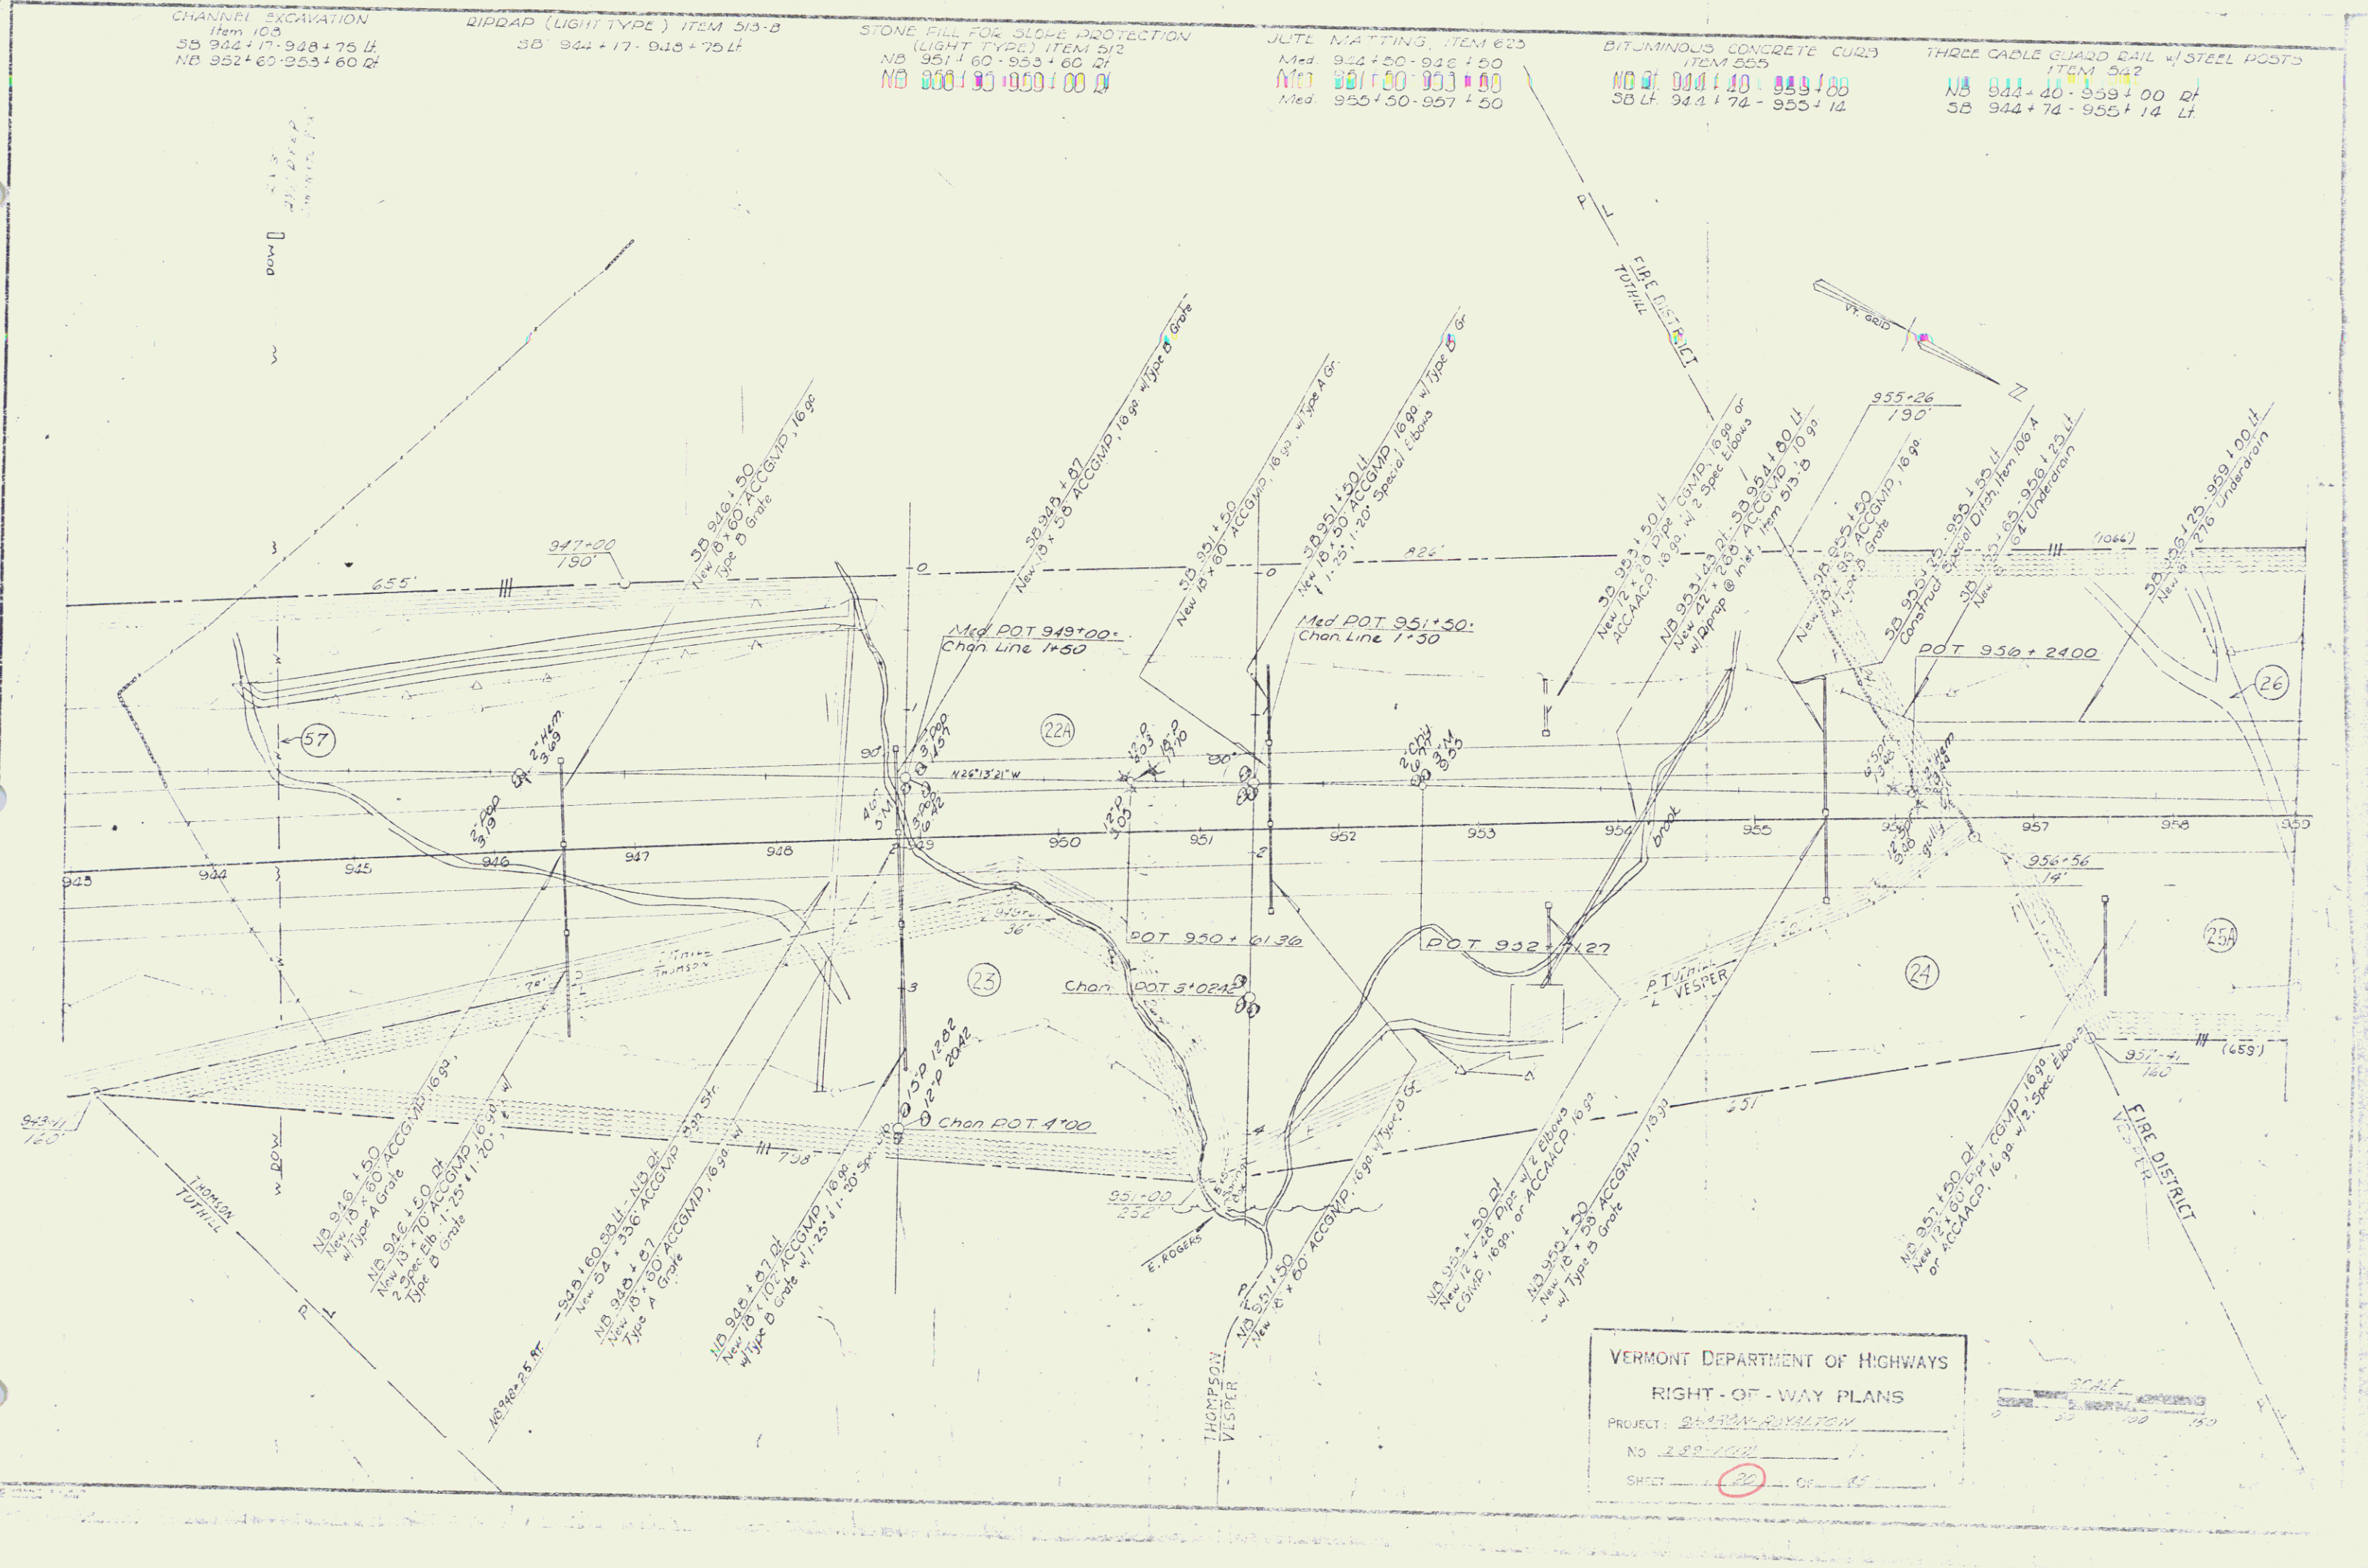

VERMONT DEPARTMENT OF HIGHWAYS  
RIGHT-OF-WAY PLANS  
PROJECT: SHARON-ROYALTON  
No. 22-1007  
SHEET 22 OF 22