


DRILLING & BLASTING OF SOLID  
ROCK SUBGRADE, ITEM 110  
991+00 - 993+50  
PROPERTY LINE FENCE w/STEEL  
POSTS, ITEM 503 II  
NB 991+00 - 1006+50 2'

STONE FILL FOR SLOPE PROTECTION  
(LIGHT TYPE), ITEM 512  
SB 995+00 - 997+50 4'  
NB 997+50 - 998+10 2'  
NB 1002+18 - 1002+32 2'  
RIPRAP (LIGHT TYPE), ITEM 513-B  
SB 997+50 - 998+10 4'

JUTE MATTING, RPM 625  
Med 992+50 - 995+00  
SB 993+25 - 994+75 4'  
Med 997+50 - 1000+00

THREE CABLE GUARD RAIL WITH STEEL POSTS  
ITEM 542  
NB 991+00 - 1006+50  
SB 991+00 - 1006+50

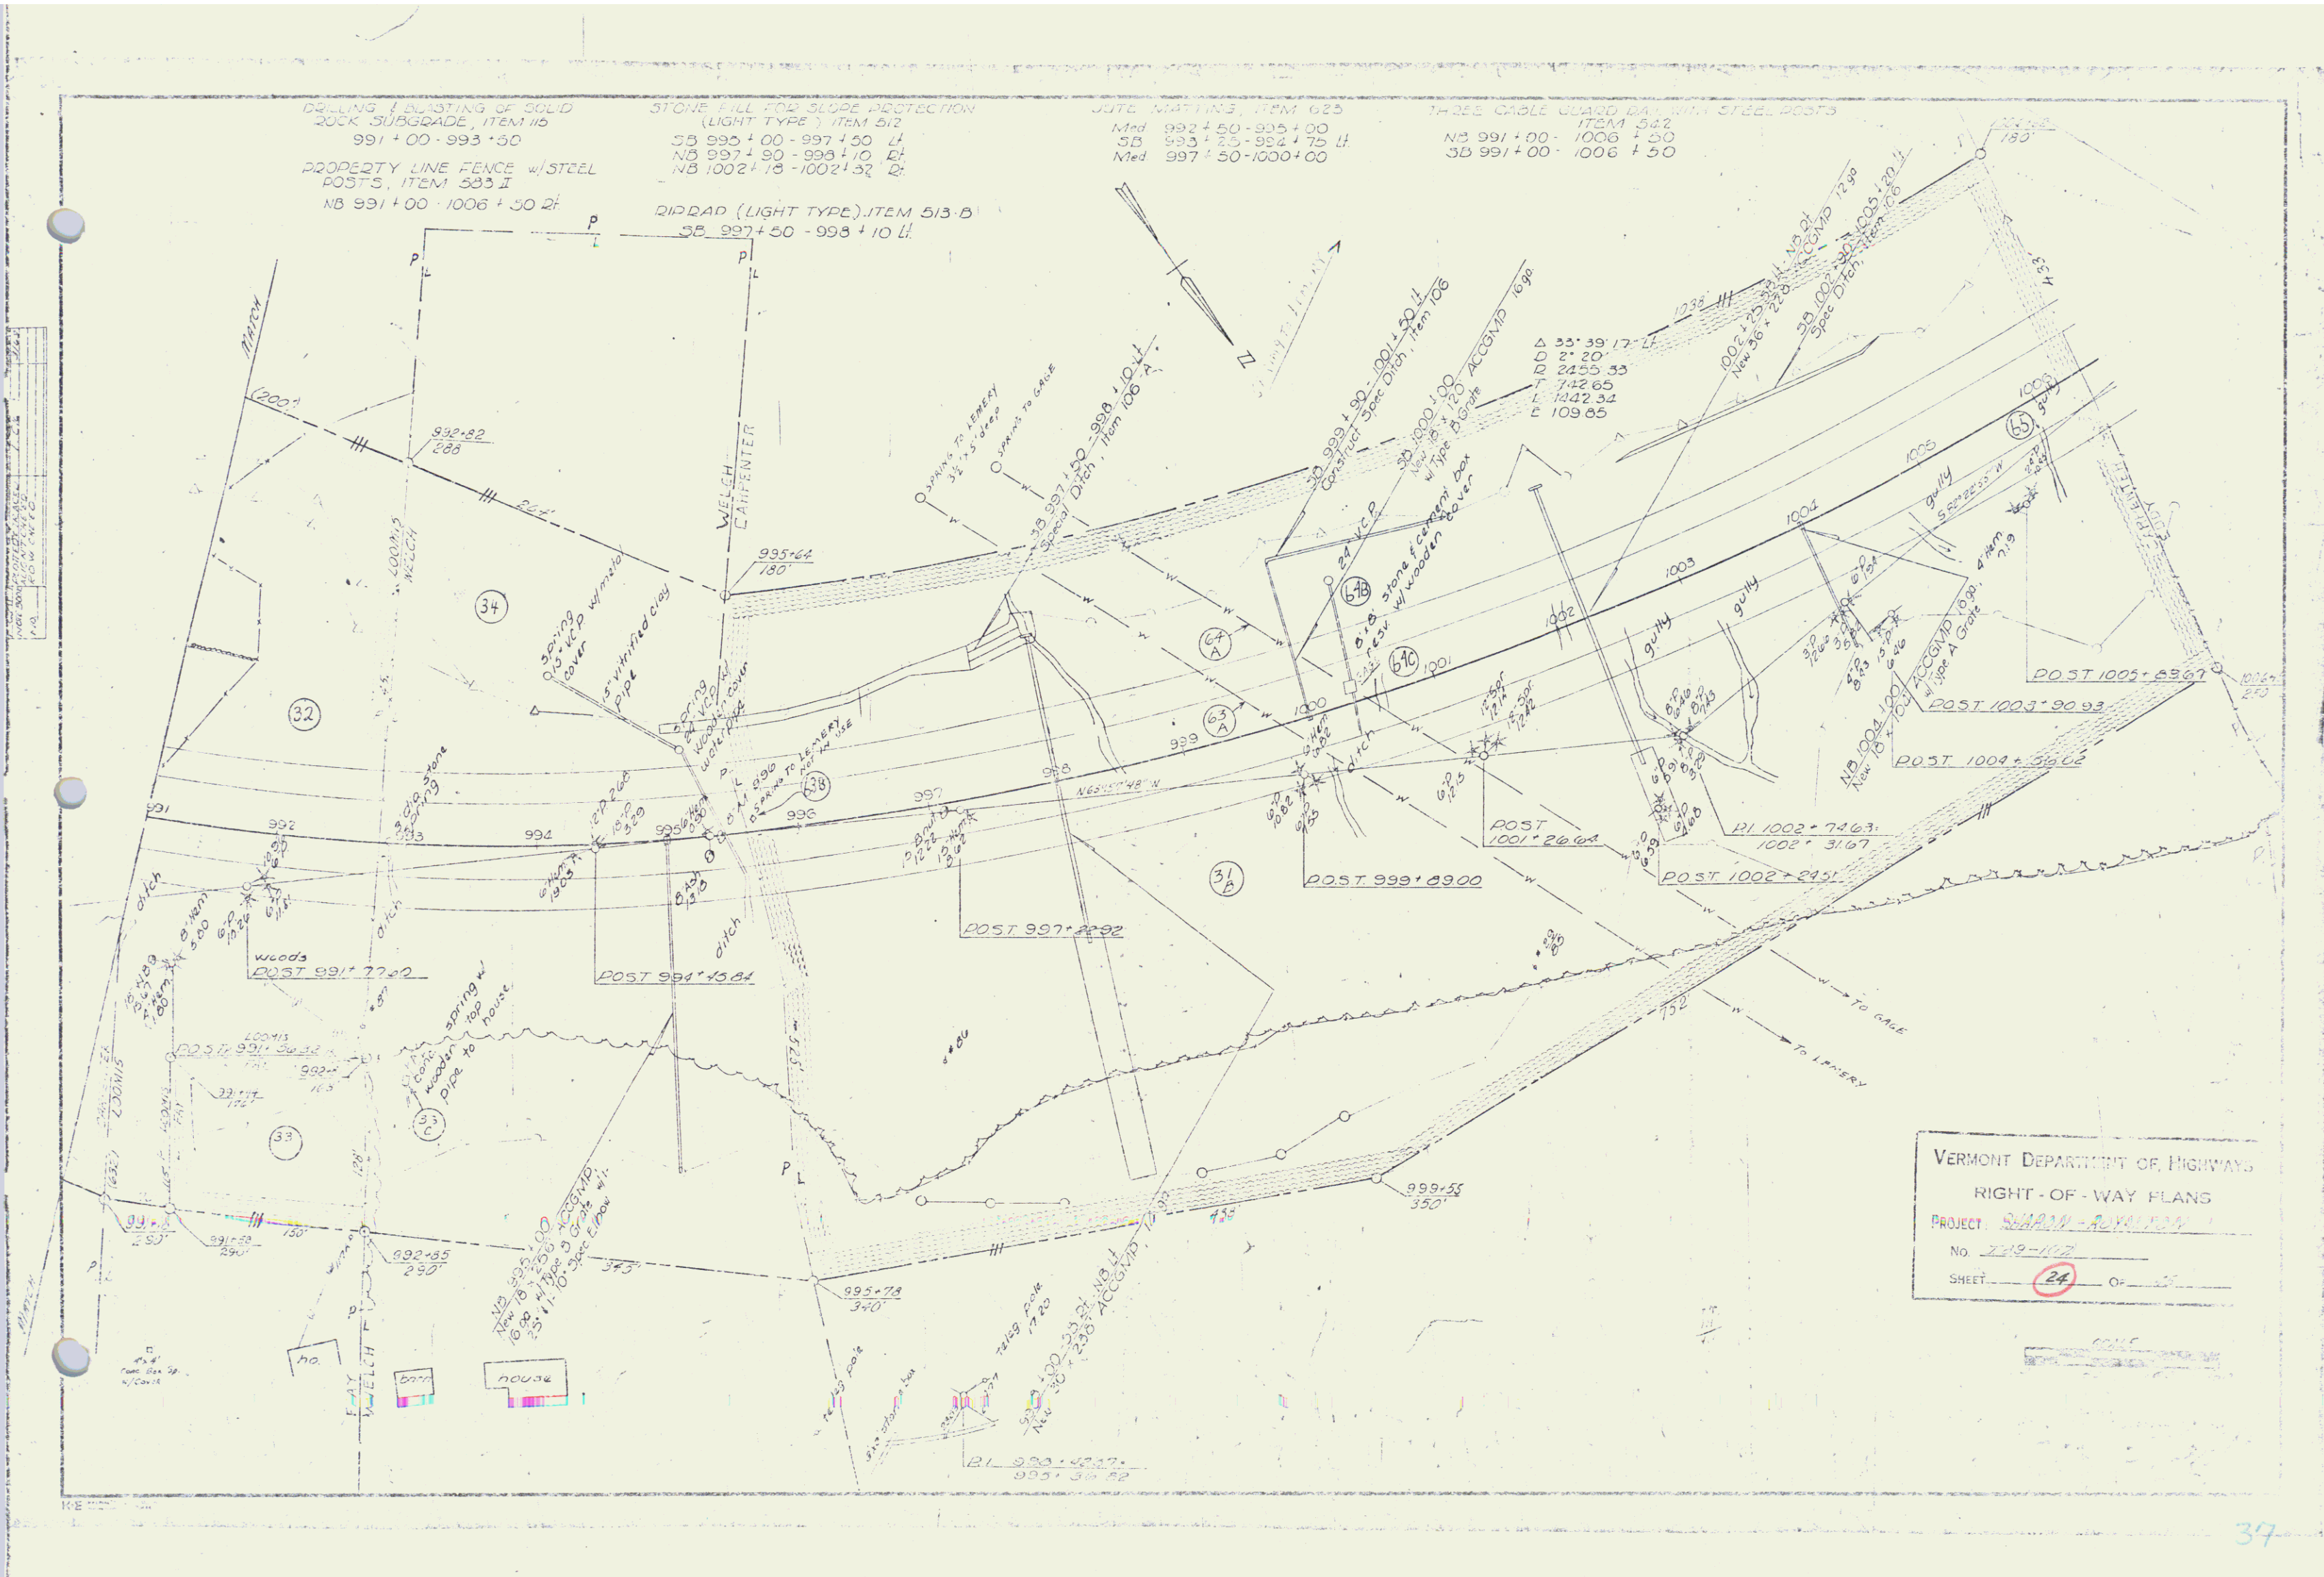

VERMONT DEPARTMENT OF HIGHWAYS  
RIGHT-OF-WAY PLANS  
PROJECT: SHAWAN-AVALON  
No. 3-19-1107  
SHEET: 24