

PROPERTY LINE FENCE WITH STEEL
POSTS, ITEM 585 II
NB 1023+00 - 1039+00 RL

DRILLING & BLASTING OF SOLID
ROCK SUBGRADE, ITEM 115
1027+25 - 1039+00


JUTE MATTING, ITEM 623
Med 1023+50 - 1025+50
Med 1028+00 - 1030+00

BITUMINOUS CONCRETE CURBS
ITEM 555
NB 1032+58 - 1039+00 RL

THREE CABLE GUARD RAIL
WITH STEEL POSTS, ITEM 542
NB 1023+00 - 1039+00 RL
SB 1023+00 - 1039+00 RL

Spiral Curve
Δ 5° 15' Lt
ST 100.00
LT 200.09
2T-L 0.17
Ls 300.00

Δ 49° 54' 02" Lt
D 3' 30"
T 1637.02
L 1425.73
E 168.50

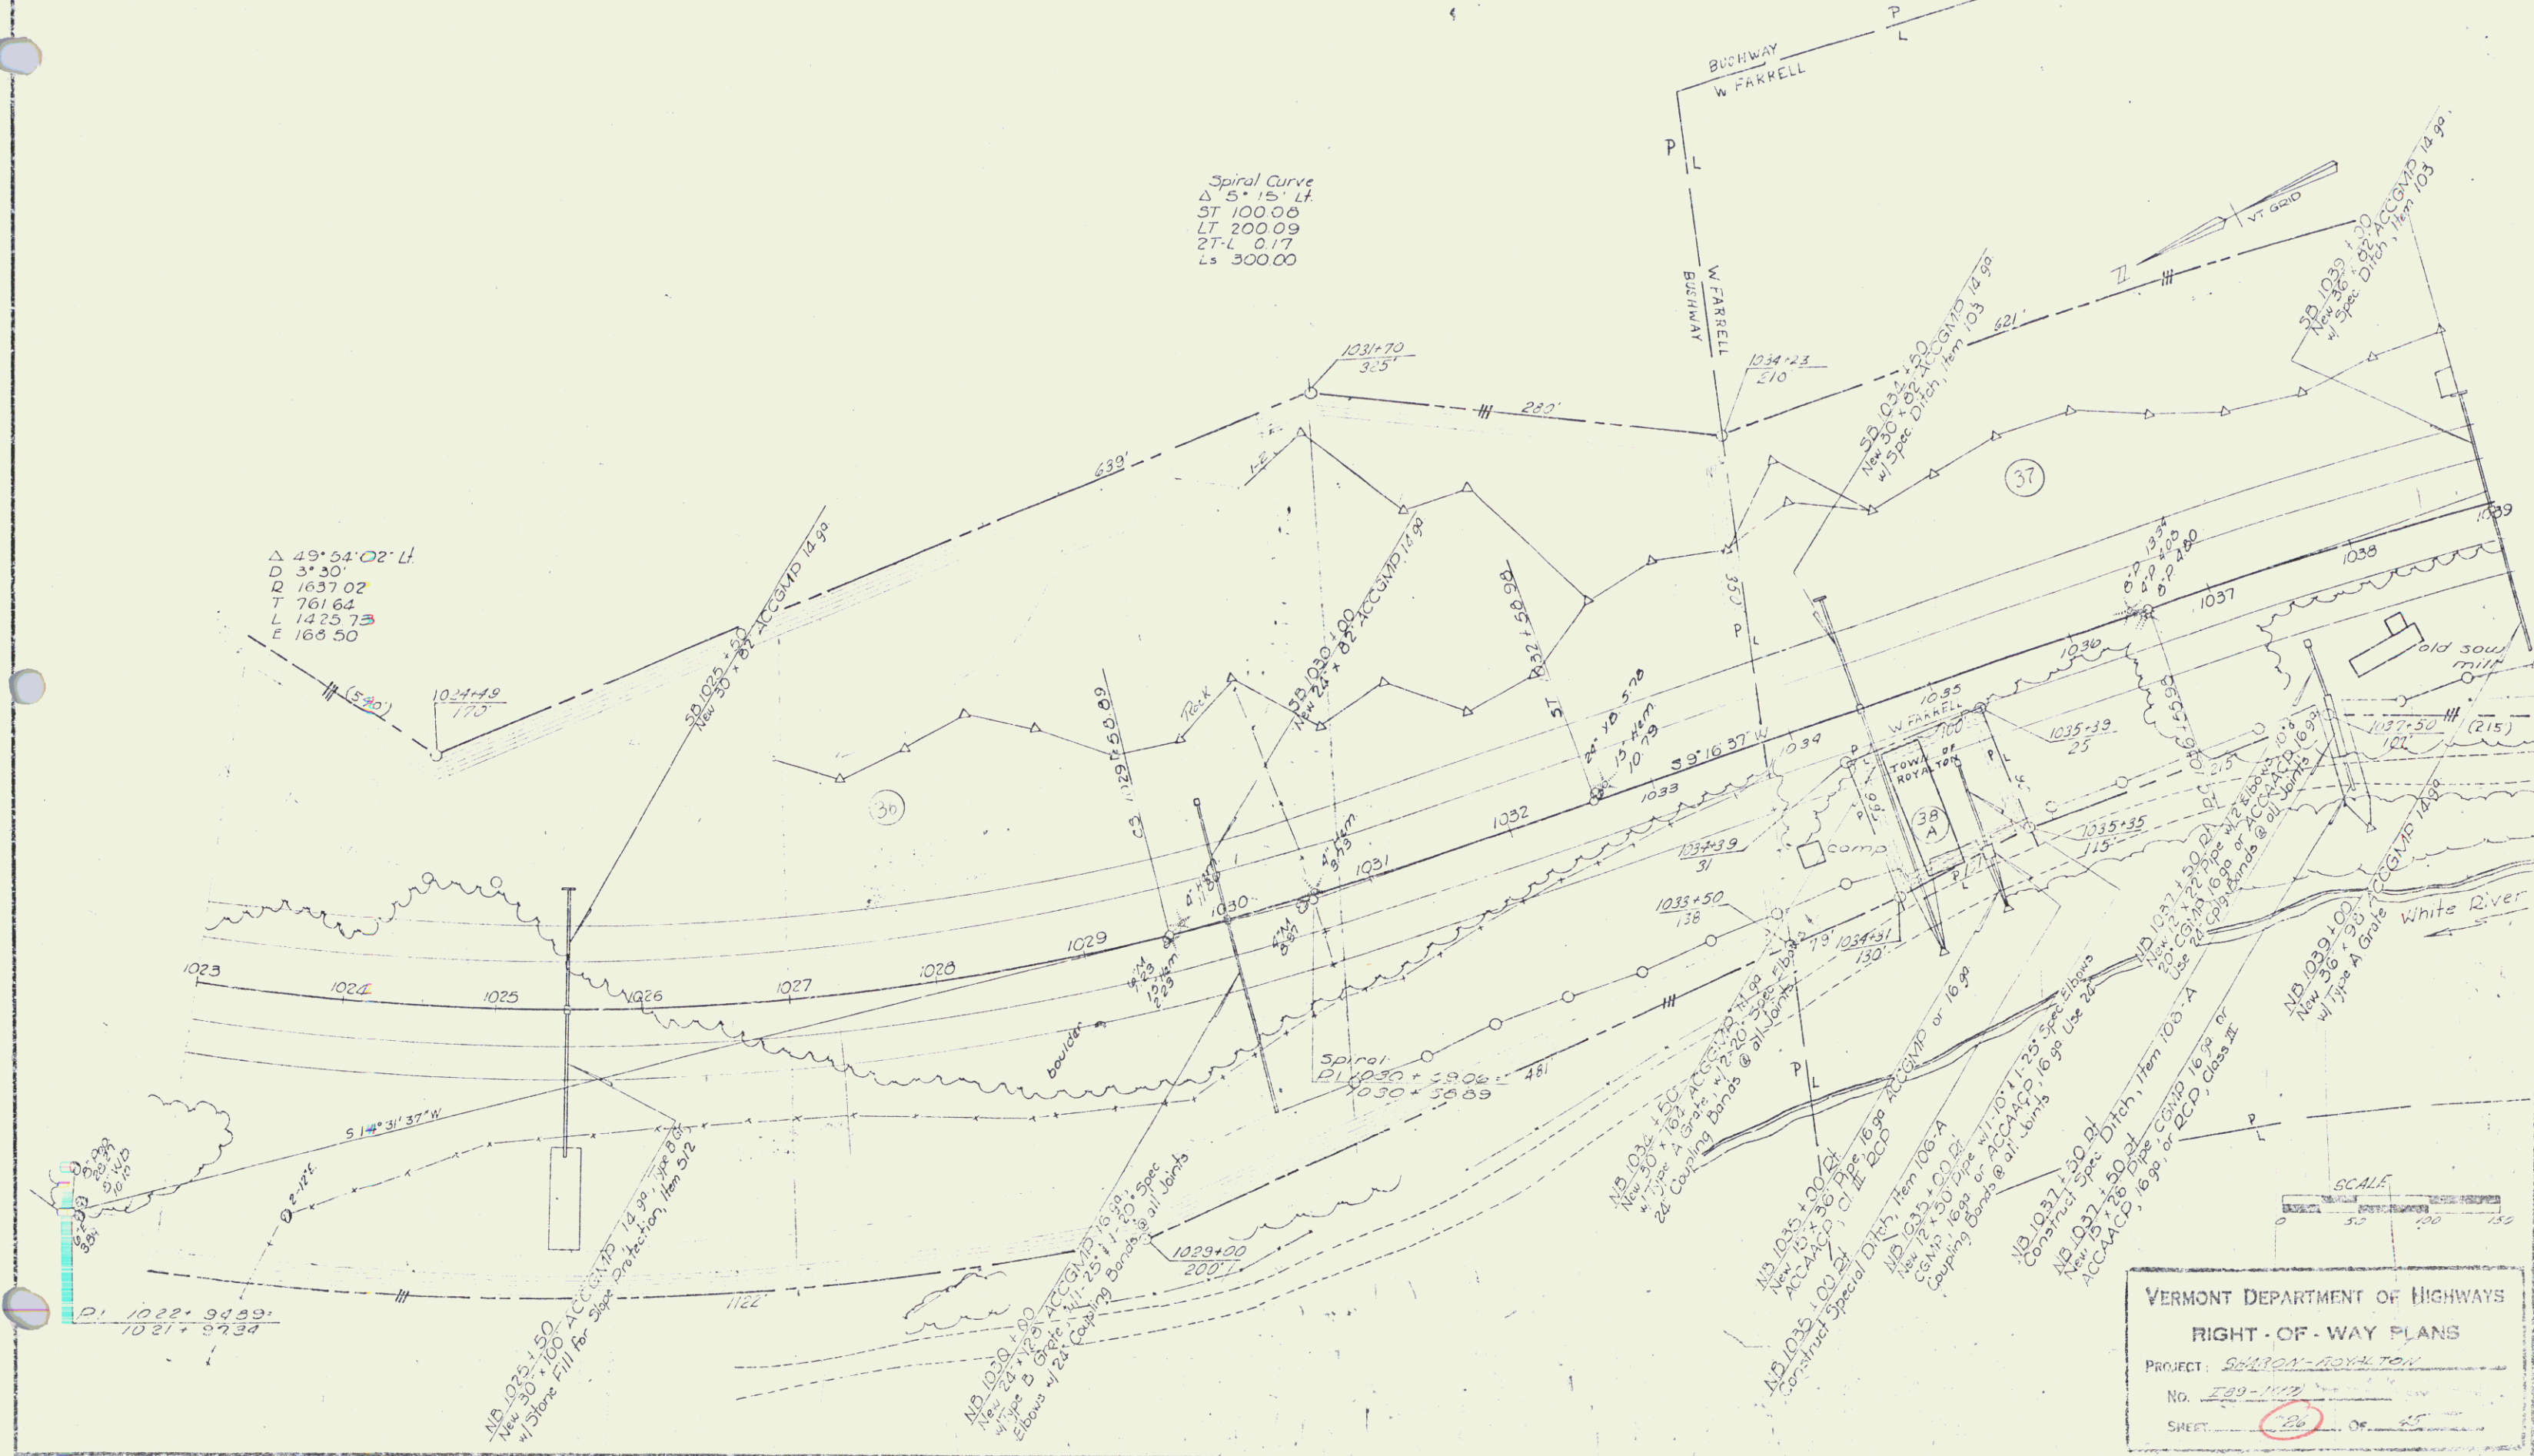

39