

JUTE MATTING
ITEM 623
NB 1072+90-1074+25 dt


PROPERTY LINE FENCE w/
STEEL POSTS, ITEM 503-II
SB 1076+00-1087+00 LF

STONE FILL FOR SLOPE PROTECTION
(LIGHT TYPE) ITEM 512
SB 1071+00-1071+60 LF

THREE CABLE GUARD RAIL w/ STEEL POSTS
ITEM 542
SB 1071+00-1072+14 LF
NB 1071+00-1073+57 dt

STONE FILL FOR SLOPE PROTECTION
(LIGHT TYPE) ITEM 512
SB 1071+00-1071+60 LF

THREE CABLE GUARD RAIL w/ STEEL POSTS
ITEM 542
SB 1071+00-1072+14 LF
NB 1071+00-1073+57 dt

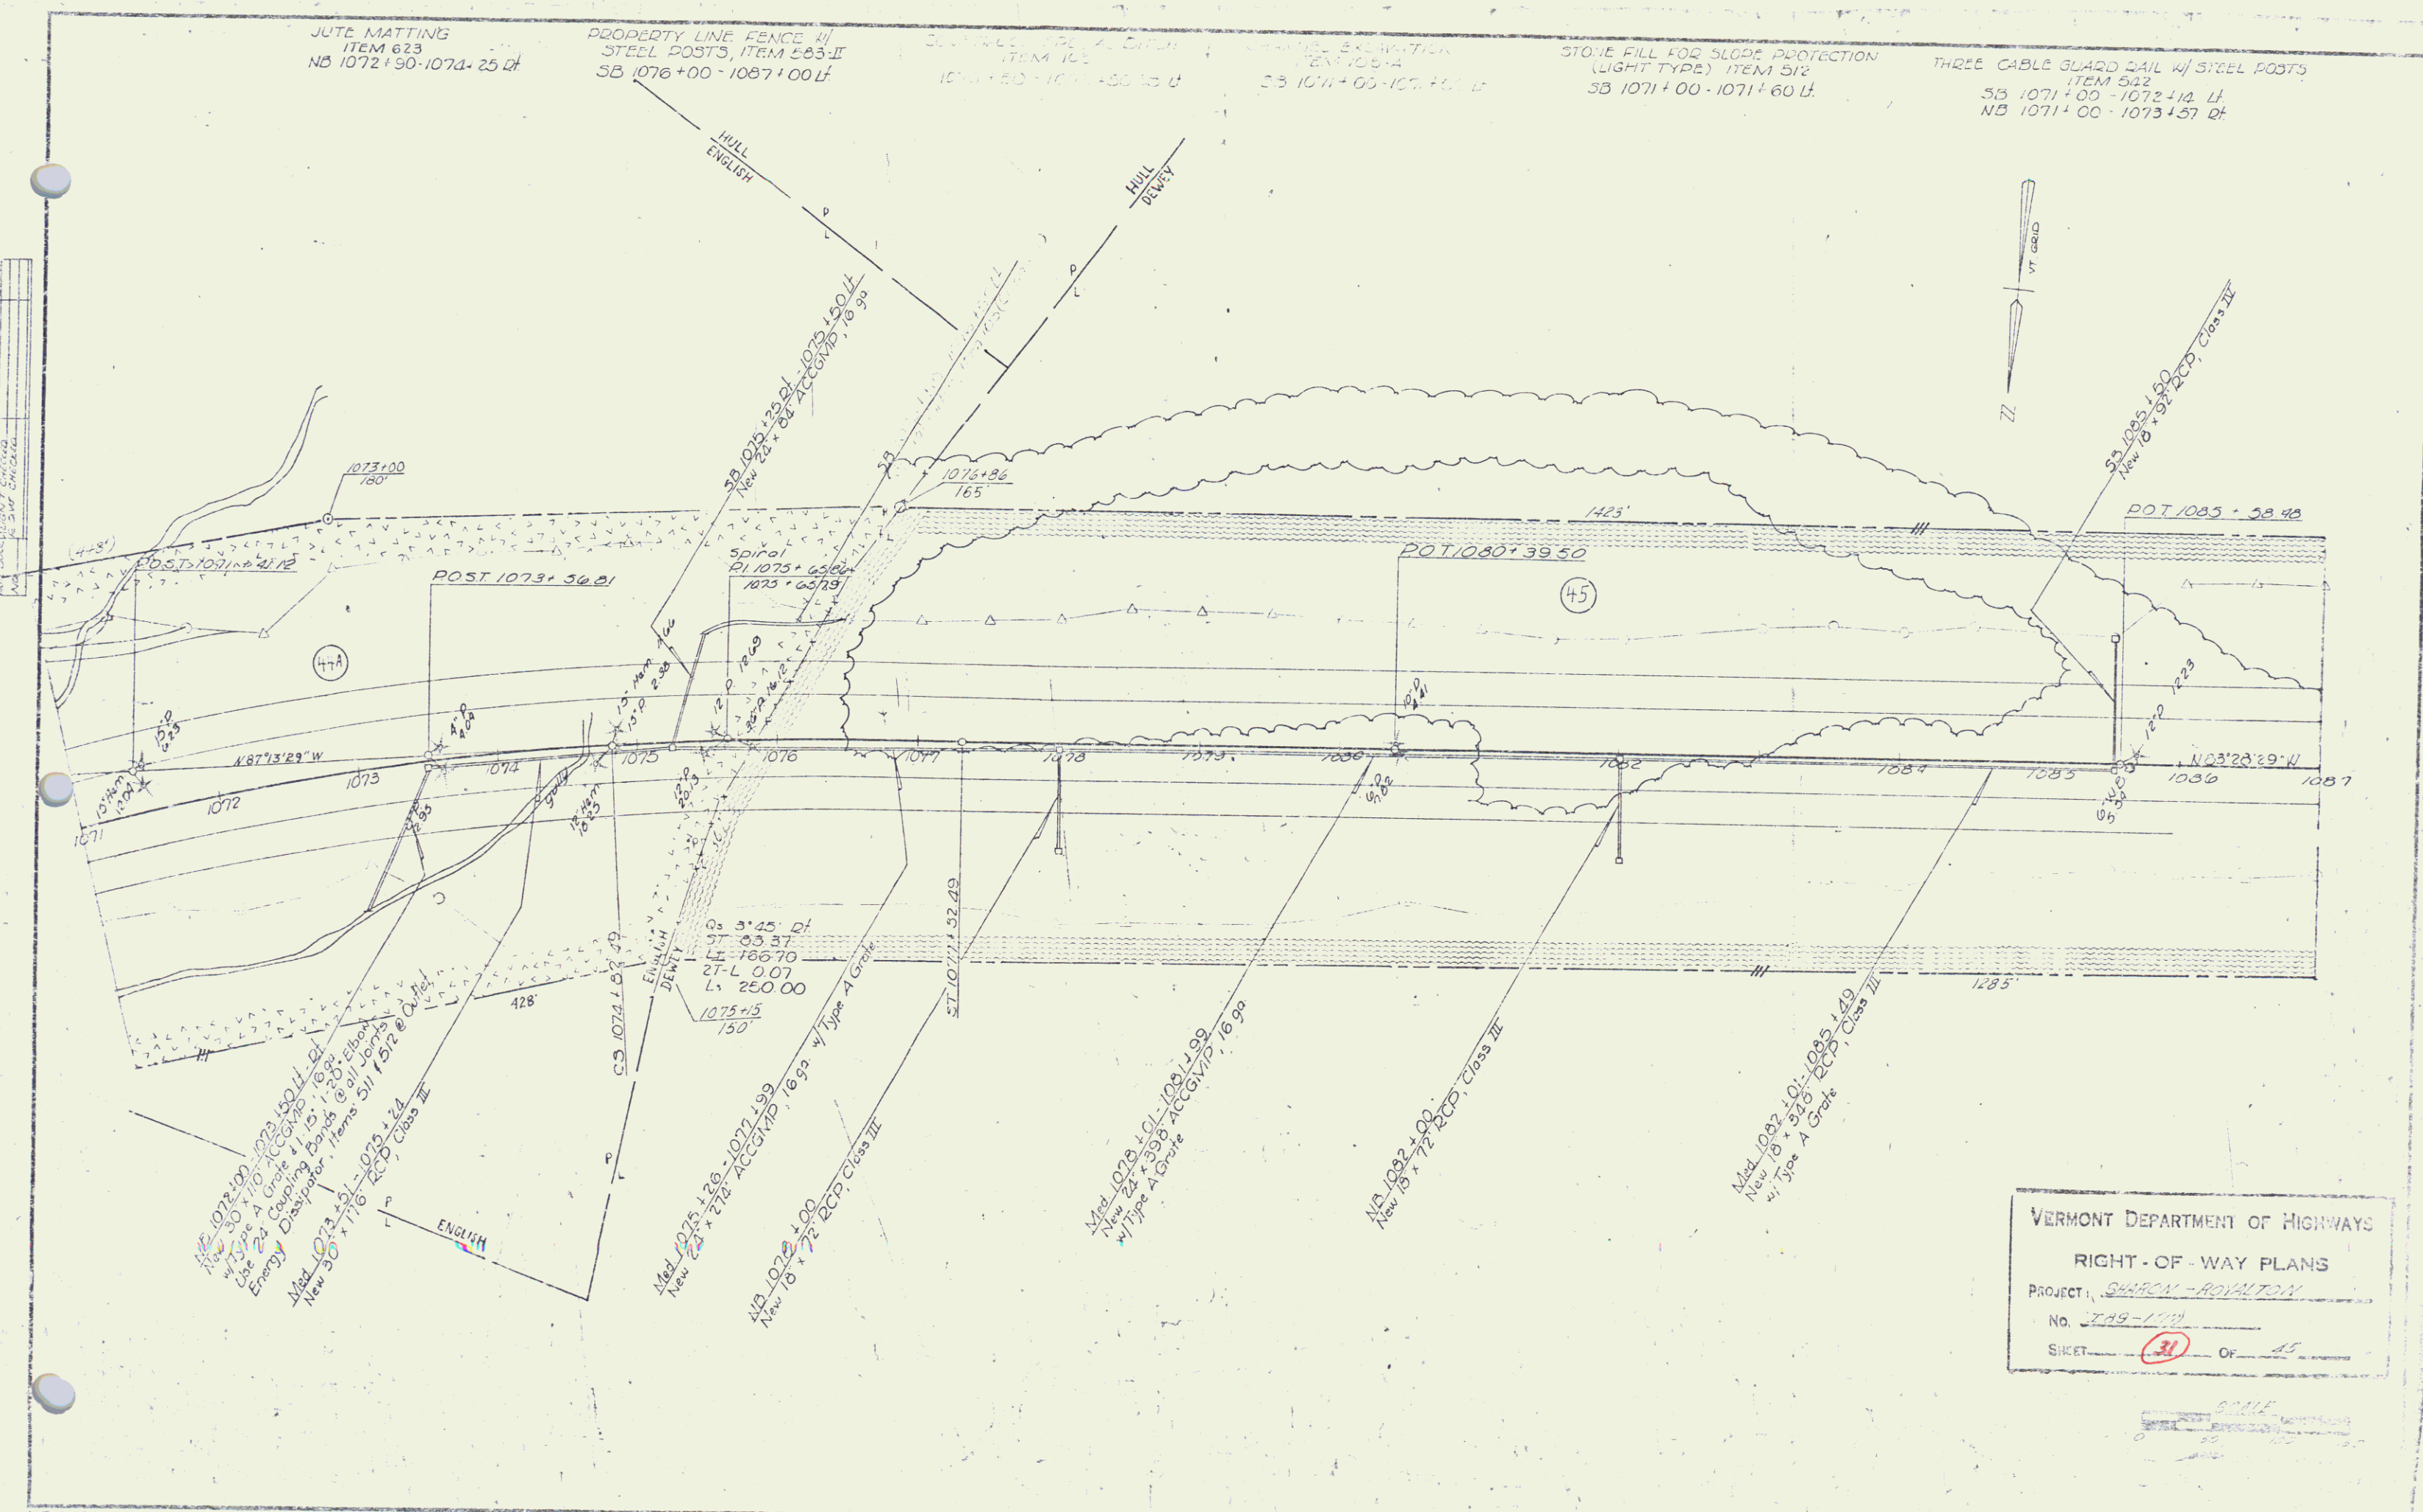

VERMONT DEPARTMENT OF HIGHWAYS
 RIGHT-OF-WAY PLANS
 PROJECT: SHARON-ROYALTON
 No. 749-1500
 SHEET: 31 OF 45

