


PROPERTY LINE FENCE WITH
STEEL POSTS, MOD, ITEM 583-B
1199+00 - 1215+00 SB LI
1199+00 - 1215+00 NB LI

JUTE MATTING, ITEM 623
1199+00 - 1212+25 NB RI
1199+00 - 1212+50 Med.
1199+75 - 1207+25 SB LI
1208+75 - 1211+75 SB LI

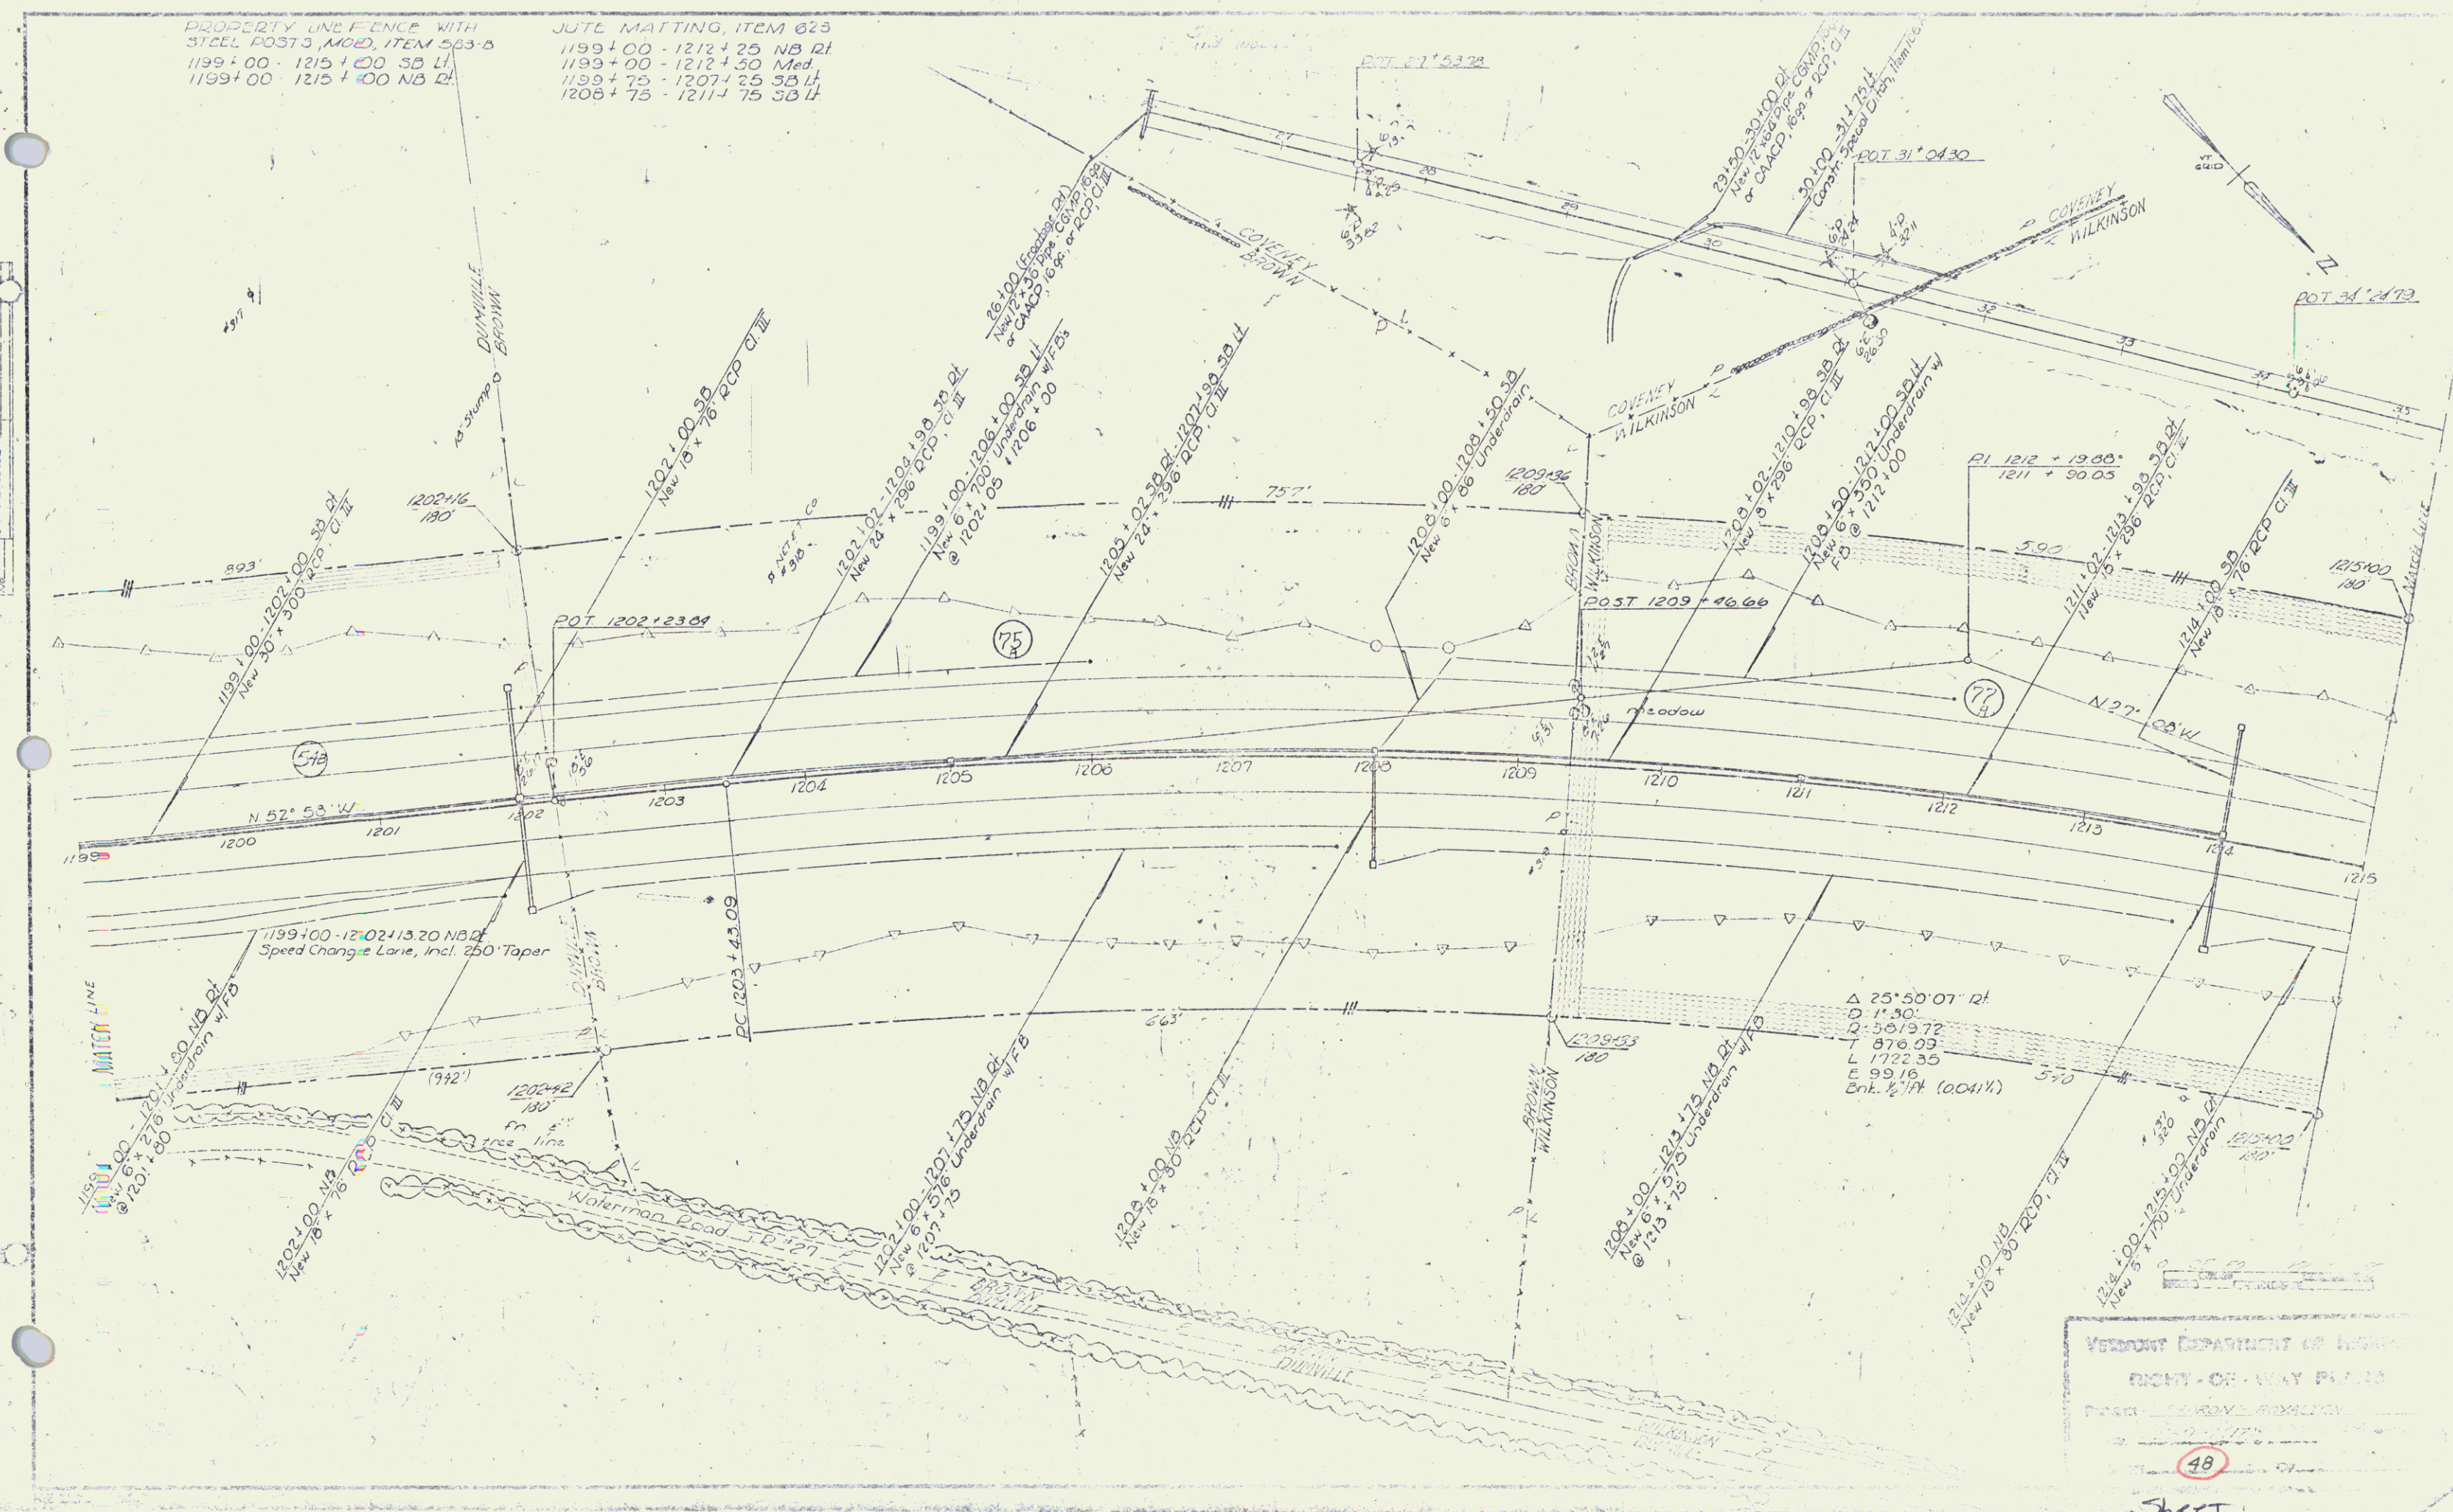

VERMONT DEPARTMENT OF HIGHWAYS
RIGHT-OF-WAY PLANS
Sheet 48