

* THREE CABLE GUARD RAIL w/ LIGHT STEEL POSTS ITEM 83R
 ND 818+50-831+00 RL
 SB 830+00-831+00 RL

* TREATED TIMBER CURB ITEM 35A
 ND 827+72-831+00 RL


DRILLING & QUASTING OF SOLID ROCK SUBGRADE, ITEM 115
 SB 815+00-818+00
 NB 815+00-817+50
 SB 824+00-826+50
 NB 824+00-826+50

PROPERTY LINE FENCE w/ STEEL POSTS ITEM 203 II
 SB 815+00-831+00 RL
 NB 815+00-831+00 RL

24 S&S BASE OF SAND ITEM 202
 SB 819+00-824+00
 NB 821+00-824+00

DRILLING & PRESPLITTING OF SOLID ROCK ITEM 125
 Med 815+00-817+50
 Med 823+50-826+00

Note: Property Line Fence @ 818+00-831+00 RL & 829+40-831+00 RL to be constructed prior to commencement of other work in this area.

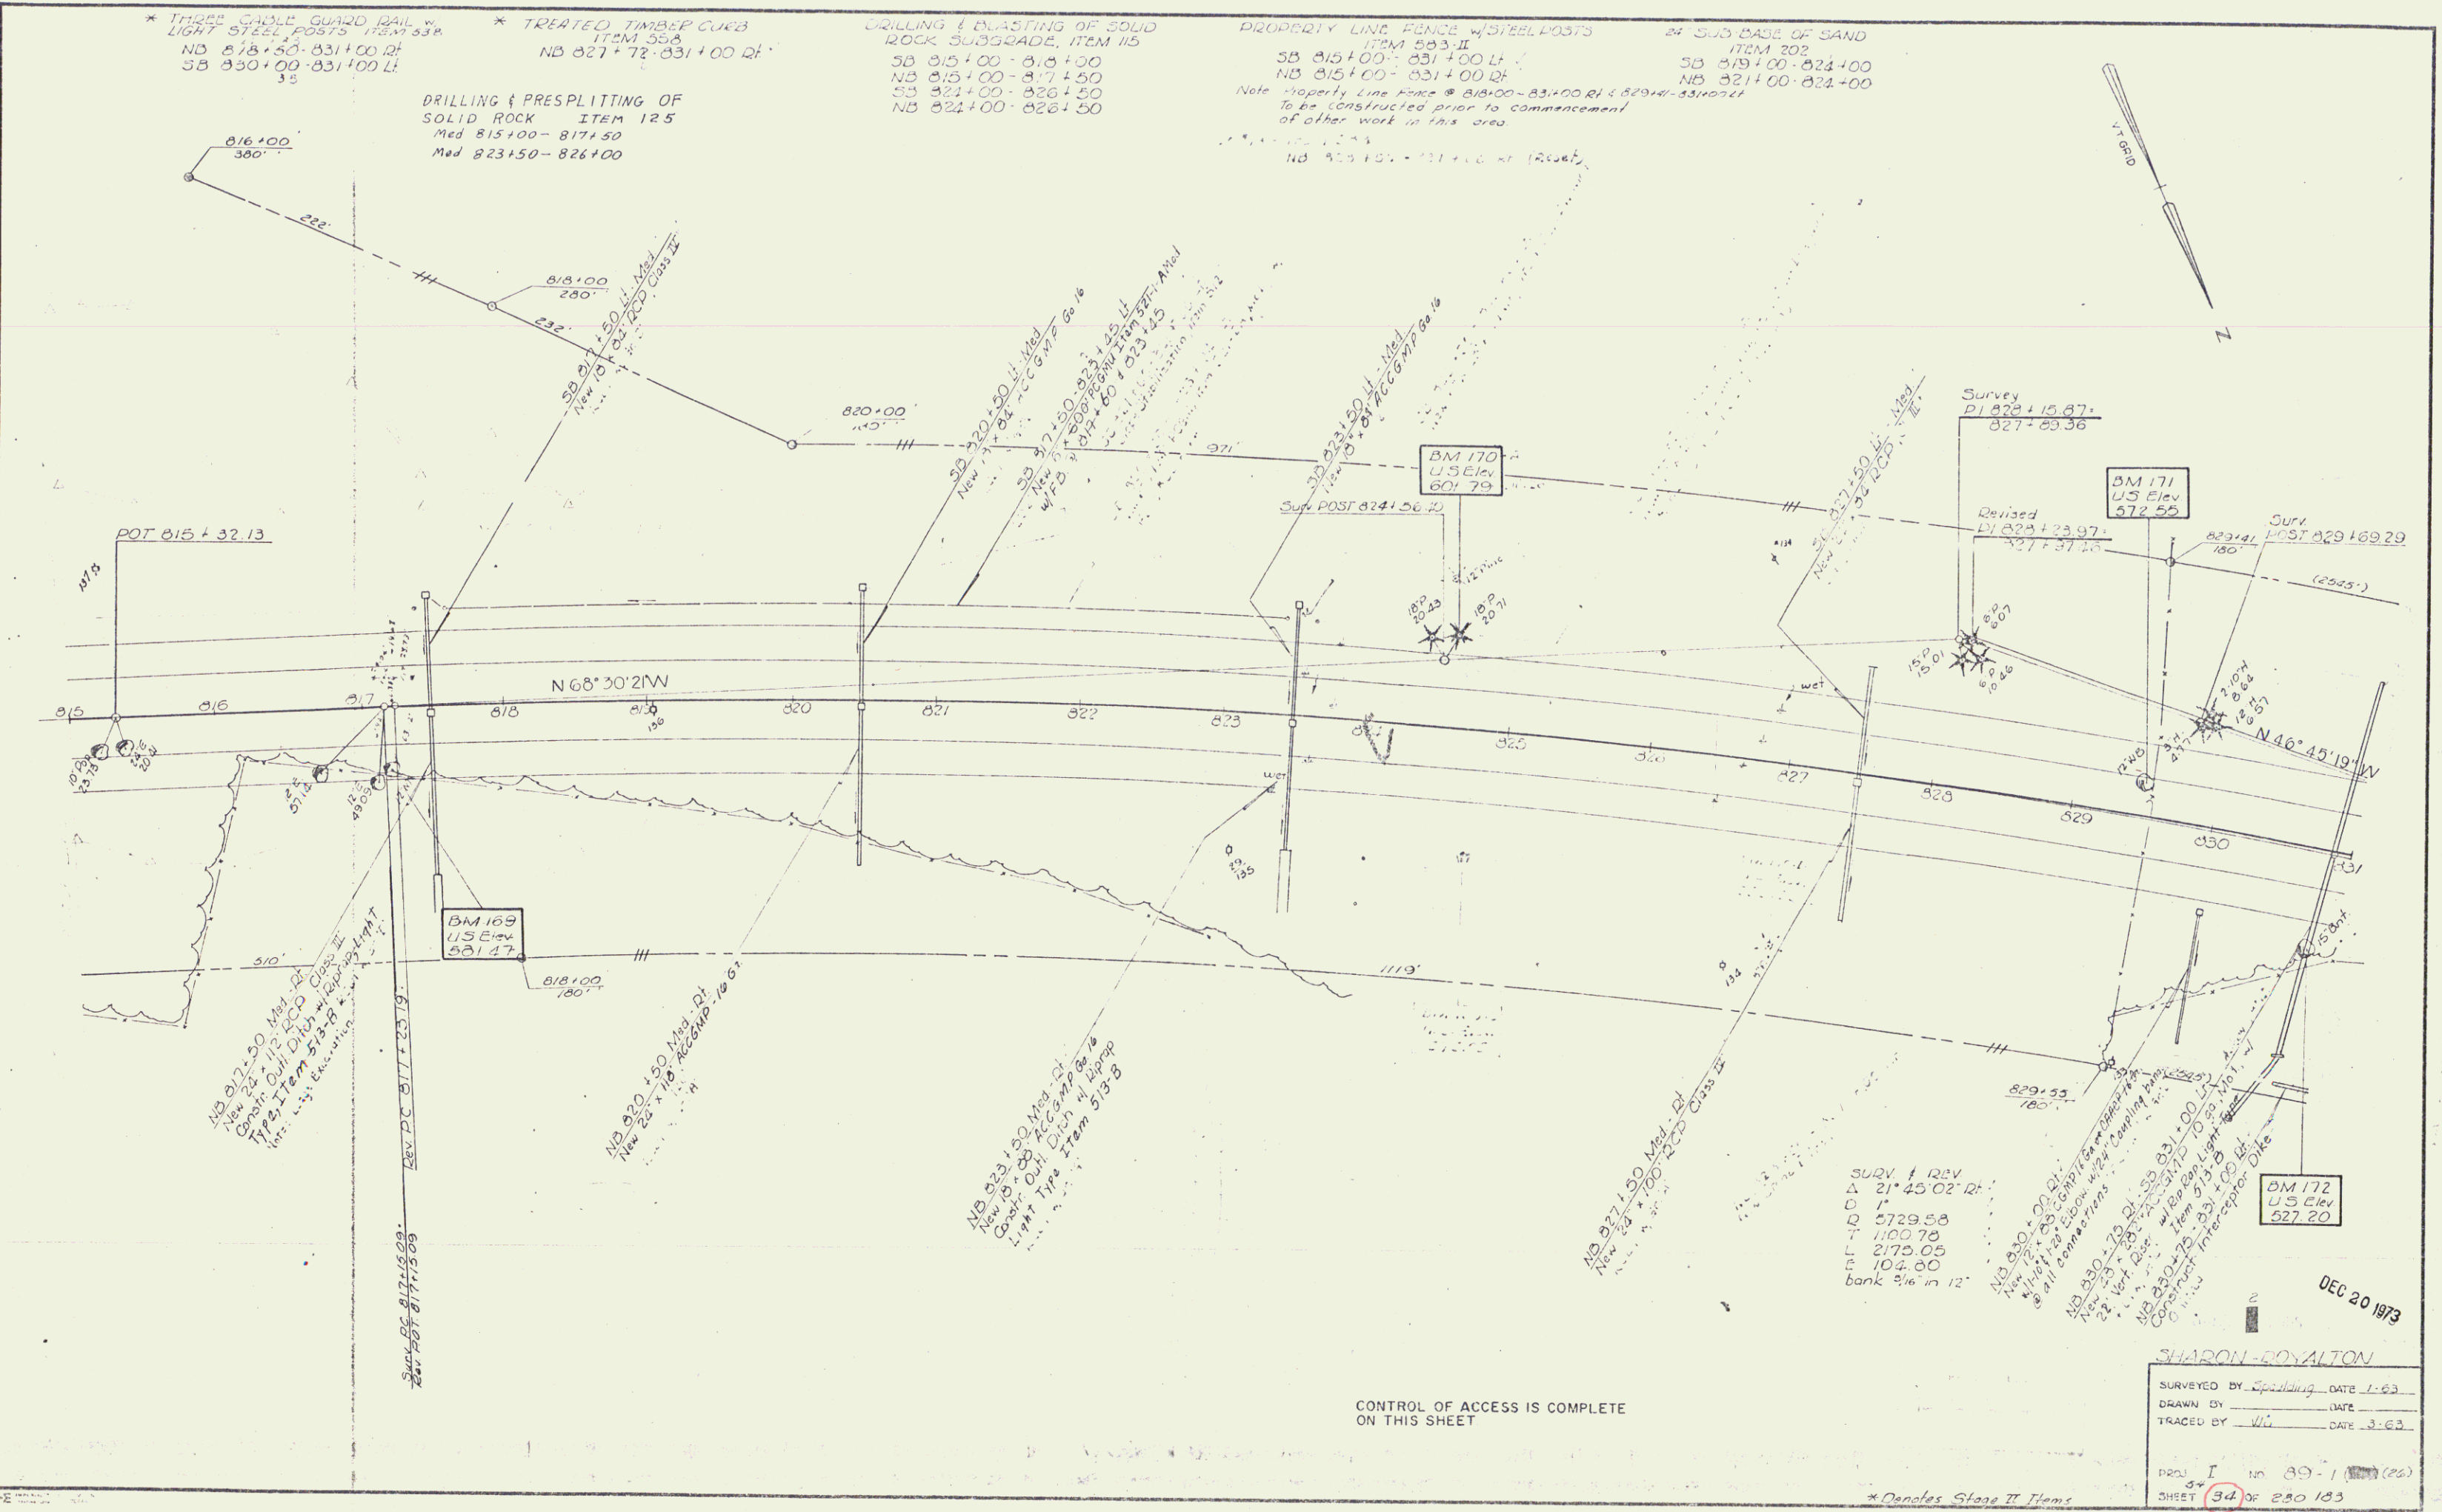

SURV. 12EV
 Δ 21° 45' 02" RL
 D 1"
 Q 5729.58
 T 1100.78
 L 2175.05
 104.60
 bank 3/4 in 12'

CONTROL OF ACCESS IS COMPLETE ON THIS SHEET

SHARON ROYALTON
 SURVEYED BY Sharon DATE 1-63
 DRAWN BY WJ DATE 3-63
 TRACED BY WJ DATE 3-63
 PROJ. I No. 89-1 (100) (26)
 SHEET 34 of 250 103

DEC 20 1973

Sheet

76