

PLAN  
 SURVEYED  
 BY  
 DATE  
 SCALE  
 SHEET NO.

DRILLING & BLASTING OF SOLID ROCK  
 SUBGRADE, ITEM 115  
 963+50 - 965+40  
 970+25 - 975+00

PROPERTY LINE FENCE w/STEEL POSTS  
 ITEM 583-II  
 SB 959+00 - 967+50 LH  
 SB 968+00 - 975+00 LH  
 NB 959+00 - 967+00 RL  
 NB 967+50 - 975+00 RL

JUTE MATTING - ITEM 623  
 + Med 959+00 - 960+50  
 SB 965+25 - 970+25 LH

STONE FILL (LIGHT TYPE)  
 ITEM 512  
 NB 959+00 - 959+05 RL  
 NB 974+25 - 975+00 RL

TREATED TIMBER CURB  
 ITEM 558  
 NB 959+00 - 959+60 RL  
 NB 974+25 - 975+00 RL


DRILLING & BLASTING OF SOLID ROCK  
 ITEM 114  
 965+00 - 966+50

THREE CABLE GUARD RAIL w/  
 STEEL POSTS, ITEM 538  
 NB 964+00 - 970+24 RL  
 NB 965+00 - 968+70 RT

STANDARD STEEL BEAM GUARD  
 RAIL w/STEEL POSTS ITEM 545-A (4'3" SPACING)  
 NB 959+00 - 959+84  
 NB 973+00 - 975+00

Construct Item  
 No. 368-50  
 added on existing project  
 197-1(42)

Control of Access is complete on this sheet  
 Indicates Stage 2 Construction

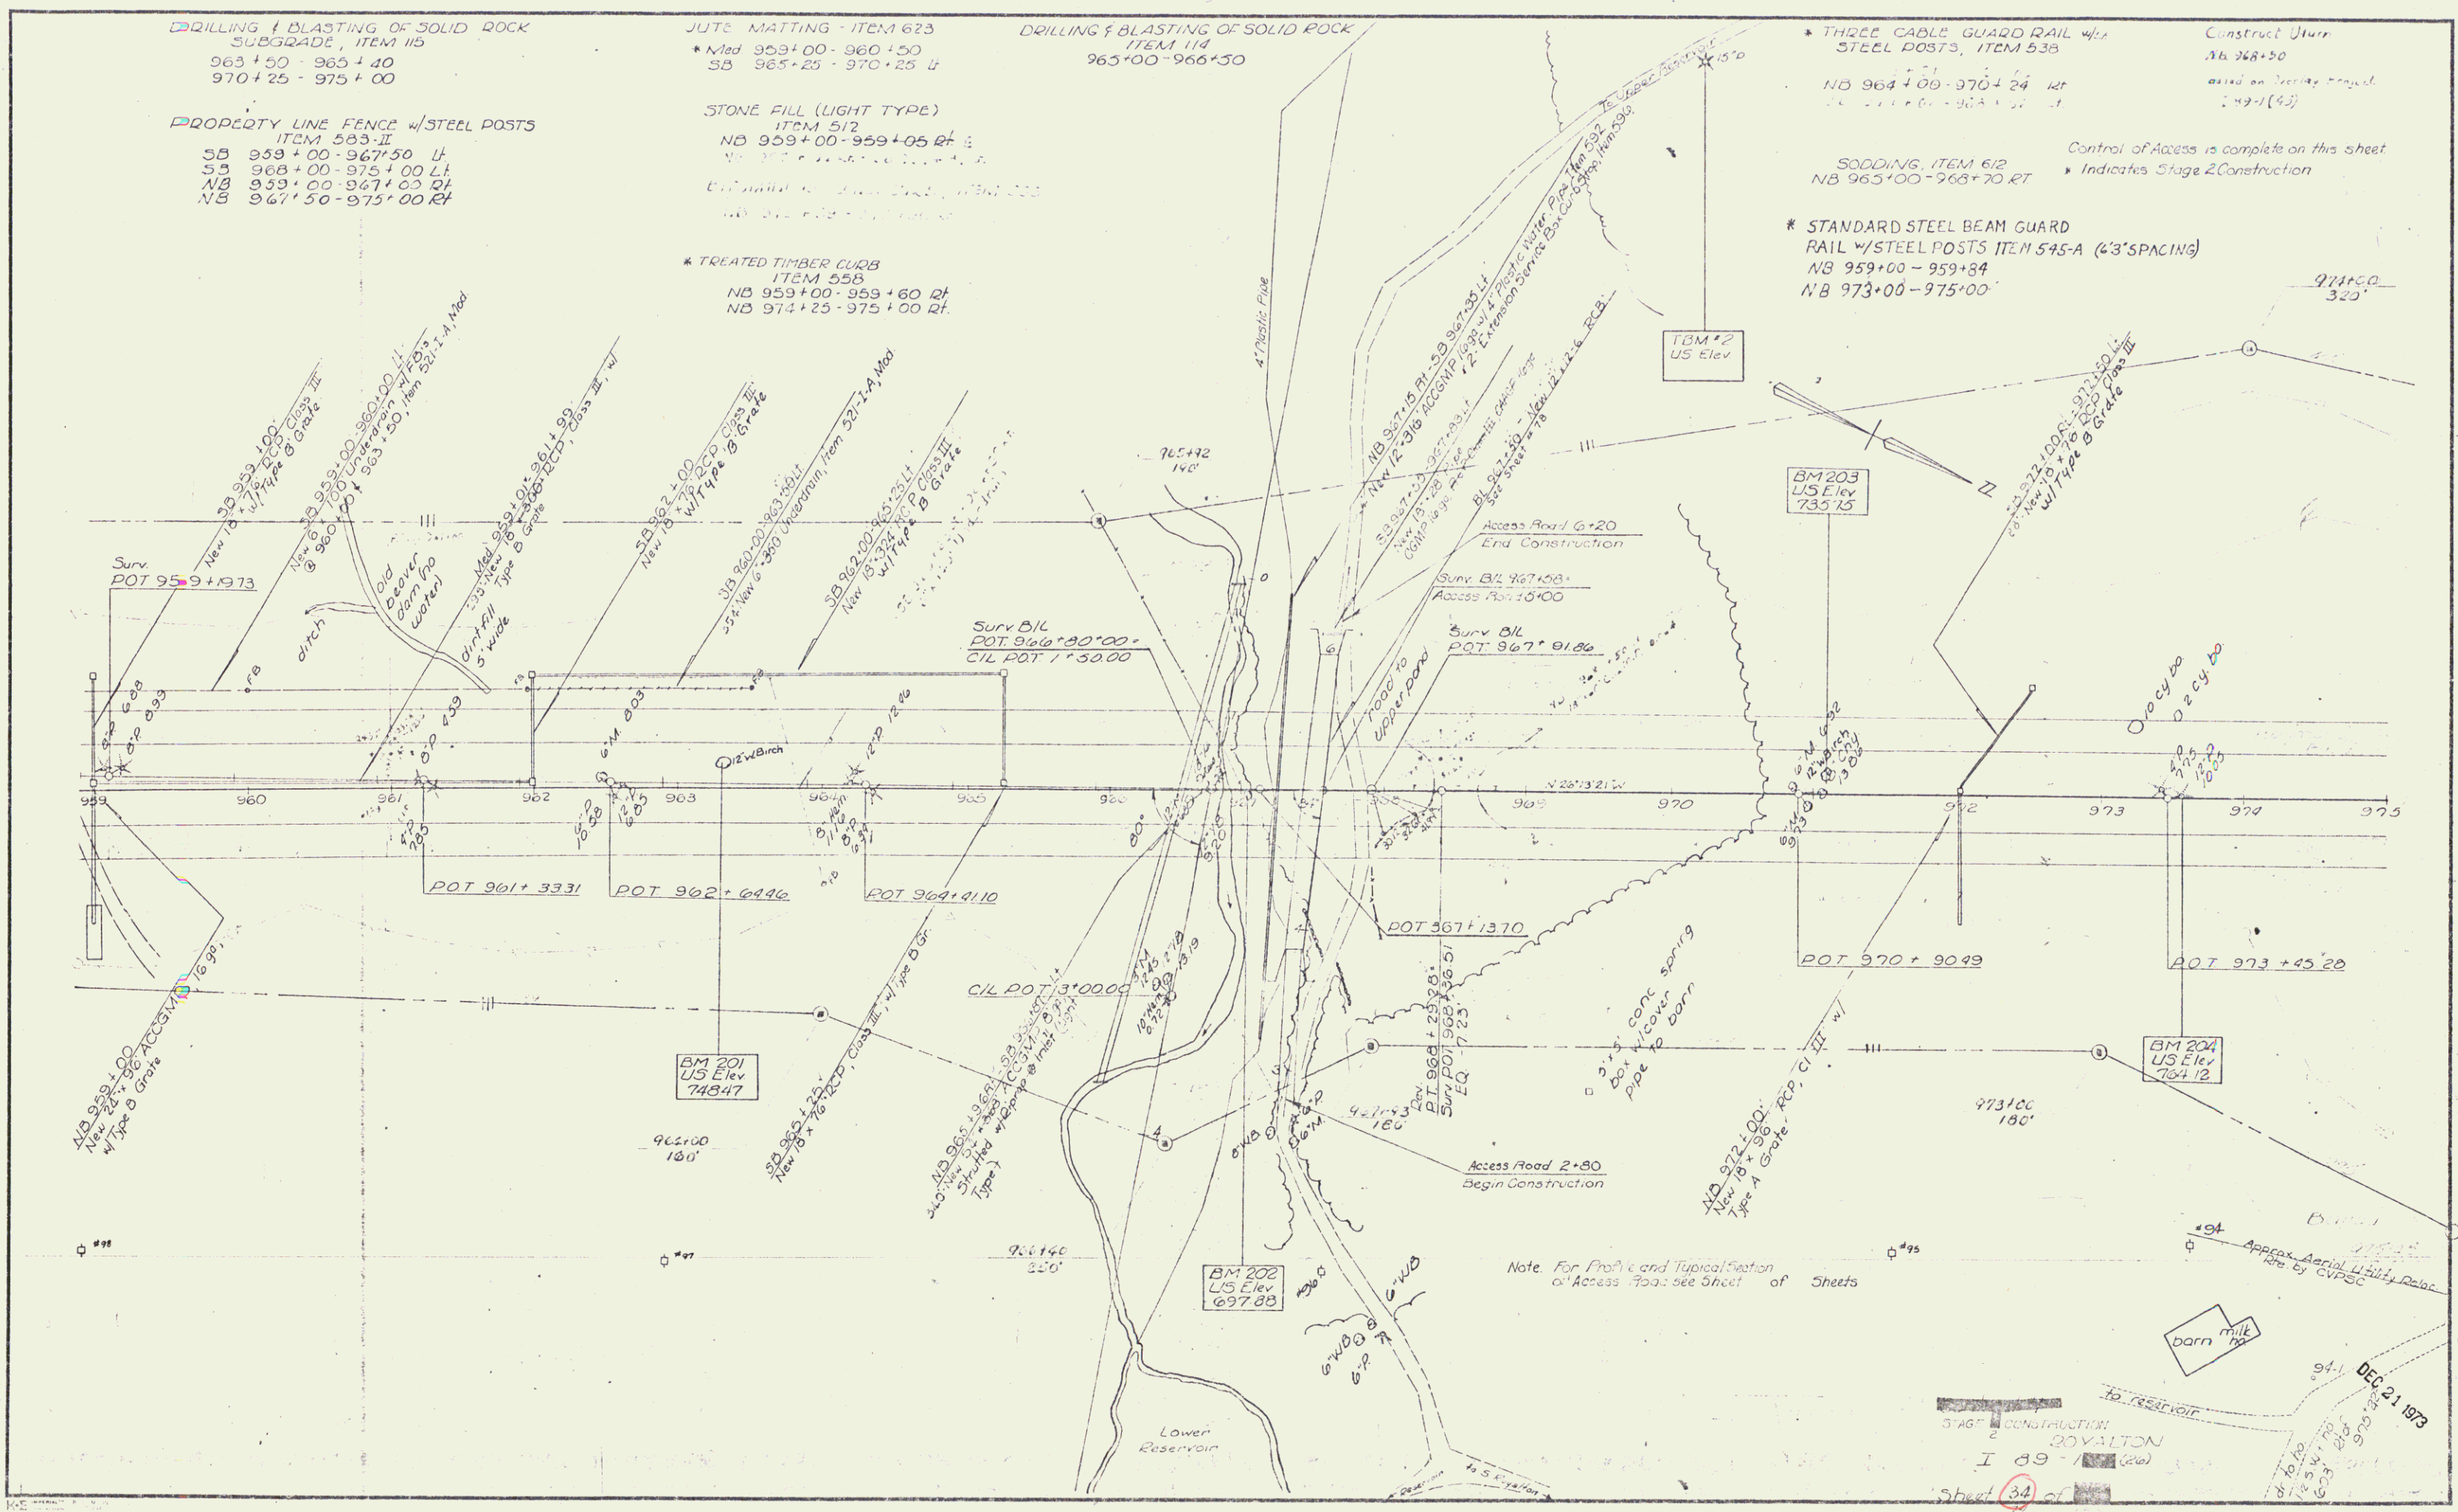

Sheet  
 CON. 31