

DRILLING & BLASTING OF SOLID
ROCK SUBGRADE, ITEM 115
991+00 - 993+50

PROPERTY LINE FENCE w/STEEL
POSTS, ITEM 583 II
NB 991+00 - 1006+50 RT
SB 991+00 - 1006+50 LT

SB 995+64 - 1006+62 LT
NB 995+73 - 1006+15 ET
Property Line Fence to be erected
prior to construction.

STONE FILL FOR SLOPE PROTECTION
(LIGHT TYPE) ITEM 512
SB 995+00 - 997+50 LT


DIP ROAD (LIGHT TYPE) ITEM 513-B
SB 997+50 - 998+10 LT

JUTE MATTING, ITEM 623
* Med 992+50 - 995+00
SB 993+25 - 994+75 LT
* Med 997+50 - 1000+00

* THREE CABLE GUARD RAIL w/ STEEL POSTS
ITEM 538
SB 991+00 - 1006+50

* STANDARD STEEL BEAM GUARD RAIL
w/ STEEL POSTS ITEM 545-A (6'3" SPACING)
NB 991+00 - 1006+50 RT

PLAN
 WORKSHEET
 NO. 1
 DATE
 12/21/73

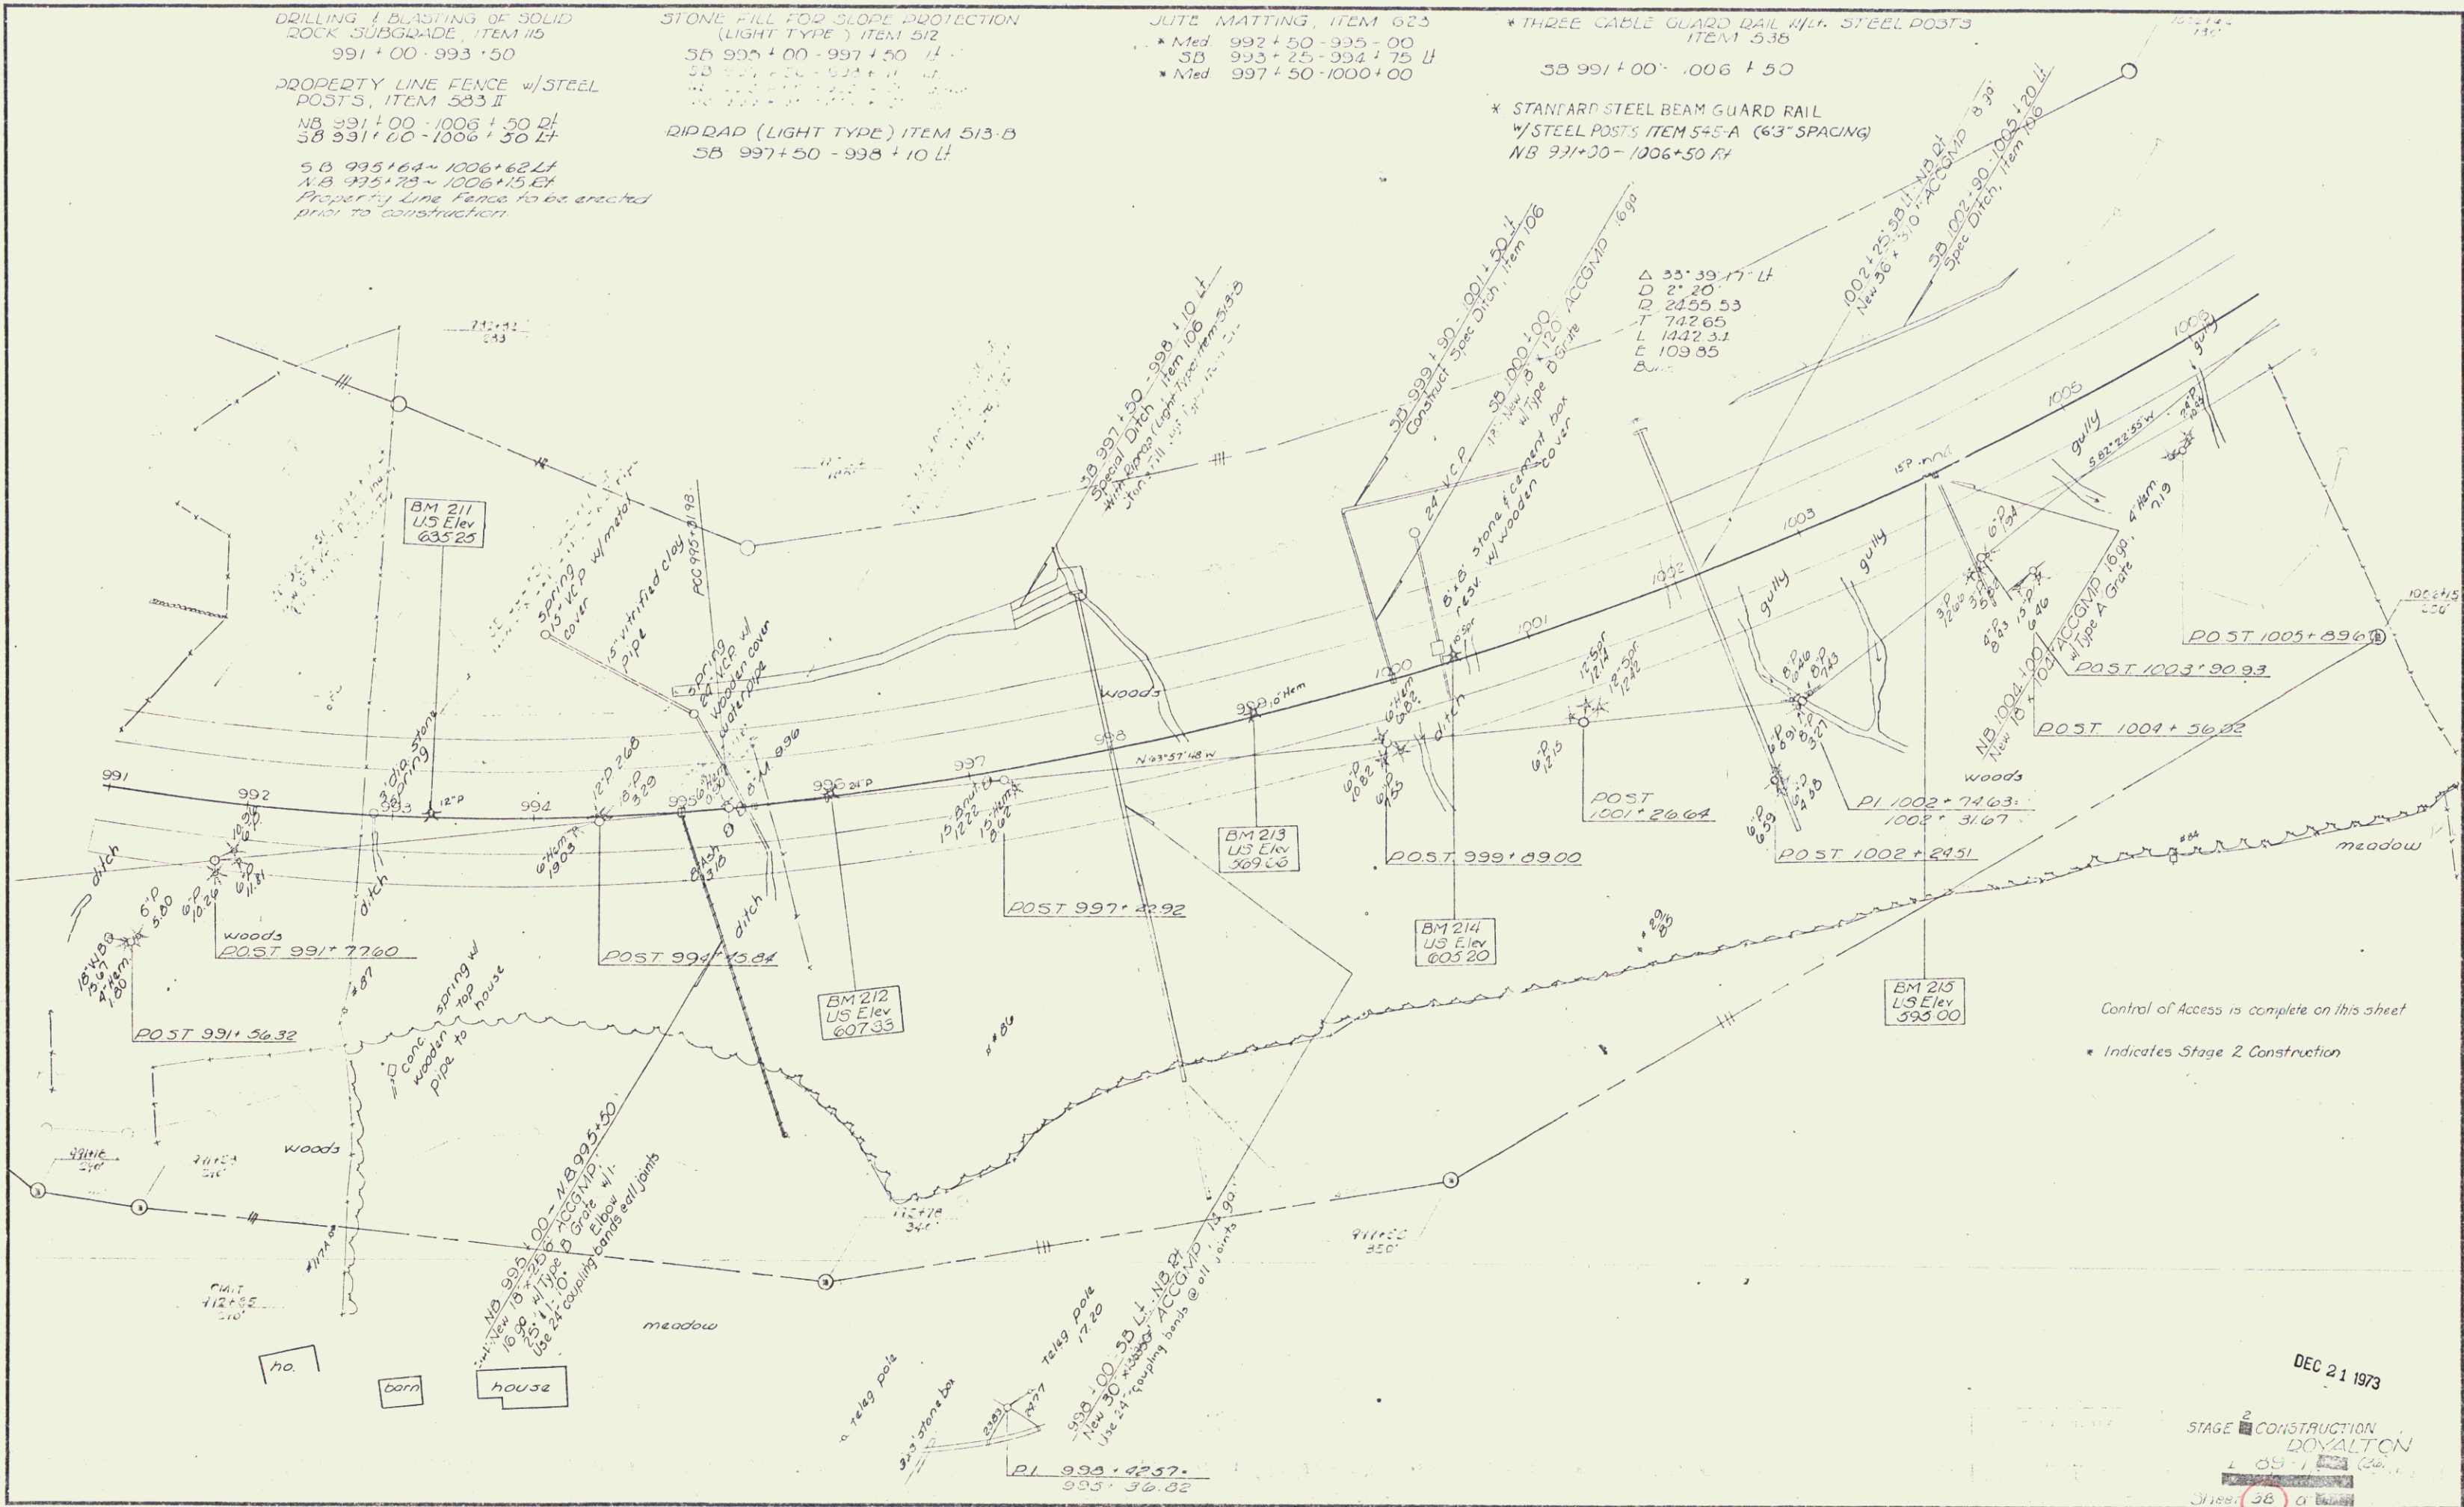

DEC 21 1973

STAGE 2 CONSTRUCTION
DONALTON

Sheet

81