

PROPERTY LINE FENCE WITH STEEL POSTS, ITEM 585 II
 NB 1023+00 - 1039+00 RL
 SB 1023+00 - 1039+00 LT

DRILLING & BLASTING OF SOLID ROCK SUBGRADE, ITEM 115
 1027+25 - 1039+00
 DRILLING & BLASTING OF SOLID ROCK, ITEM 114
 1029+30 - 1031+00

JUTE MATTING, ITEM 623
 Med 1023+50 - 1025+50
 Med 1028+00 - 1030+00

TREATED TIMBER CURB, ITEM 558
 NB 1032+50 - 1039+00 RL

THREE CABLE GUARD RAIL W/1/2" STEEL POSTS, ITEM 538
 NB 1024+94 - 1039+00 RL
 SB 1023+00 - 1039+00 RL

SPECIAL DITCH, ITEM 103
 SB 1034+38 - 1034+62 LT
 SB 1038+88 - 1039+00 LT

STANDARD STEEL BEAM GUARD RAIL W/1/2" STEEL POSTS, ITEM 545-A (6'3" SPACING)
 NB 1023+00 - 1025+00

Control of access is complete on this sheet
 * Indicates Stage 2 Construction

Spiral Curve
 Δ 5° 15' Lt
 ST 100.00
 LT 200.09
 2T-L 0.17
 Ls 300.00


Δ 49° 54' 02" Lt
 D 3' 30"
 B 1637.02
 T 761.64
 L 1425.73
 E 168.50

BM 222
 US Elev
 550.36

BM 223
 US Elev
 334.06

BM 224
 US Elev
 546.27

PLAN
 L. Clark
 No. 35555
 No. 35555
 No. 35555

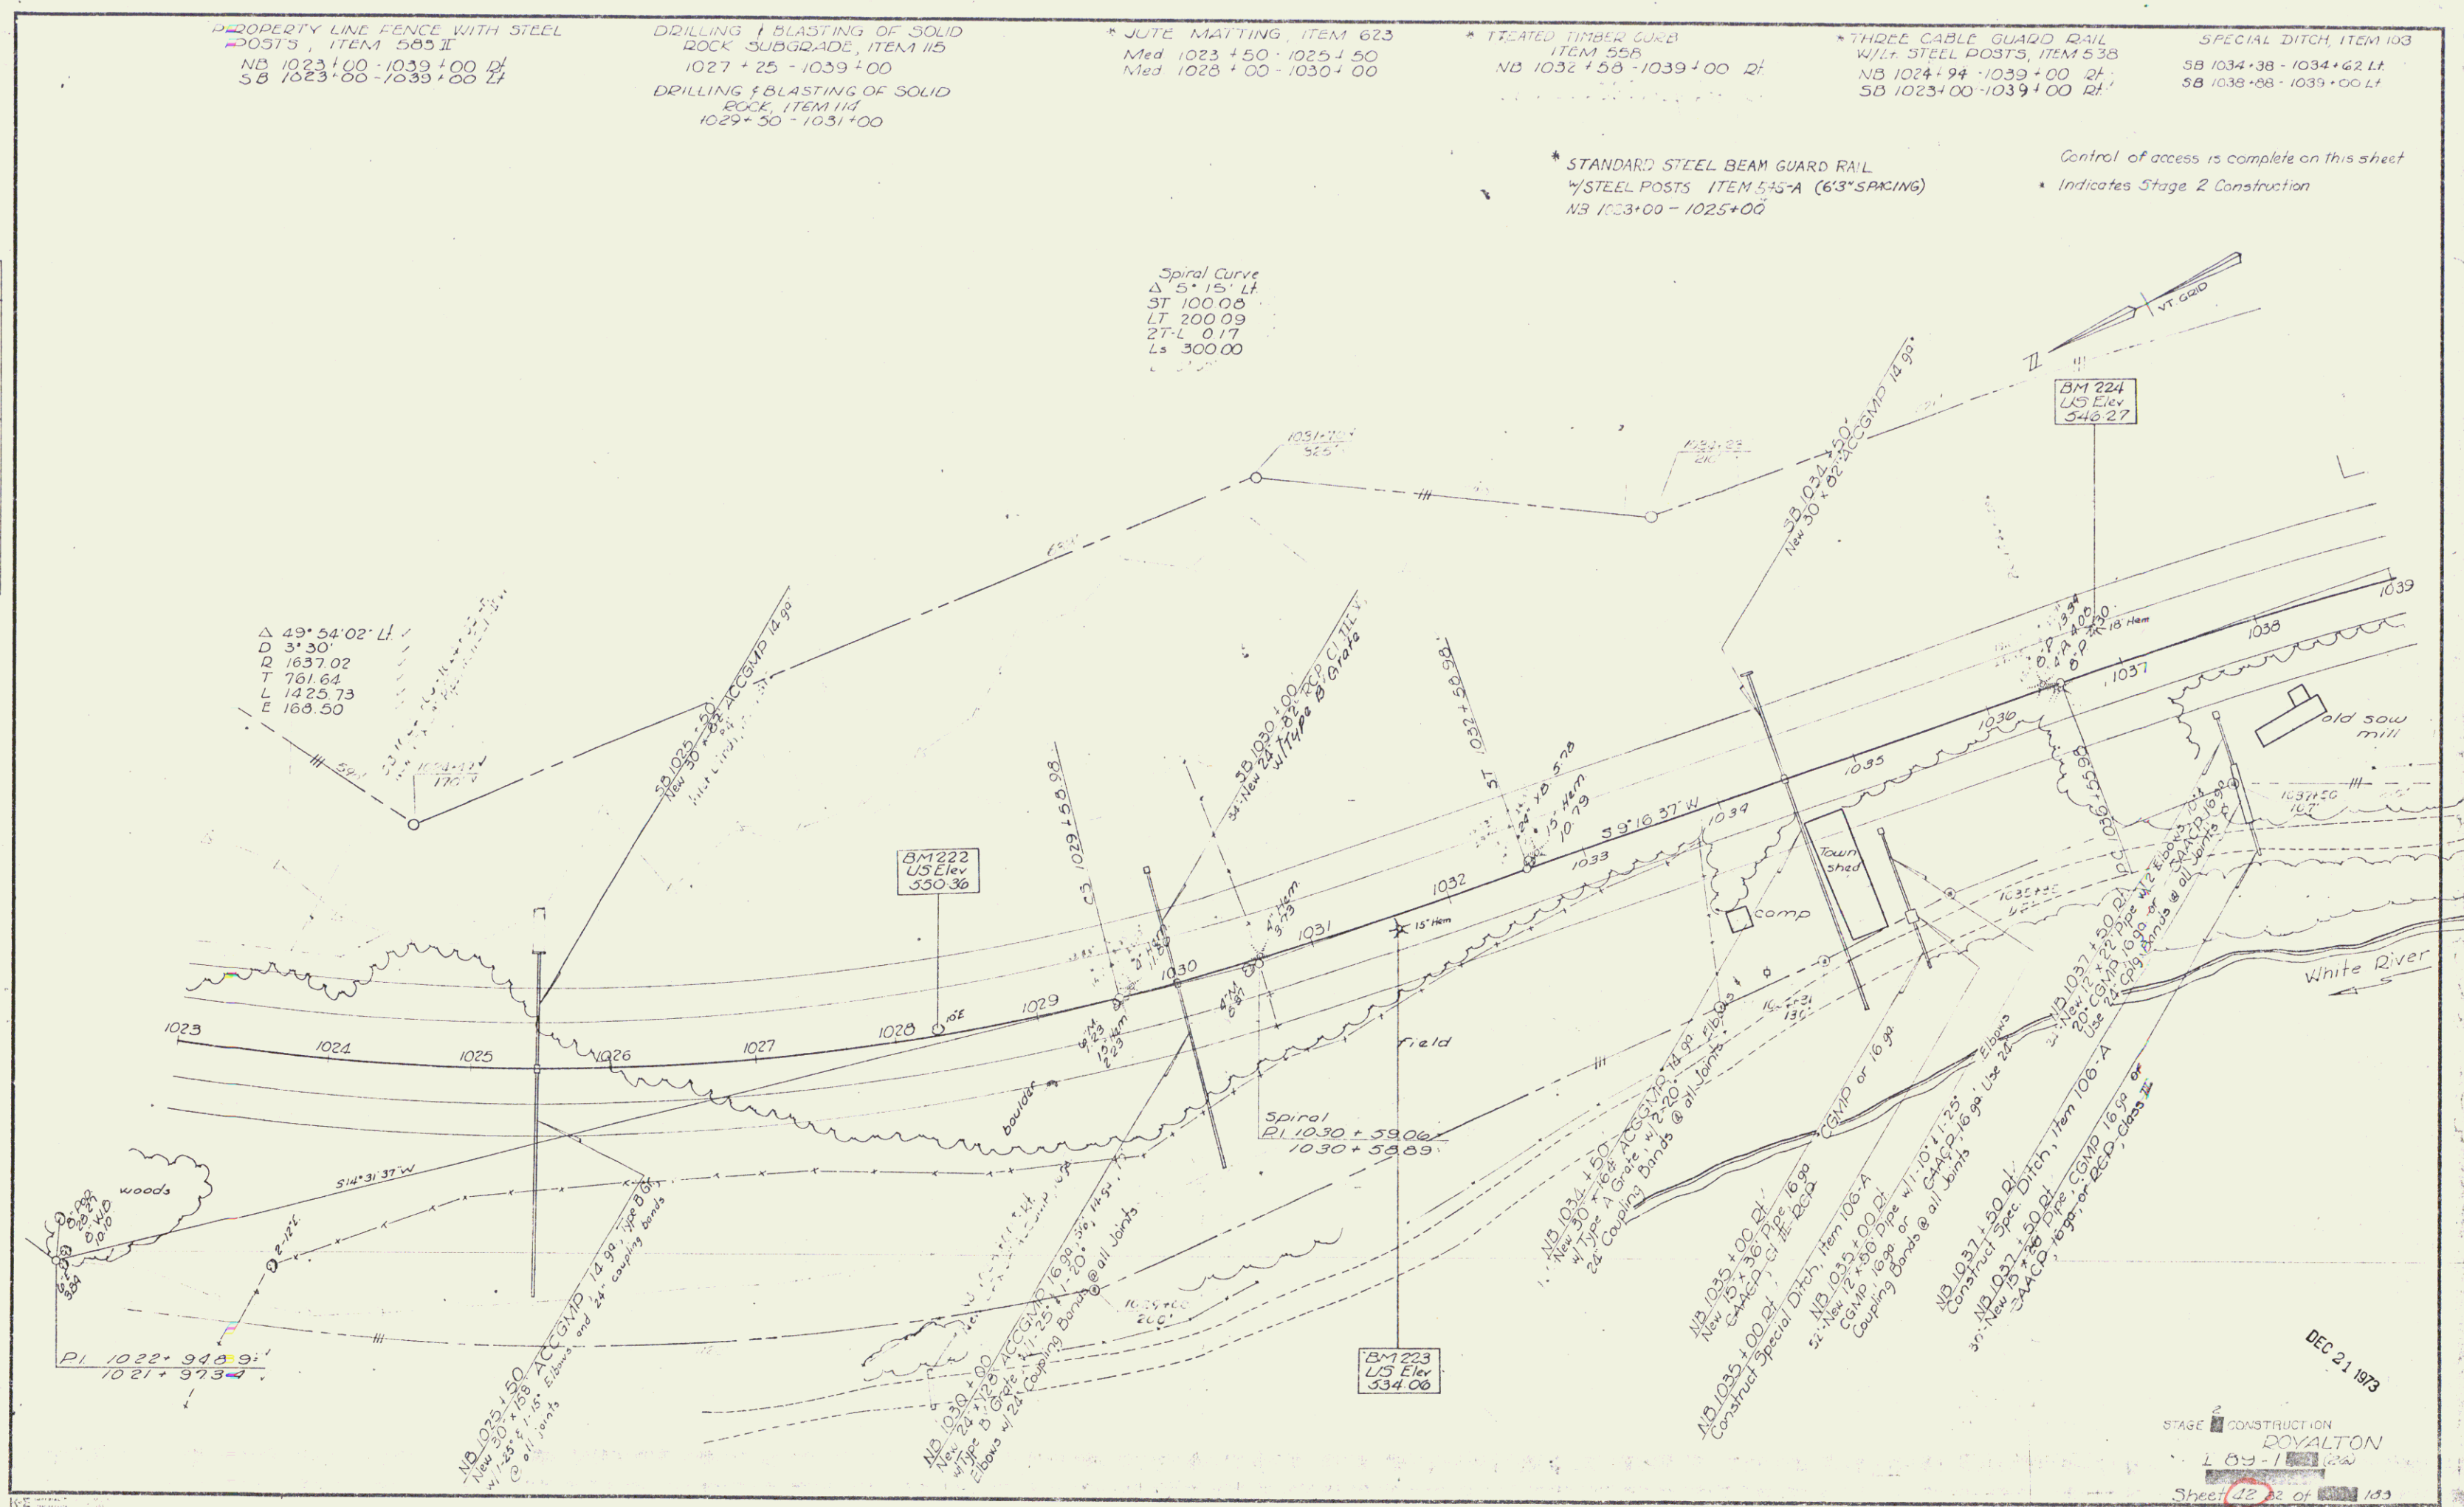

DEC 21 1973

STAGE 2 CONSTRUCTION
 ROYALTON
 189-1
 Sheet 12 of 183

91