


PROPERTY LINE FENCE W/ STEEL POSTS
ITEM 503 II
NB 1039+00-1055+00 RI
SB 1039+00-1055+00 LI

DRILLING & BLASTING OF SOLID ROCK
SUBGRADE, ITEM 530 B
1039+00 - 1051+25
1053+25 - 1055+00

* TREATED TIMBER CURB
ITEM 558
NB 1039+00-1041+20 RI
SB 1039+00-1055+00 RI

* THREE CABLE GUARD RAIL w/ 1/2" STEEL POSTS, ITEM 535
NB 1039+00-1041+20 RI
SB 1039+00-1055+00 RI
NB 1052+00-1055+00 RI
SB 1054+45-1055+00 LI

PLAN
DATE
BY
CHECKED
APPROVED
SCALE

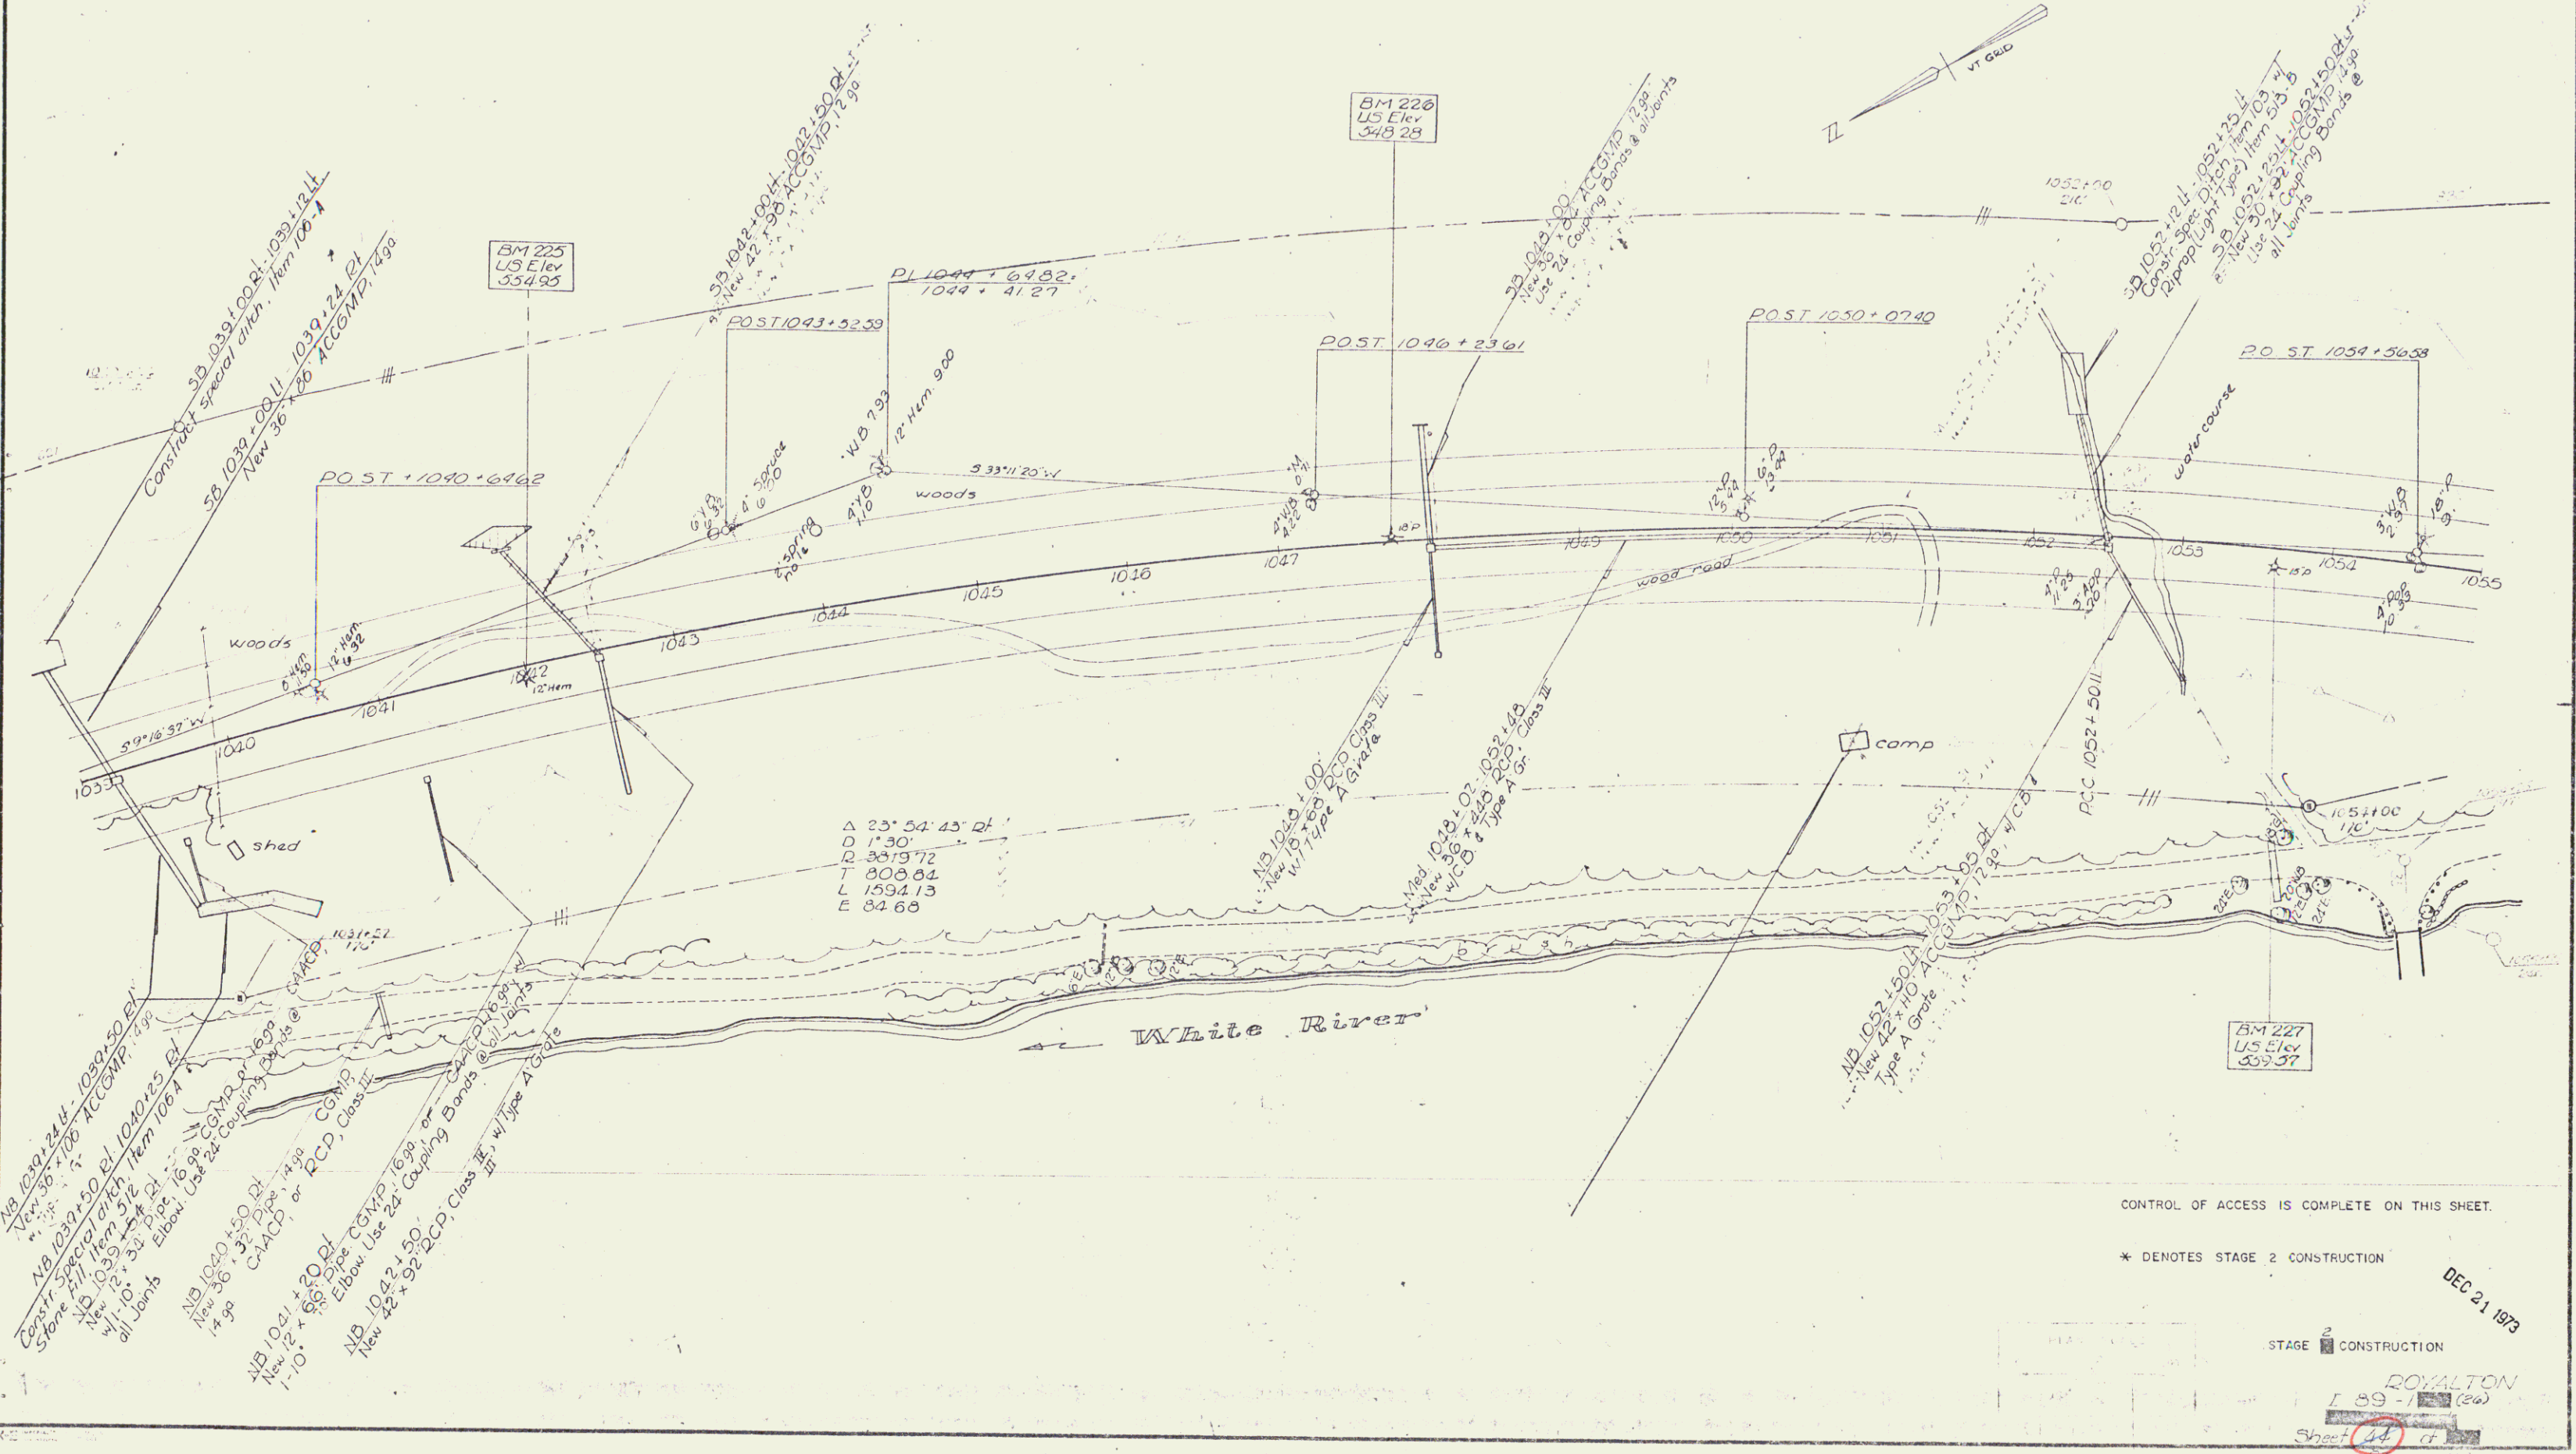

CONTROL OF ACCESS IS COMPLETE ON THIS SHEET.

* DENOTES STAGE 2 CONSTRUCTION

STAGE 2 CONSTRUCTION

ROYALTON
I 89-1 (26)
Sheet 24 of 25

DEC 21 1973

Sheet 24

16