

JUTE MATTING
ITEM 623
* Med 1071+00-1071+50 LF
NB 1072+90-1074+25 RT

PROPERTY LINE FENCE w/
STEEL POSTS, ITEM 583-II
SB 1071+00-1087+00 LF
NB 1071+00-1087+00 LF

CONSTRUCT SPECIAL DITCH
ITEM 103
1075+50-1076+50 SB LF

CHANNEL EXCAVATION
ITEM 106
SB 1071+00-1072+25 LF


STONE FILL FOR SLOPE PROTECTION
(LIGHT TYPE) ITEM 512
SB 1071+00-1072+25 LF

*THREE CABLE GUARD RAIL w/ STEEL POSTS
ITEM 538
SB 1071+00-1073+04 LF
NB 1071+00-1073+96 LF
SB 1071+00-1077+90 LF

Topsoil Stockpile
1077+50-1082+50 LF
4283 CY

TREATED SAND FILL
ITEM 551
SB 1071+00-1072+25 LF

DATE: 12/21/93
BY: [Signature]
CHECKED: [Signature]
SCALE: AS SHOWN
PROJECT: [Illegible]

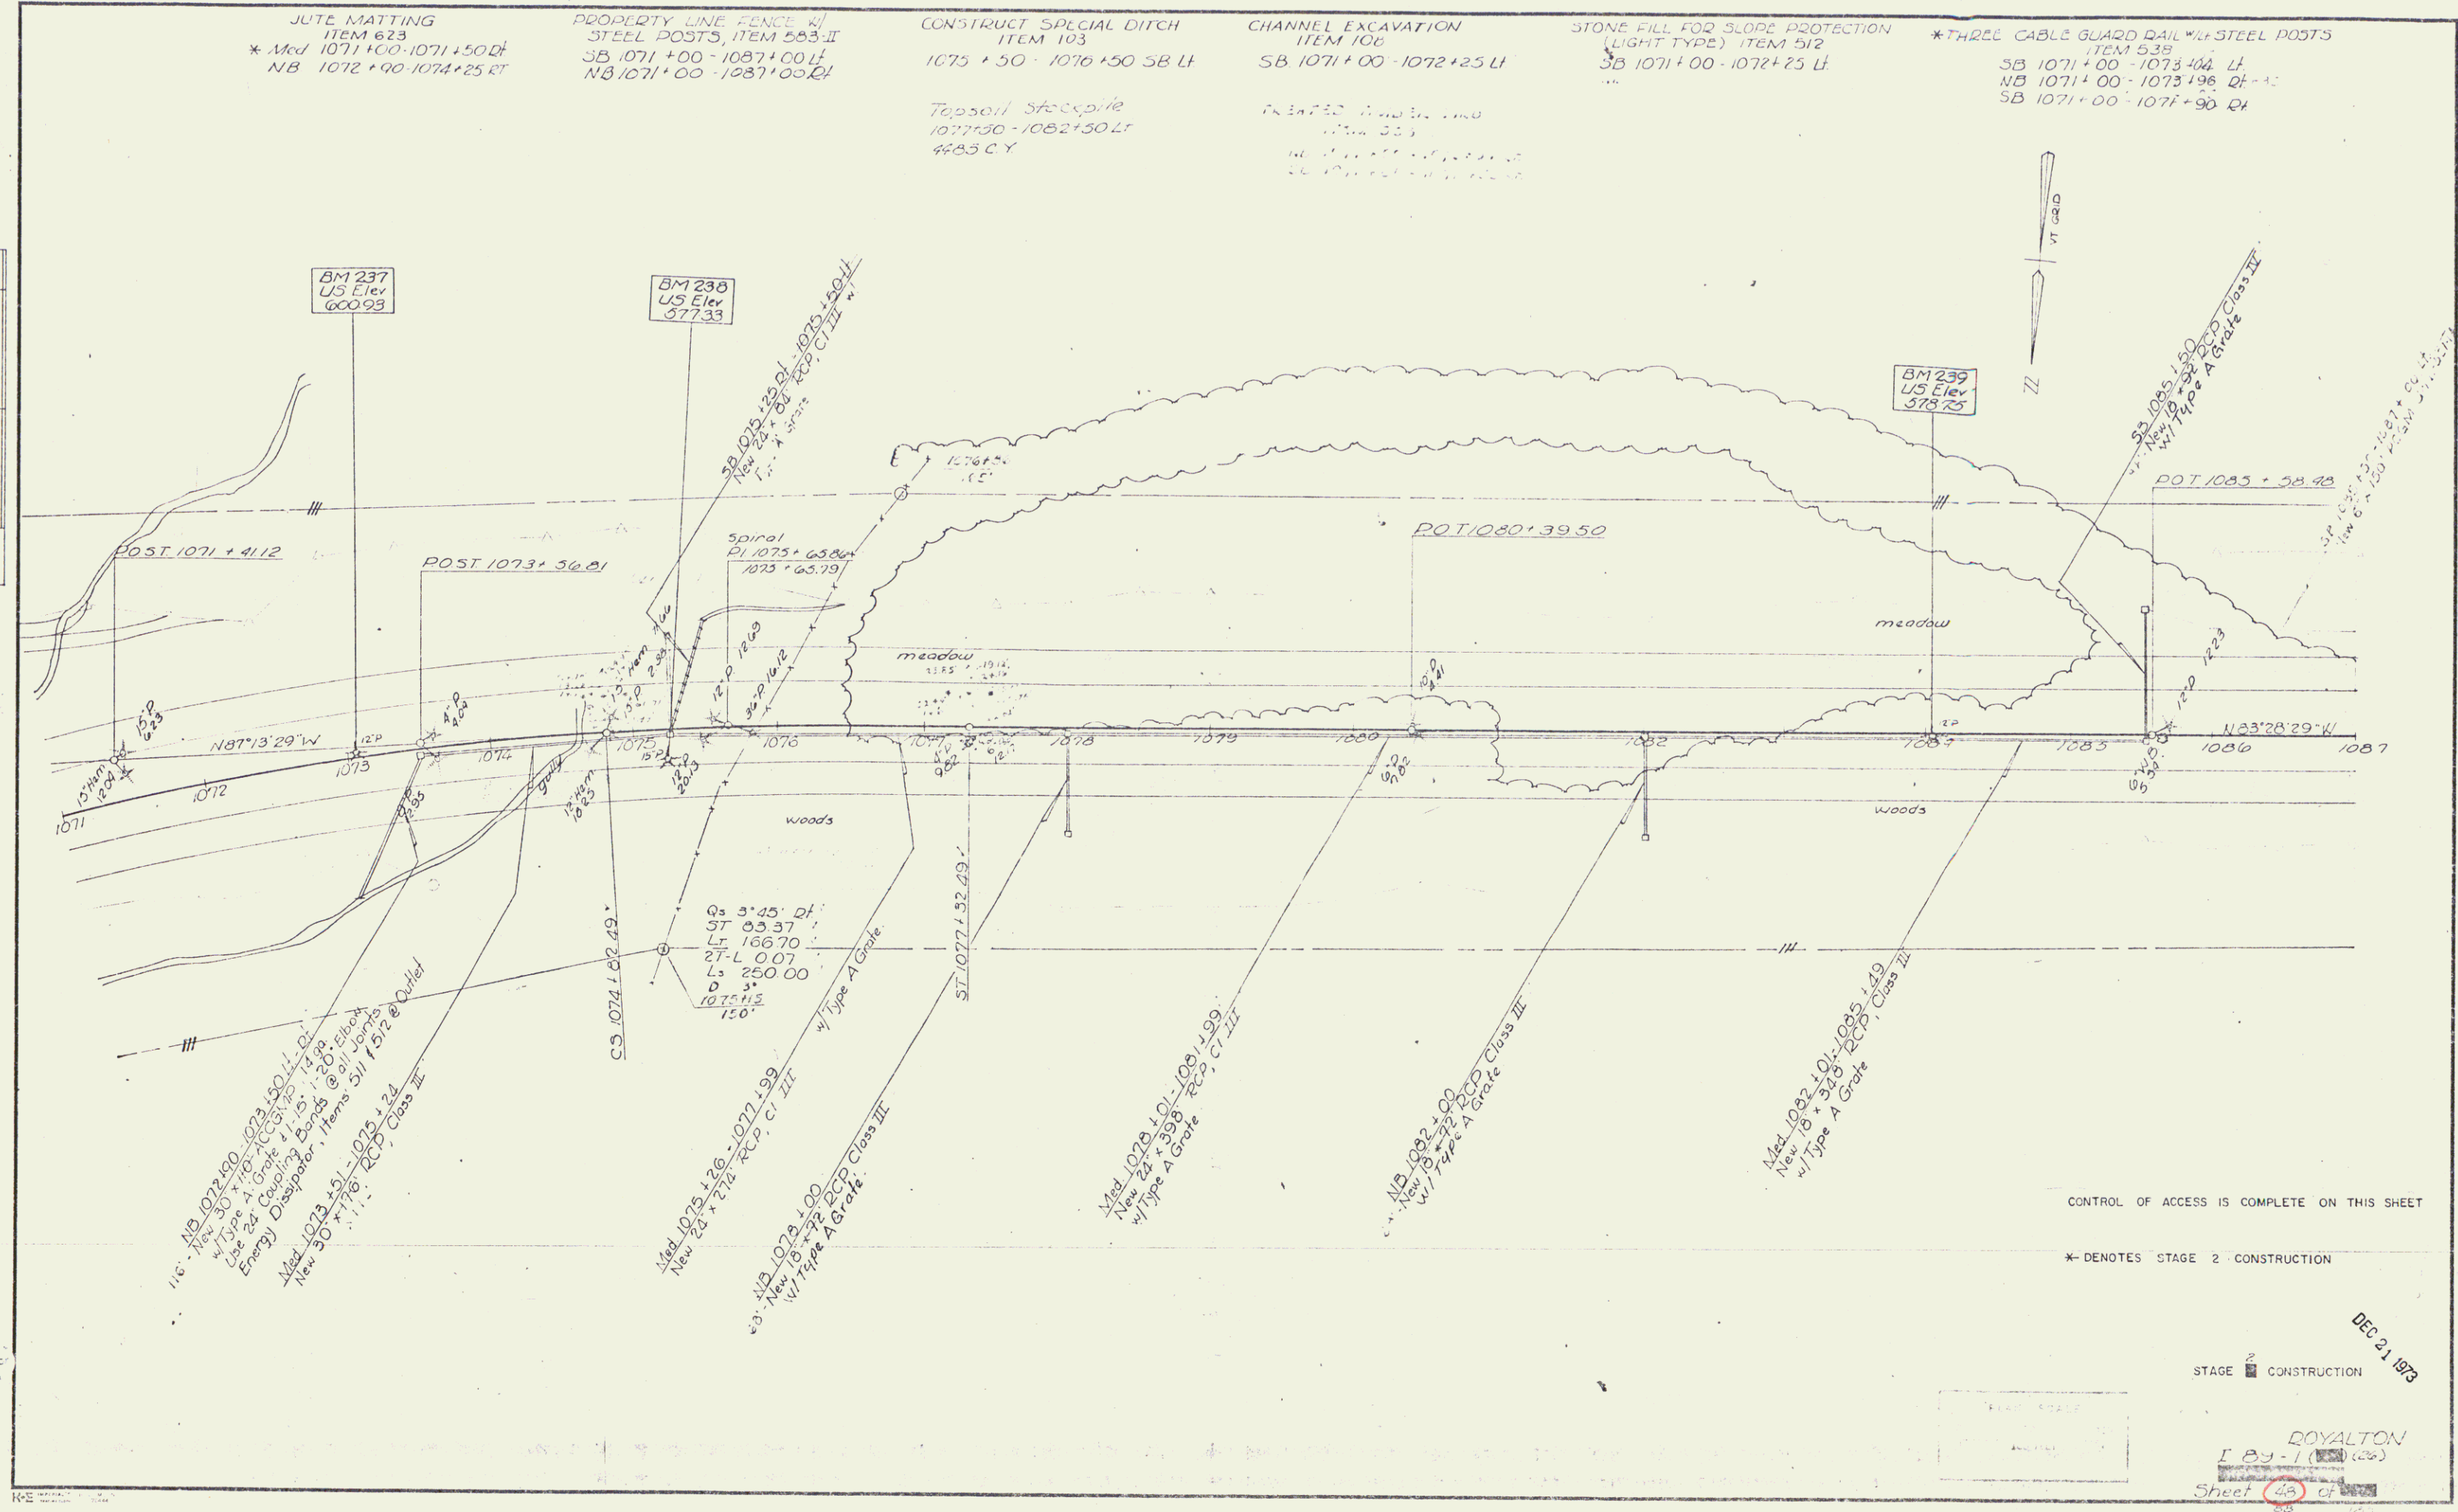

DEC 21 1993
STAGE 2 CONSTRUCTION
ROYALTON
I 89-1 (200)
Sheet 43 of 43
Sheet 97