


* BITUMINOUS CONC. GUTTER ITEM 554 SB 1124+55.4
 * TREATED TIMBER CURB ITEM 558 SB 1124+55 - 1126+00.4
 * THREE CABLE GUARD RAIL WITH STEEL POSTS, ITEM 538 SB 1124+08 - 1126+00.4

PROPERTY LINE FENCE W/ STEEL POSTS ITEM 583-II
 SB 1119+00 - 1126+00.4
 NB 1119+00 - 1126+00.4

PLAN
 DATE
 DRAWN BY
 CHECKED BY
 DATE
 SCALE

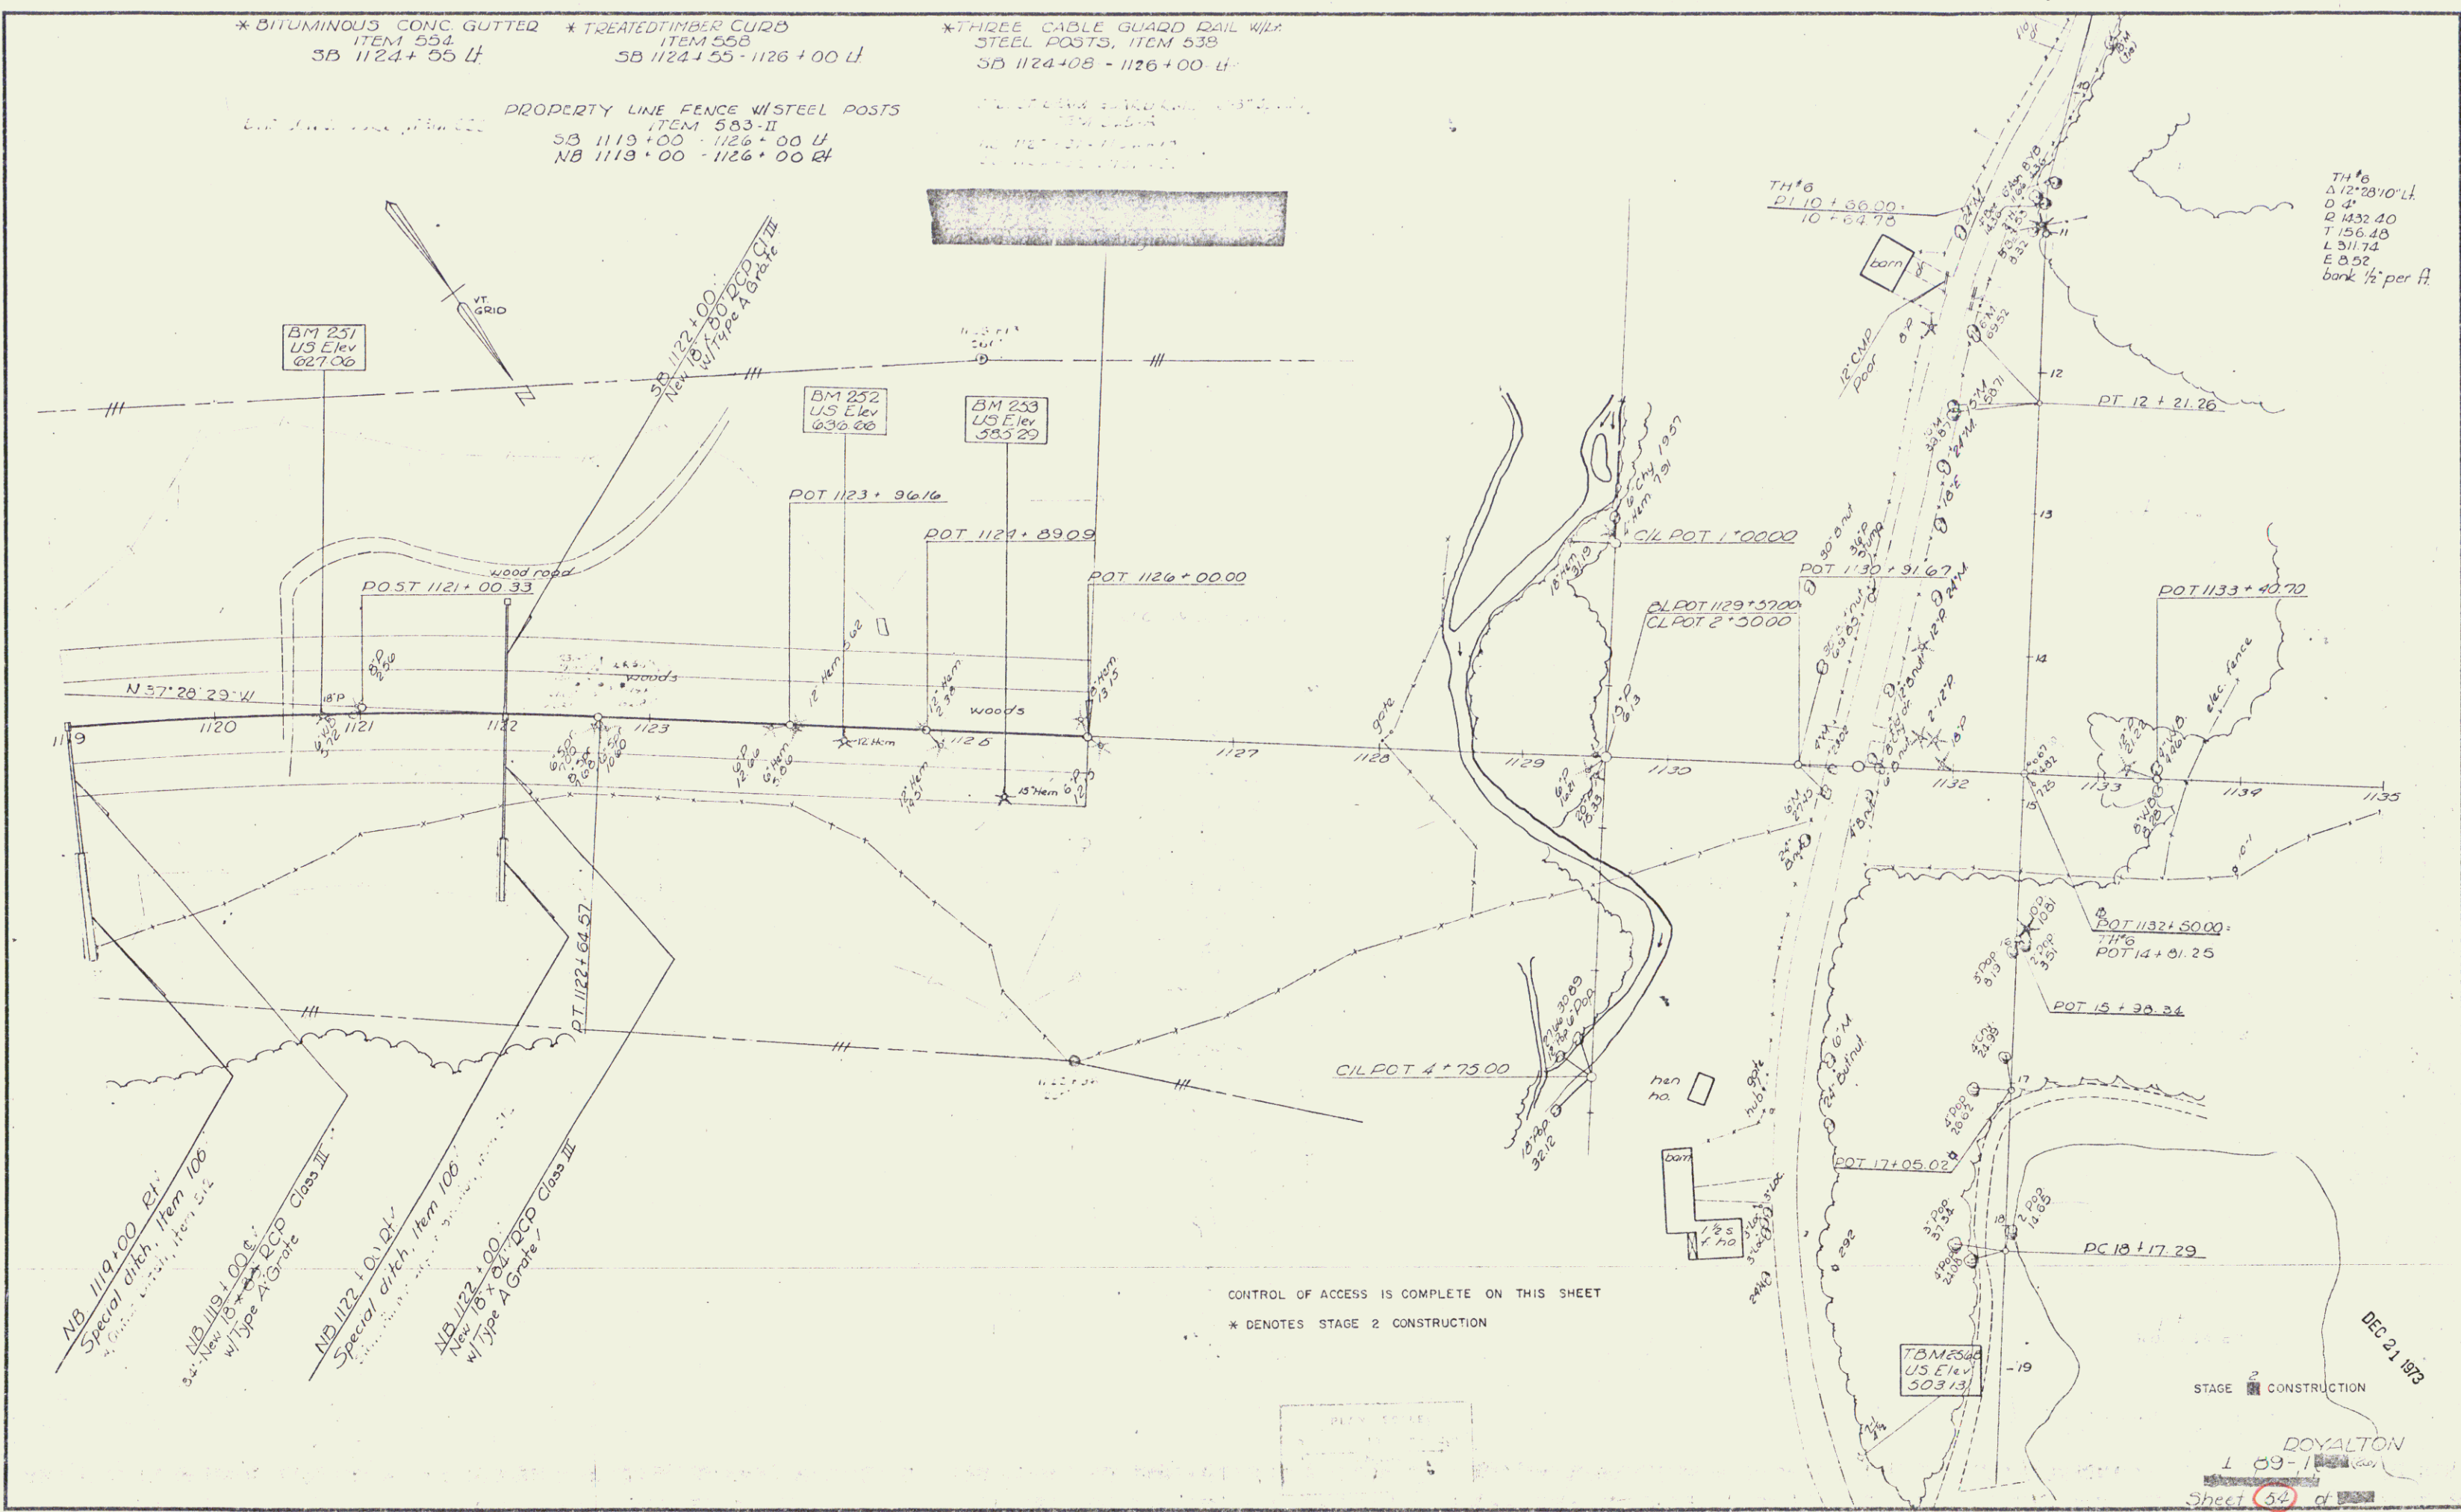

CONTROL OF ACCESS IS COMPLETE ON THIS SHEET
 * DENOTES STAGE 2 CONSTRUCTION

STAGE 2 CONSTRUCTION

DOYALTON
 1 09-1
 Sheet 52 of 53

Sheet 100