

GRAVEL BACKFILL FOR SLOPE STABILIZATION, ITEM 222-A
SB 1151+00 - 1154+50 LT

* STANDARD STEEL BEAM GUARD RAIL w/ STEEL POSTS ITEM 545-A (63" spacing)
NB 1150+50 - 1154+00 RT
NB 1151+00 - 1154+68 RT
NB 1152+51 - 1157+00 RT
NB 1154+00 - 1157+50 RT

PROPERTY LINE FENCE w/ STEEL POSTS, ITEM 535 II Med
SB 1151+00 - 1164+40 LT
NB 1151+00 - 1164+40 RT
NB 1165+95 - 1167+00 RT
SB 1166+79 - 1167+00 LT
SB 1164+60 - 1165+60 LT
NB 1164+00 - 1165+75 RT
NB 1151+00 - 1164+40 RT
NB 1164+60 - 1165+75 RT
NB 1165+95 - 1167+00 RT
NB 1151+00 - 1164+40 RT
SB 1164+60 - 1165+60 LT
SB 1166+79 - 1167+00 LT
Property Line fence to be erected prior to construction

* THREE CABLE GUARD RAIL w/ STEEL POSTS, ITEM 538
NB 1160+53 - 1166+61 RT
SB 1163+42 - 1167+00 LT

* TREATED TIMBER CURB, ITEM 558
NB 1101+50 - 1107+00 RT
SB 1104+15 - 1107+00 LT

JUTE MATTING, ITEM 623
1151+00 - 1156+00 Med *
NB 1161+00 - 1161+50 RT
1161+00 - 1167+00 Med *


* CONSTRUCT U-TURN
1163+00 Med

STONE FILL FOR SLOPE PROTECTION, ITEM 512
NB 1153+50 - 1154+40 RT
SB 1163+50 - 1164+20 LT
SB 1164+70 - 1166+65 LT

* BITUMINOUS CONCRETE SURFACE FOR GUTTERS AND TRAFFIC ISLANDS, ITEM 554
1159+00 Med
Construct Drives for Cattle Pass
1164+50 RT & LT

* BRIDGE RAILING, ITEM 572
NB 1166+14 - 1167+00 LT

PLAN
SCALE 1" = 40'
DATE 11/28/73
BY J. W. CHASE
CHECKED BY J. W. CHASE

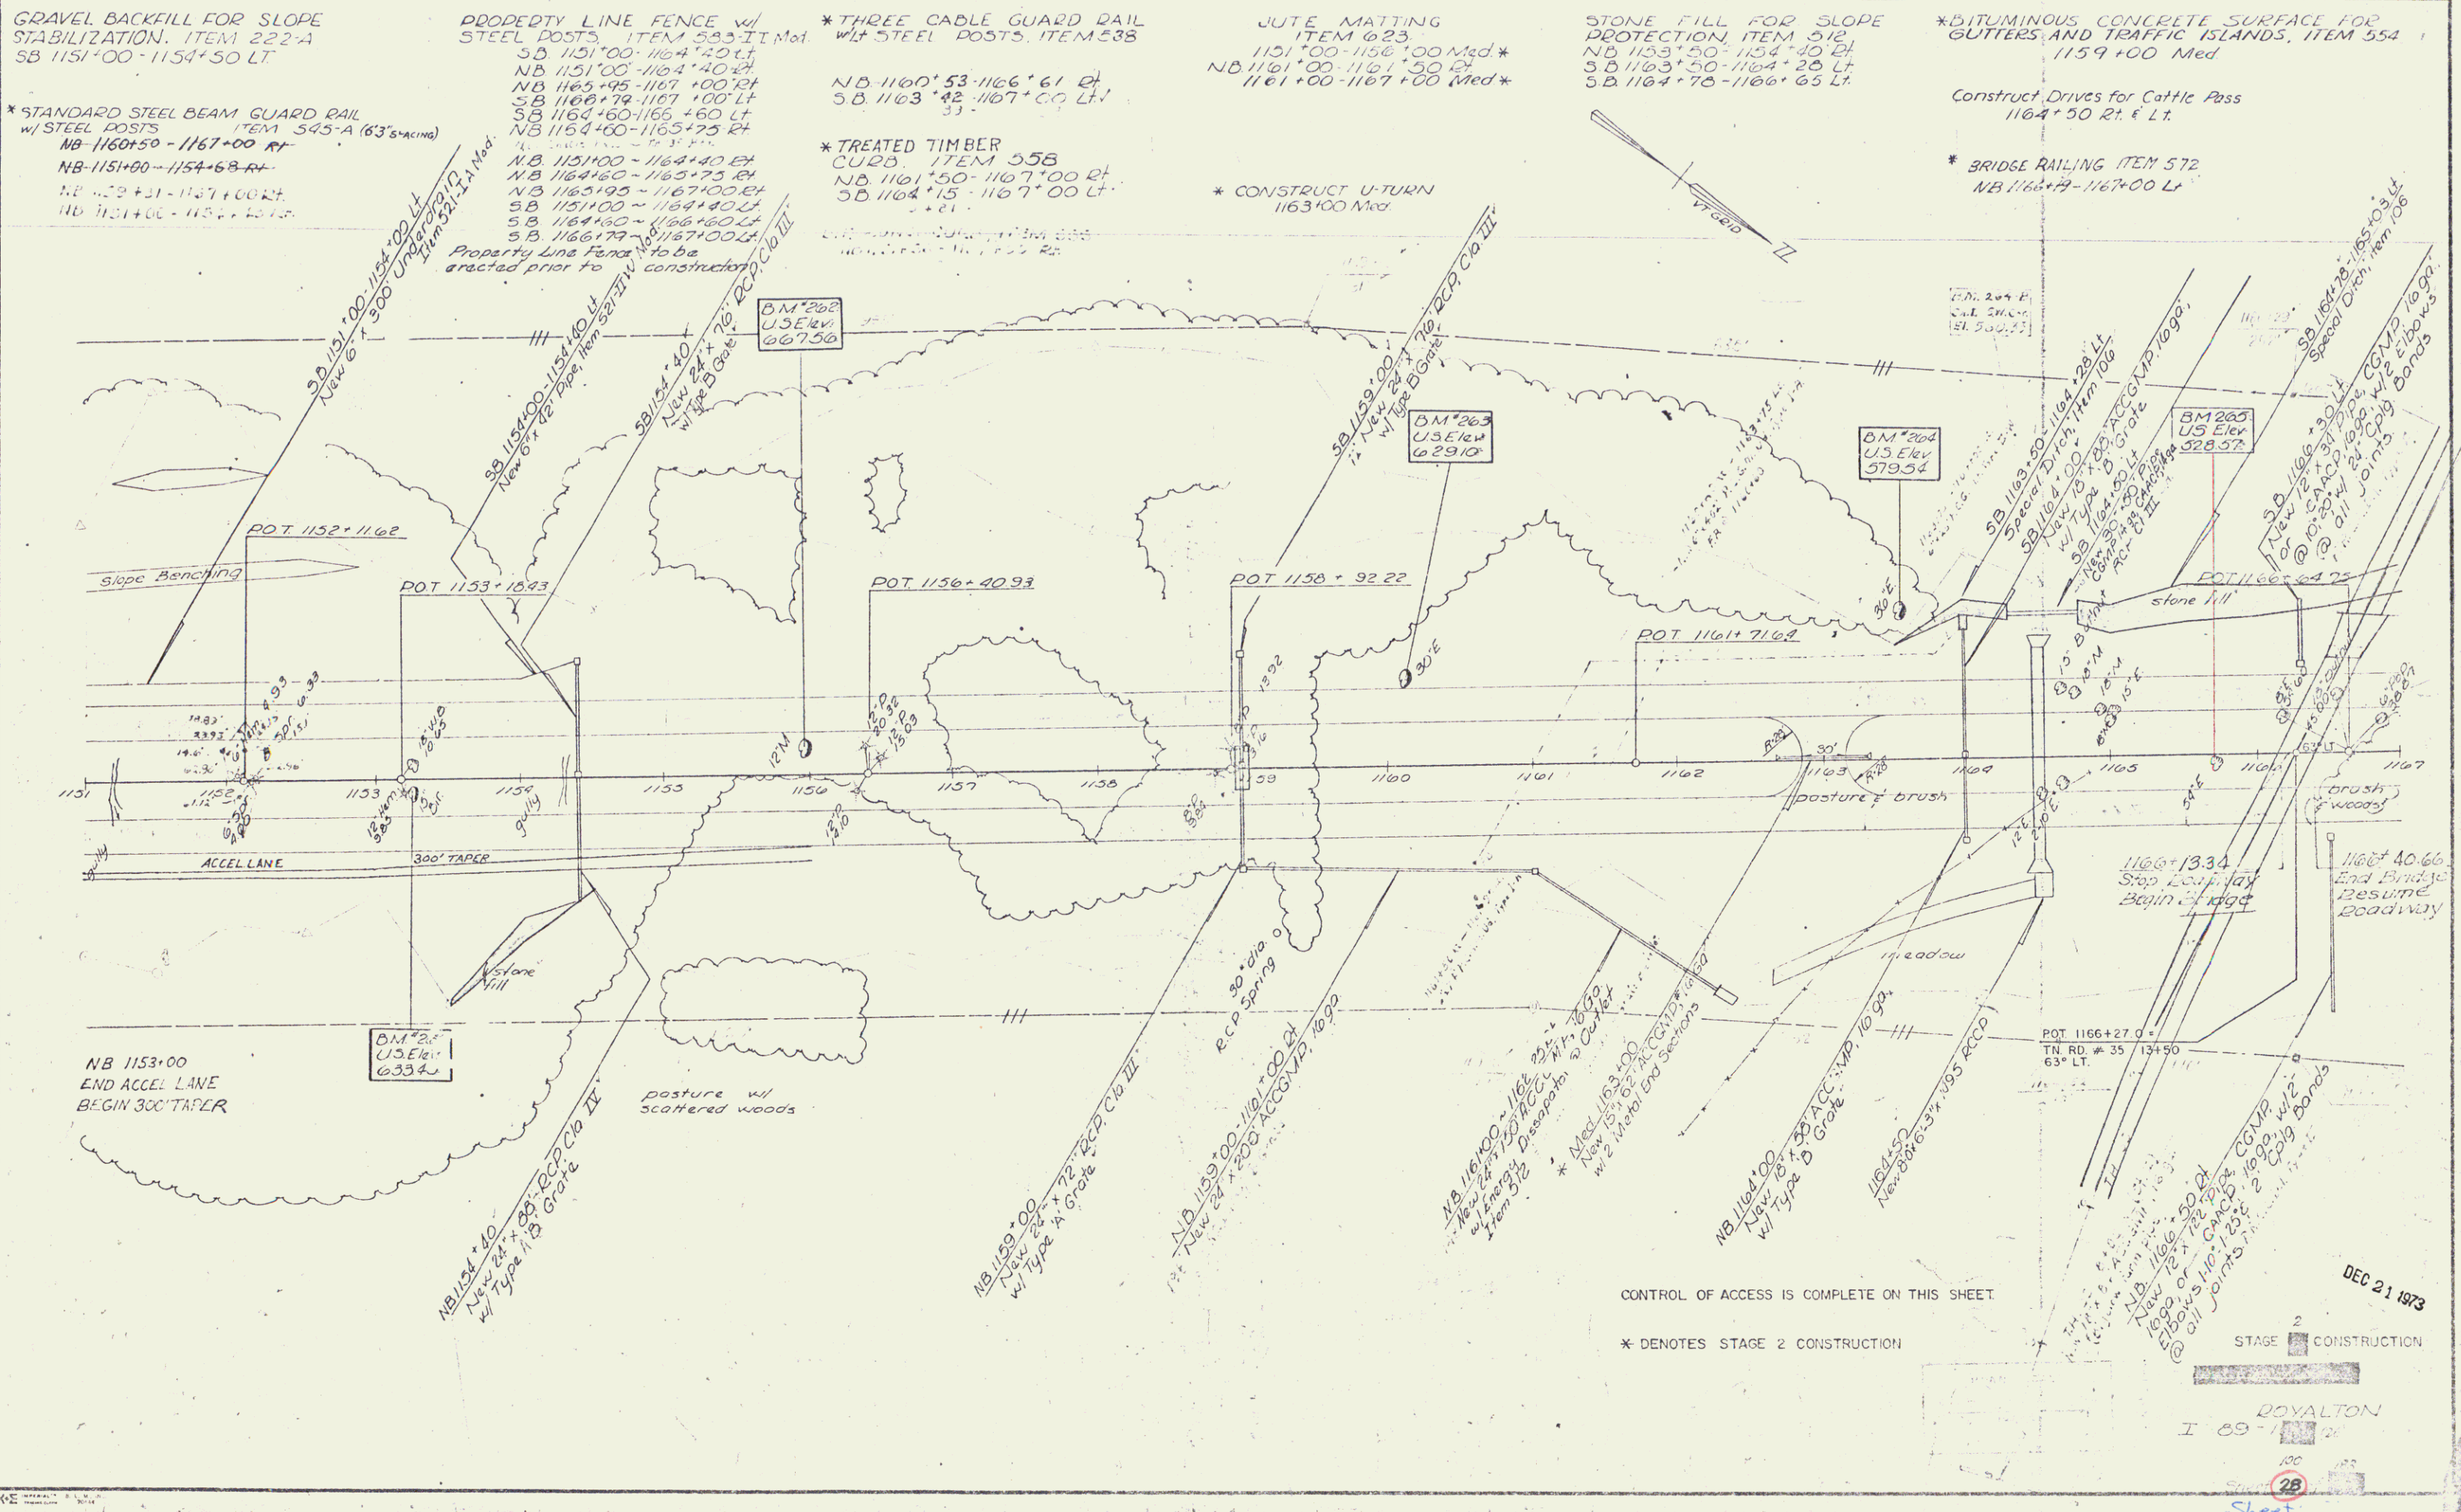

CONTROL OF ACCESS IS COMPLETE ON THIS SHEET.

* DENOTES STAGE 2 CONSTRUCTION

STAGE 2 CONSTRUCTION

ROYALTON
I 89-112

Sheet 28

105