




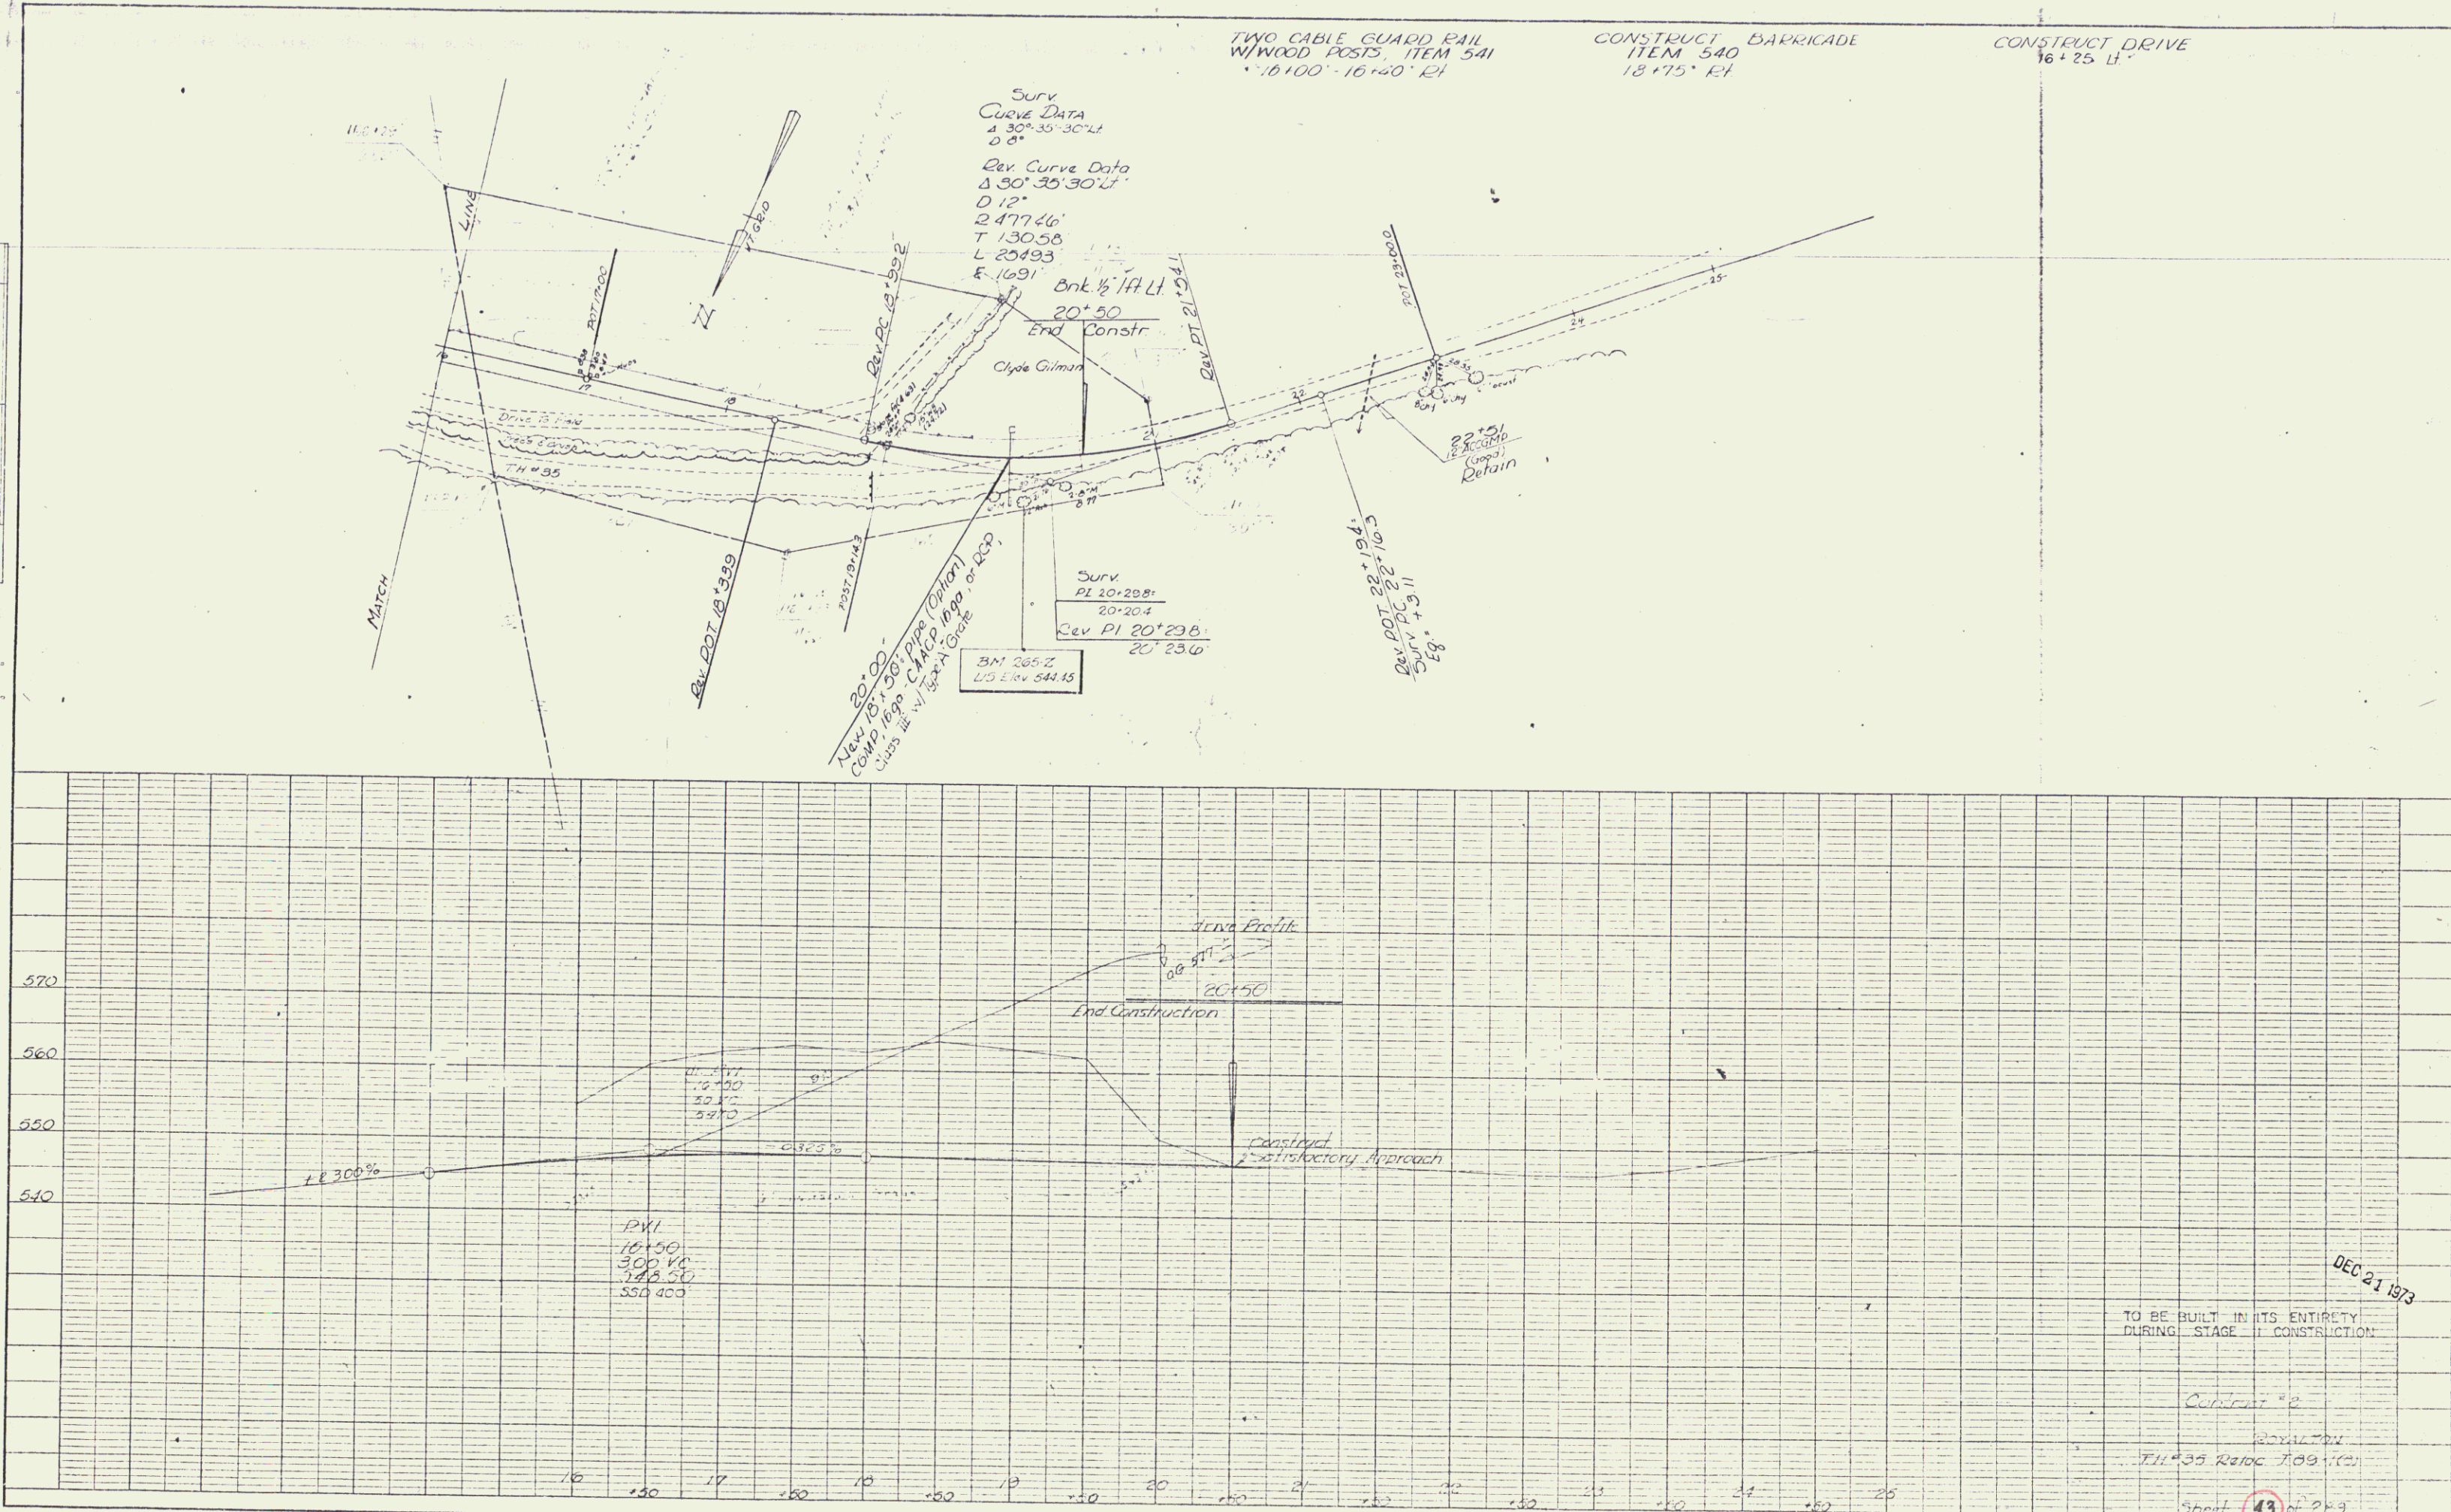

DEC 21 1973
 TO BE BUILT IN ITS ENTIRETY
 DURING STAGE II CONSTRUCTION
 Sheet 43 of 283

101