

PROPERTY LINE FENCE WITH  
STEEL POSTS, MOD. ITEM 583-B  
1199+00 - 1215+00 SB LI.  
1199+00 - 1215+00 NB LI.  
SUBBASE OF SAND, ITEM 202  
NB 1199+00 - 1209+75  
SB 1199+00 - 1209+25  
SB 1209+25 - 1214+75


EXCELSIOR MATTING - ITEM 626  
1199+00 - 1210+25 NB LI  
1199+00 - 1212+50 SB LI  
1199+00 - 1205+75 SB LI  
1208+75 - 1211+75 SB LI

BM 276  
US Elev  
691.12

STATION FILE ON SLAKE PROVISION  
SB 1209+25 - 1214+75

BM 277  
US Elev  
717.88

DATE	BY	REVISION
11/21/73	W. J. ...	...
11/21/73	W. J. ...	...
11/21/73	W. J. ...	...
11/21/73	W. J. ...	...

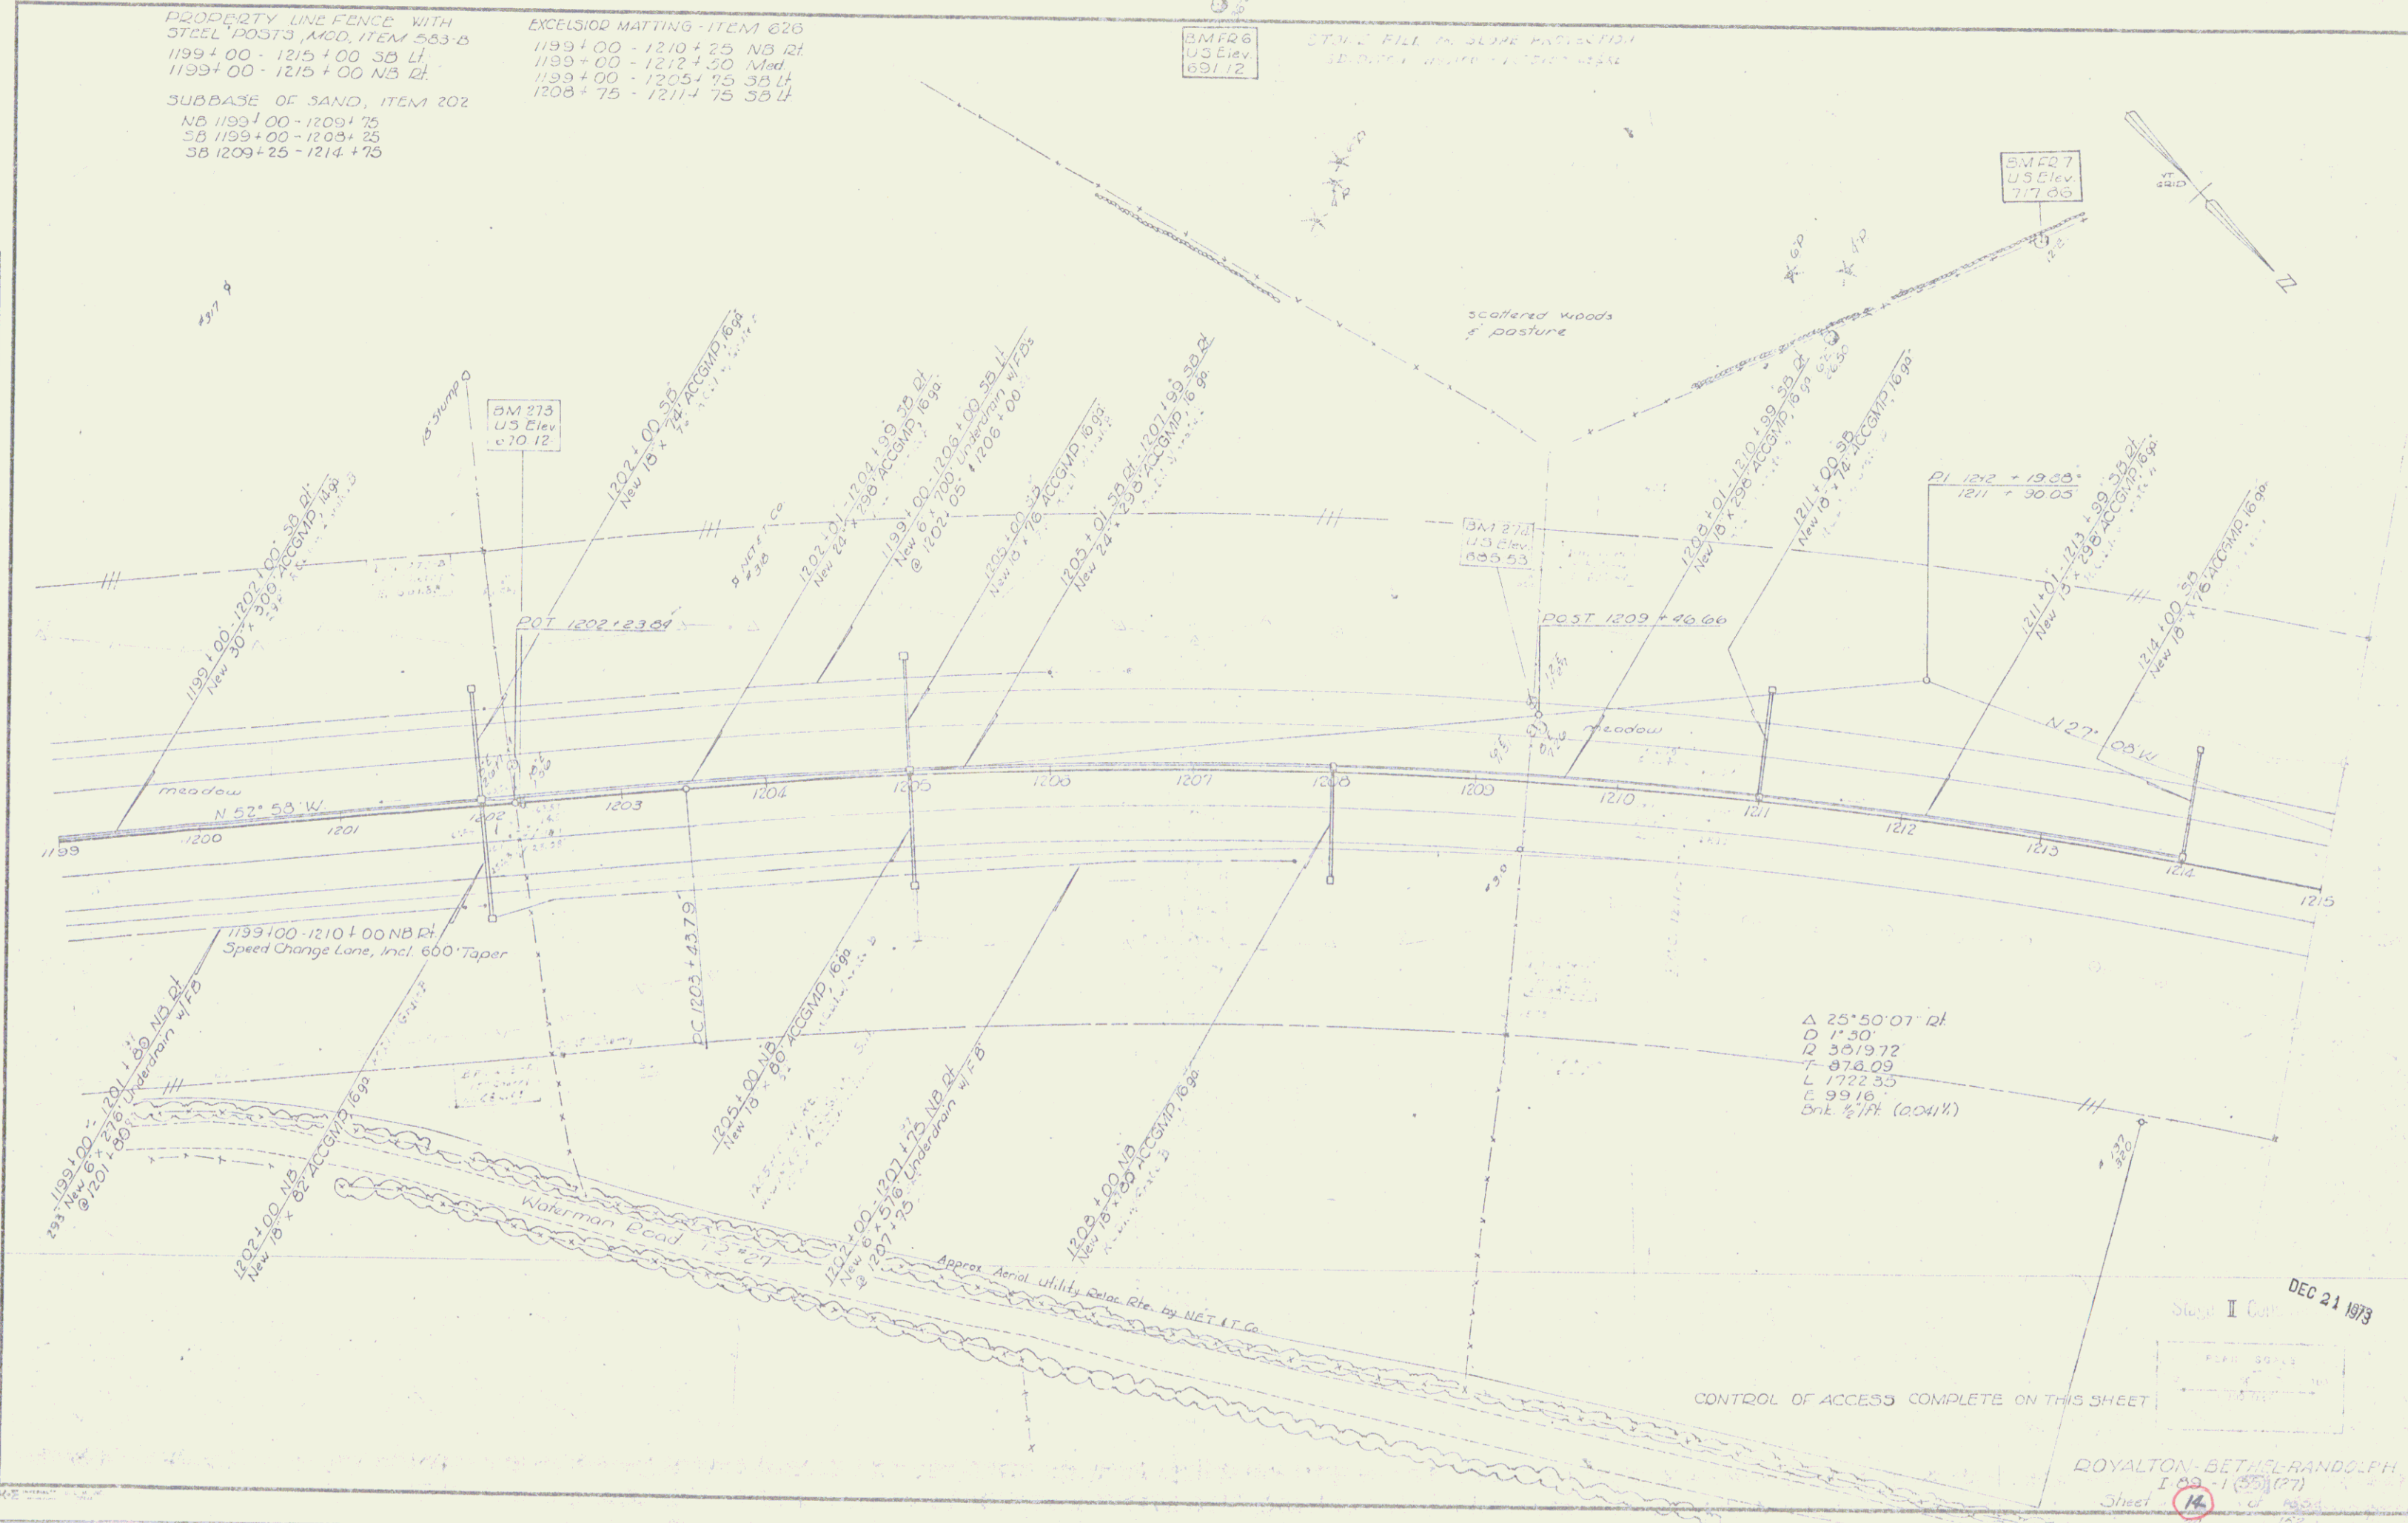

DEC 21 1973



ROYALTON - BETHEL - RANDOLPH  
I 88 - 1 (55) (71)  
Sheet 14 of 150  
1973