
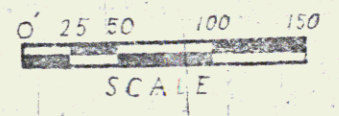


THREE CABLE GUARD  
RAIL ITEM 542  
1327+00-1339+46 N.B.H.  
1327+00-1339+04 N.S.H.  
1327+00-1343+52 S.B.H.  
1333+00-1339+55 S.B.H.

BITUM CONC CURB  
ITEM 553  
1327+00-1339+00 N.B.H.  
1334+00-1339+00 S.B.H.

Med & S.B. Curve Data  
D.D. 18°25'24" Lt  
M 0°45'05" Lt  
T 7639.44  
L 1238.87  
Z 2456.44  
E 97.81  
Bnk 1/4 Ft (2214)

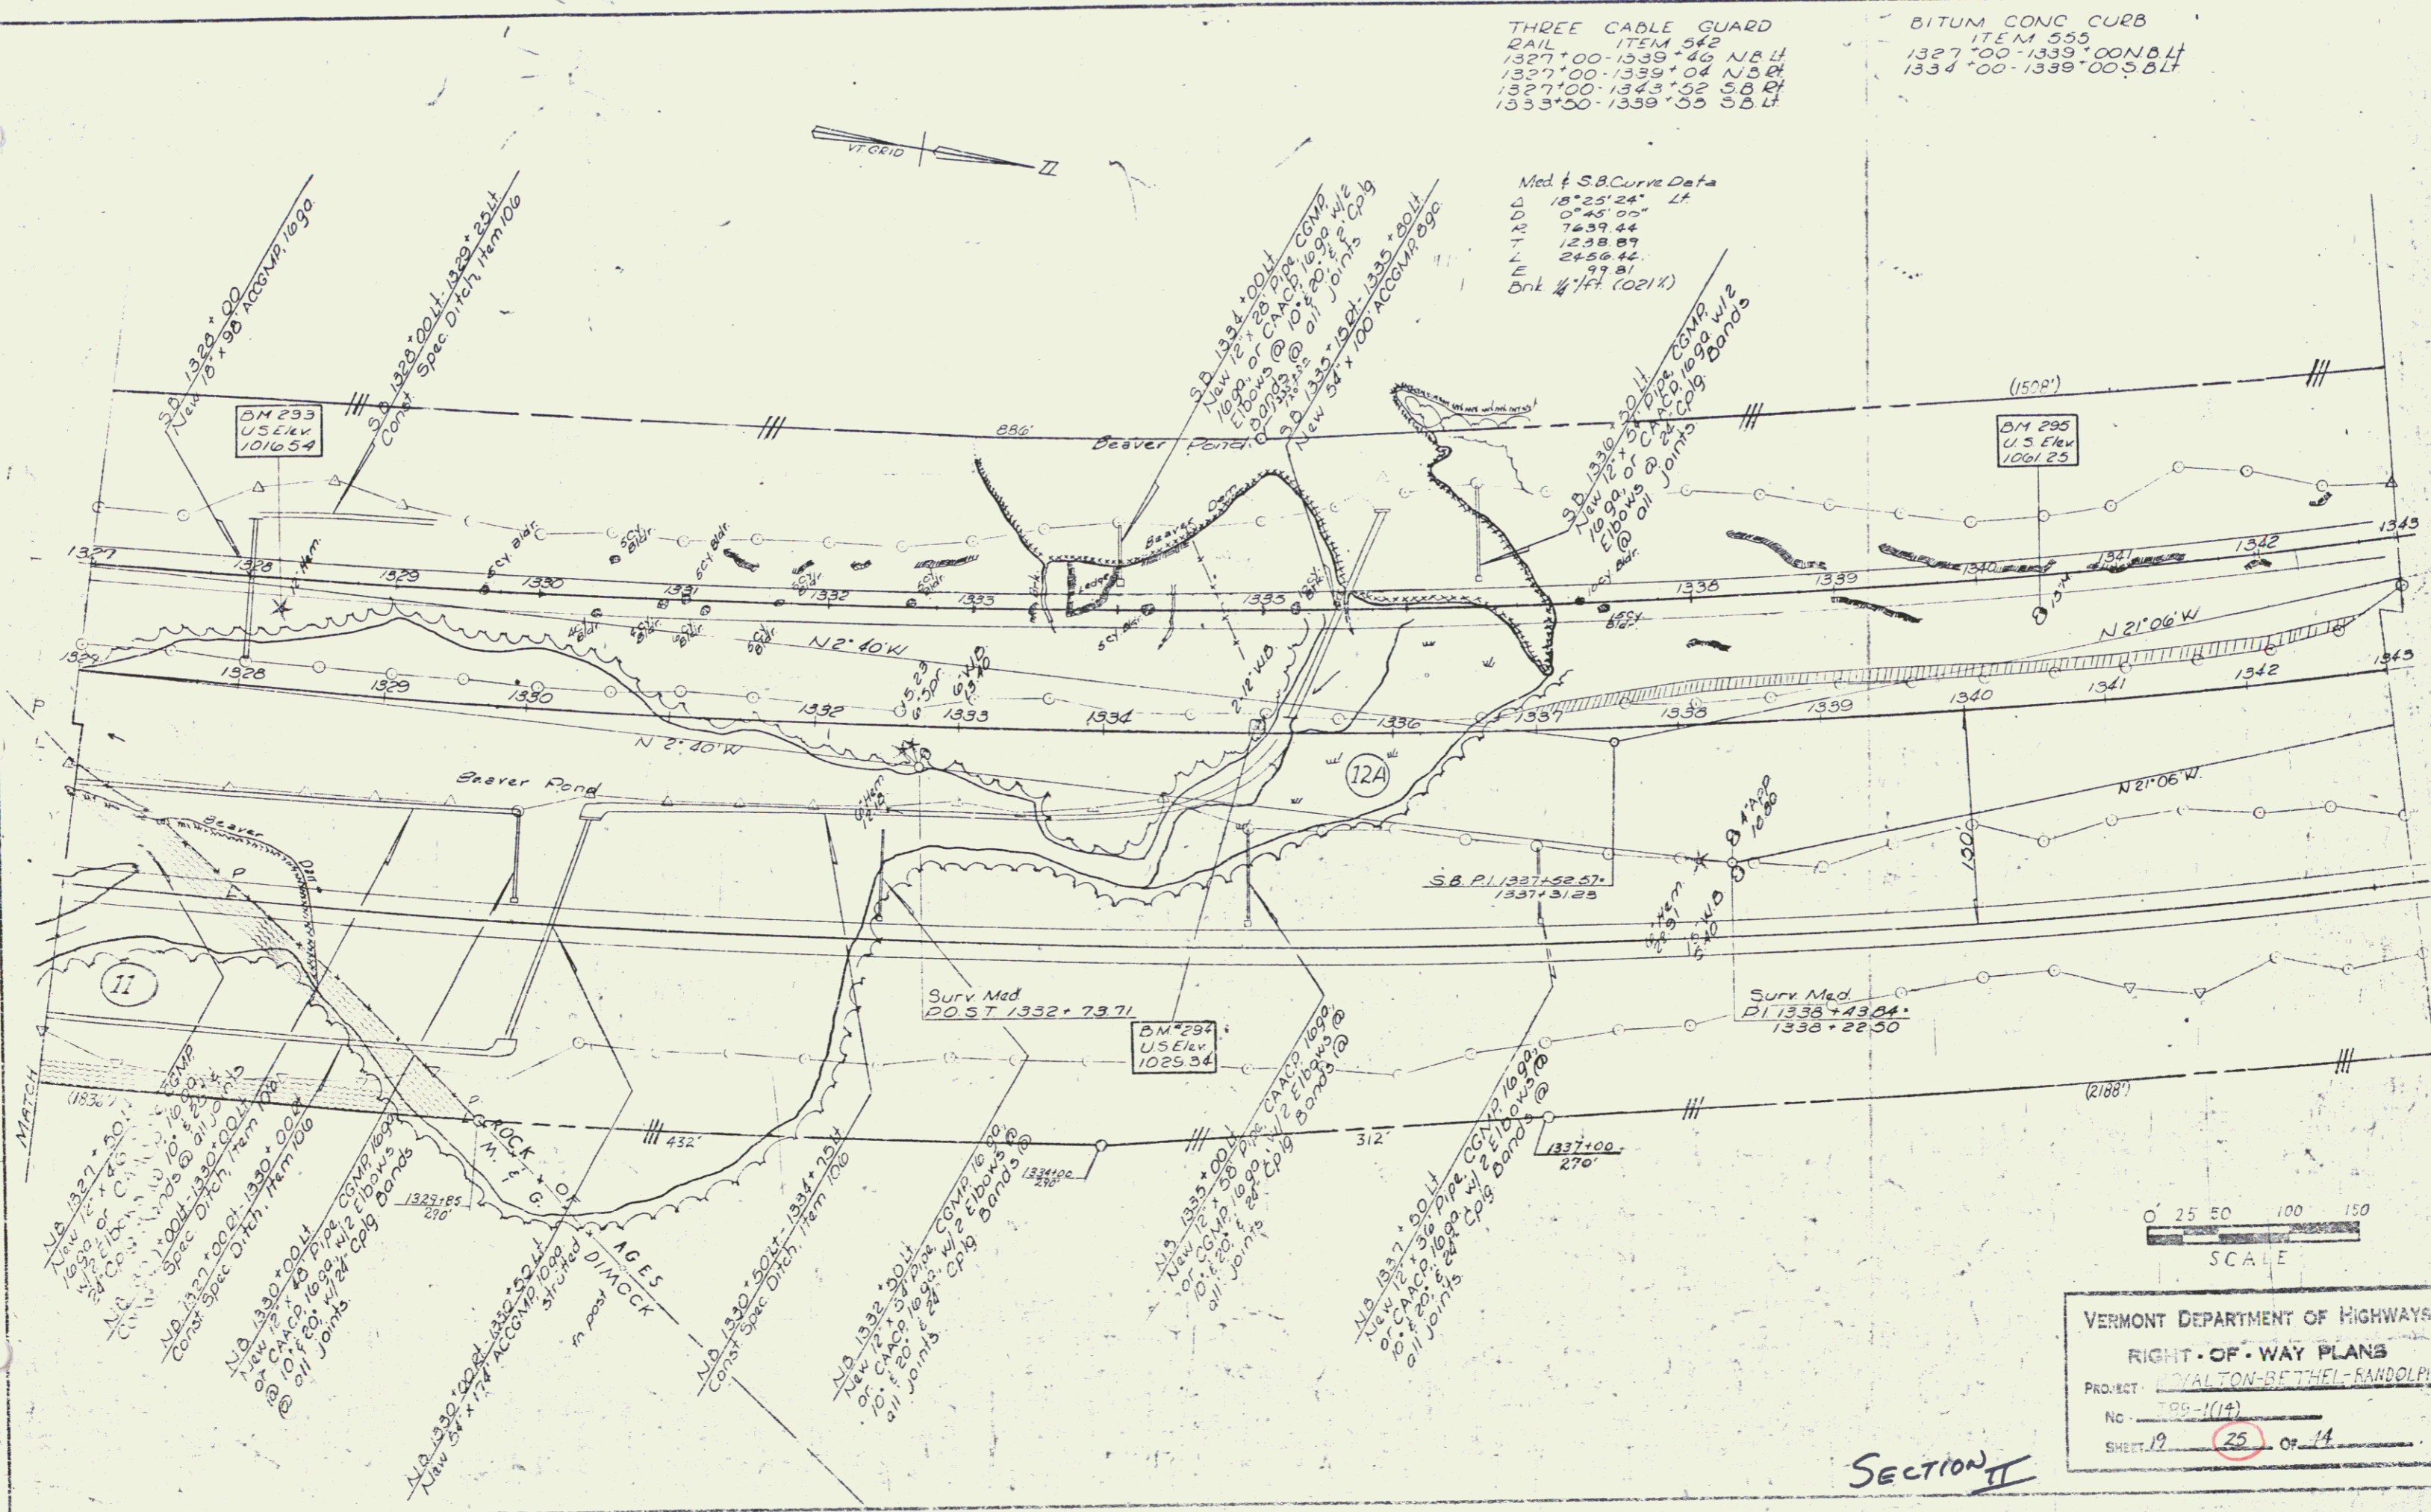

VERMONT DEPARTMENT OF HIGHWAYS  
RIGHT-OF-WAY PLANS  
PROJECT: ROYALTON-BETHEL-RANDOLPH  
NO. 99-1(14)  
SHEET 19 OF 25

SECTION II