

BIT CONC CURB, ITEM 355  
1415 + 60 - 1421 + 50 SB R<sup>1</sup>

THREE CABLE GUARD RAIL  
ITEM 542


DRILLING & BLASTING OF SOLID ROCK  
SUBGRADE, ITEM 115  
1407 + 00 - 1415 + 75 SB  
1407 + 00 - 1412 + 40 NB

1415 + 00 - 1423 + 56 NB-DI  
1415 + 00 - 1423 + 00 NB-LI  
1415 + 00 - 1421 + 56 SB-DI

VERMONT DEPARTMENT OF HIGHWAYS  
RIGHT-OF-WAY PLANS  
PROJECT: RGYALTON-BETHEL-RANDOLPH  
NO: 189-1(14)  
SHEET: 30 OF 41



SCALE  
SB Curva Data  
A 29° 58' 22" RI  
D 0° 30' 00"  
R 11489.14  
T 8058.43  
L 5777.85  
E 401.17  
bank - remove Crown (.021%)

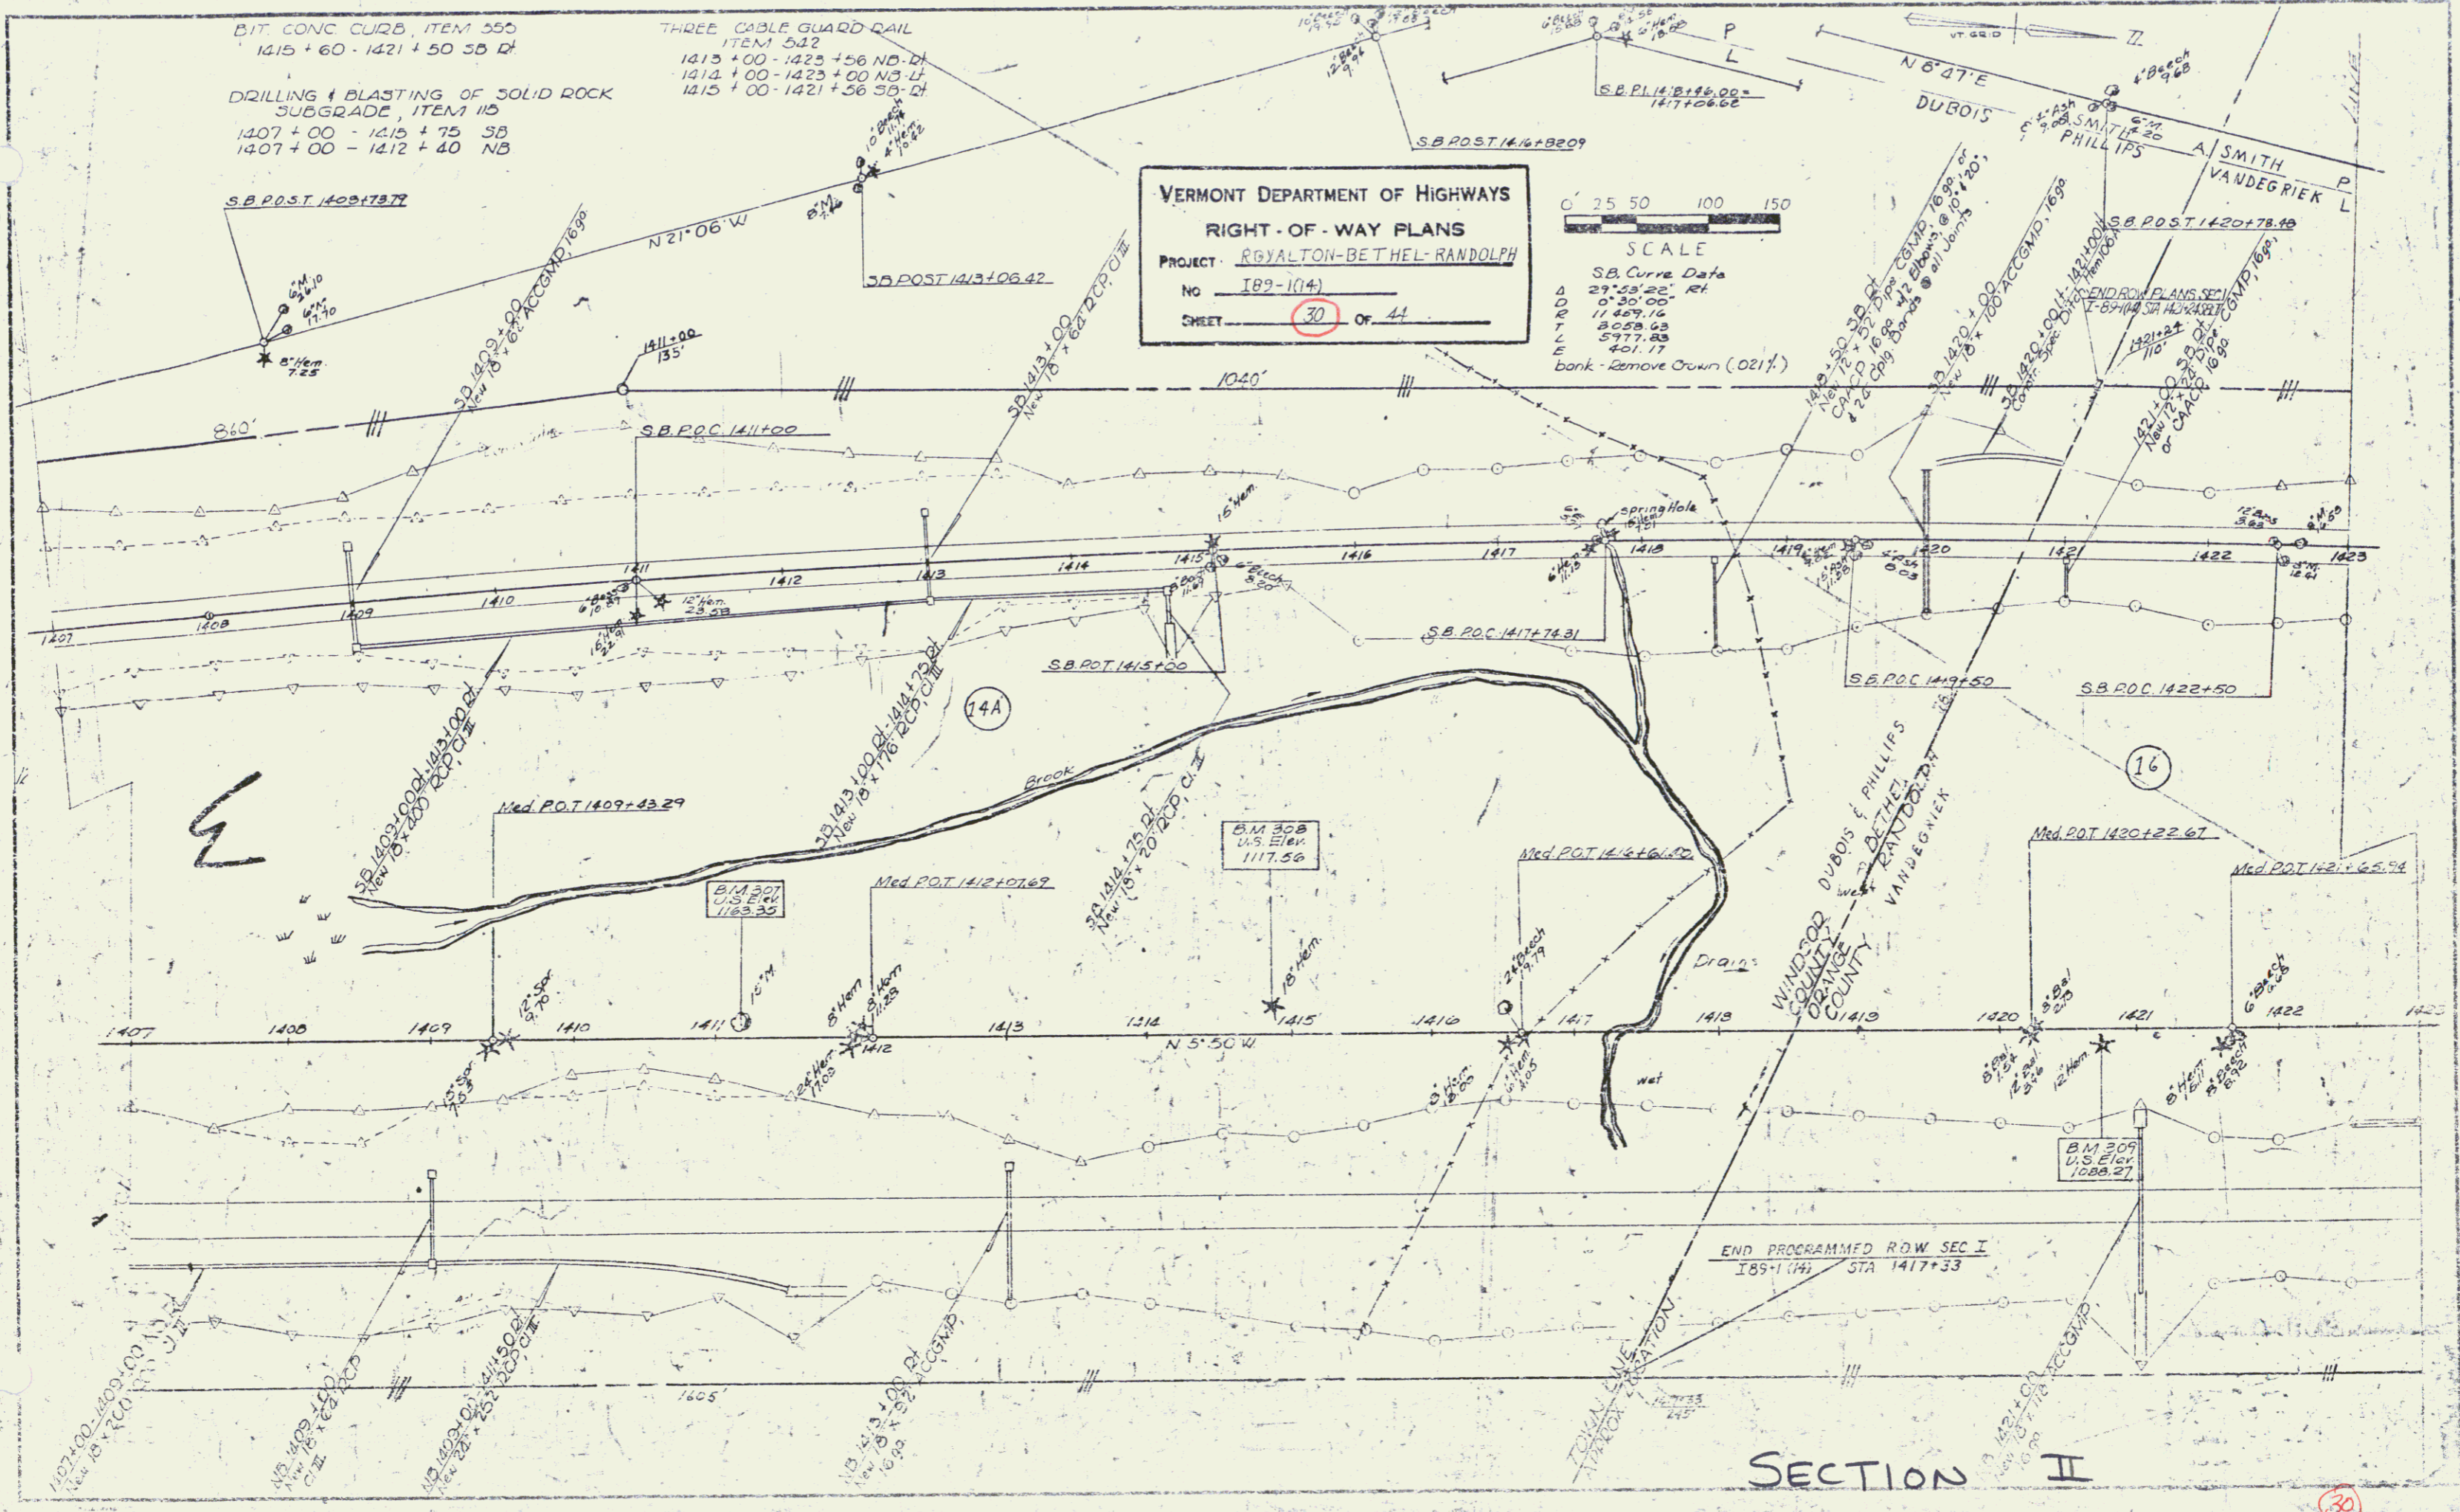

END PROGRAMMED ROW SEC I  
189-1(14) STA 1417+33

SECTION II

30