


Bituminous Concrete Curb, Item 555
N.B. 1598+00 Lt. - N.B. 1600+00 Lt.


Three Cable Guard Rail
Item 542
N.B. 1598+00 Lt. - N.B. 1600+02 Lt.
S.B. 1598+00 Rt. - S.B. 1600+46 Rt.
S.B. 1598+00 Lt. - S.B. 1602+02 Lt.

Stone Fill for Slope Protection
Item 512
N.B. 1600+50 Rt. - N.B. 1606+50 Rt.

Drilling & Blasting of Solid
Rock Subgrade, Item 115
N.B. 1602+60 - N.B. 1603+25
N.B. 1610+90 - N.B. 1613+75
S.B. 1602+20 - S.B. 1614+00

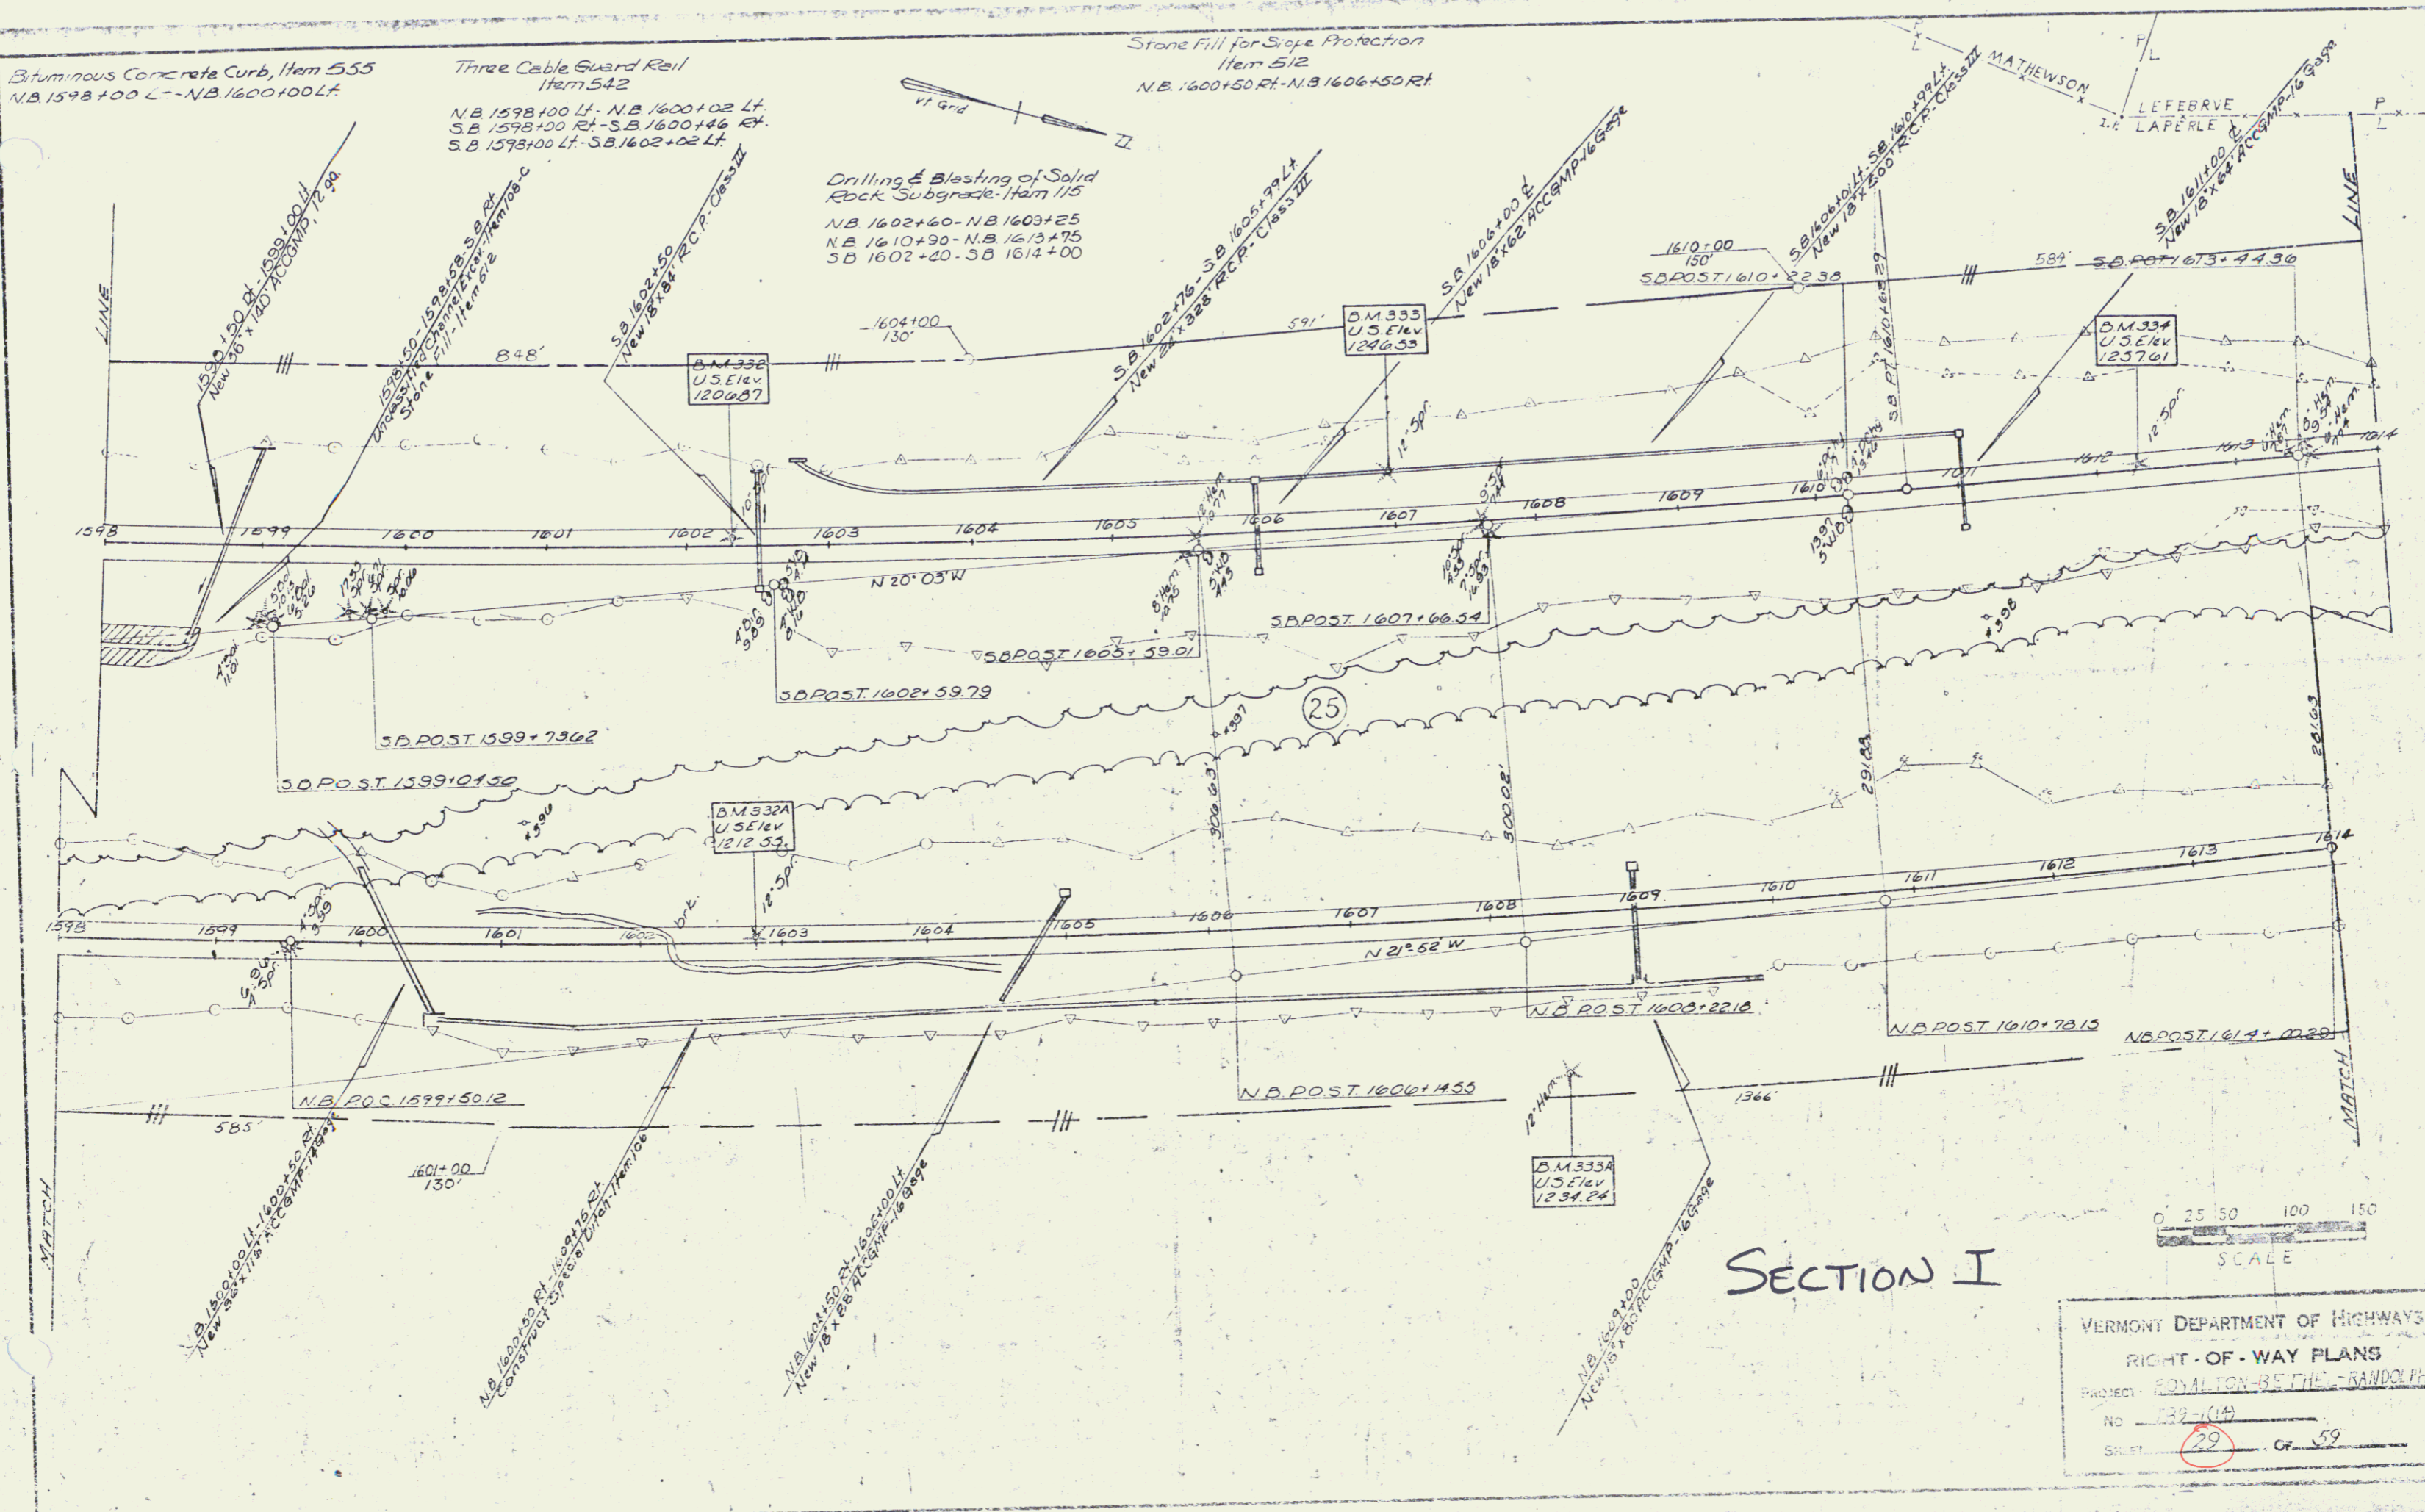

SECTION I

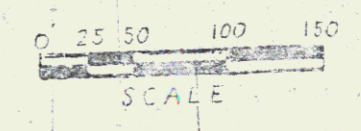

VERMONT DEPARTMENT OF HIGHWAYS
RIGHT-OF-WAY PLANS
PROJECT: RD 101 - BETHEL - RANDOLPH
No. 132-1(14)
SHEET 29 OF 59