



ROCK OF AGES CORP.
I 89-1 (14) Parcel No.

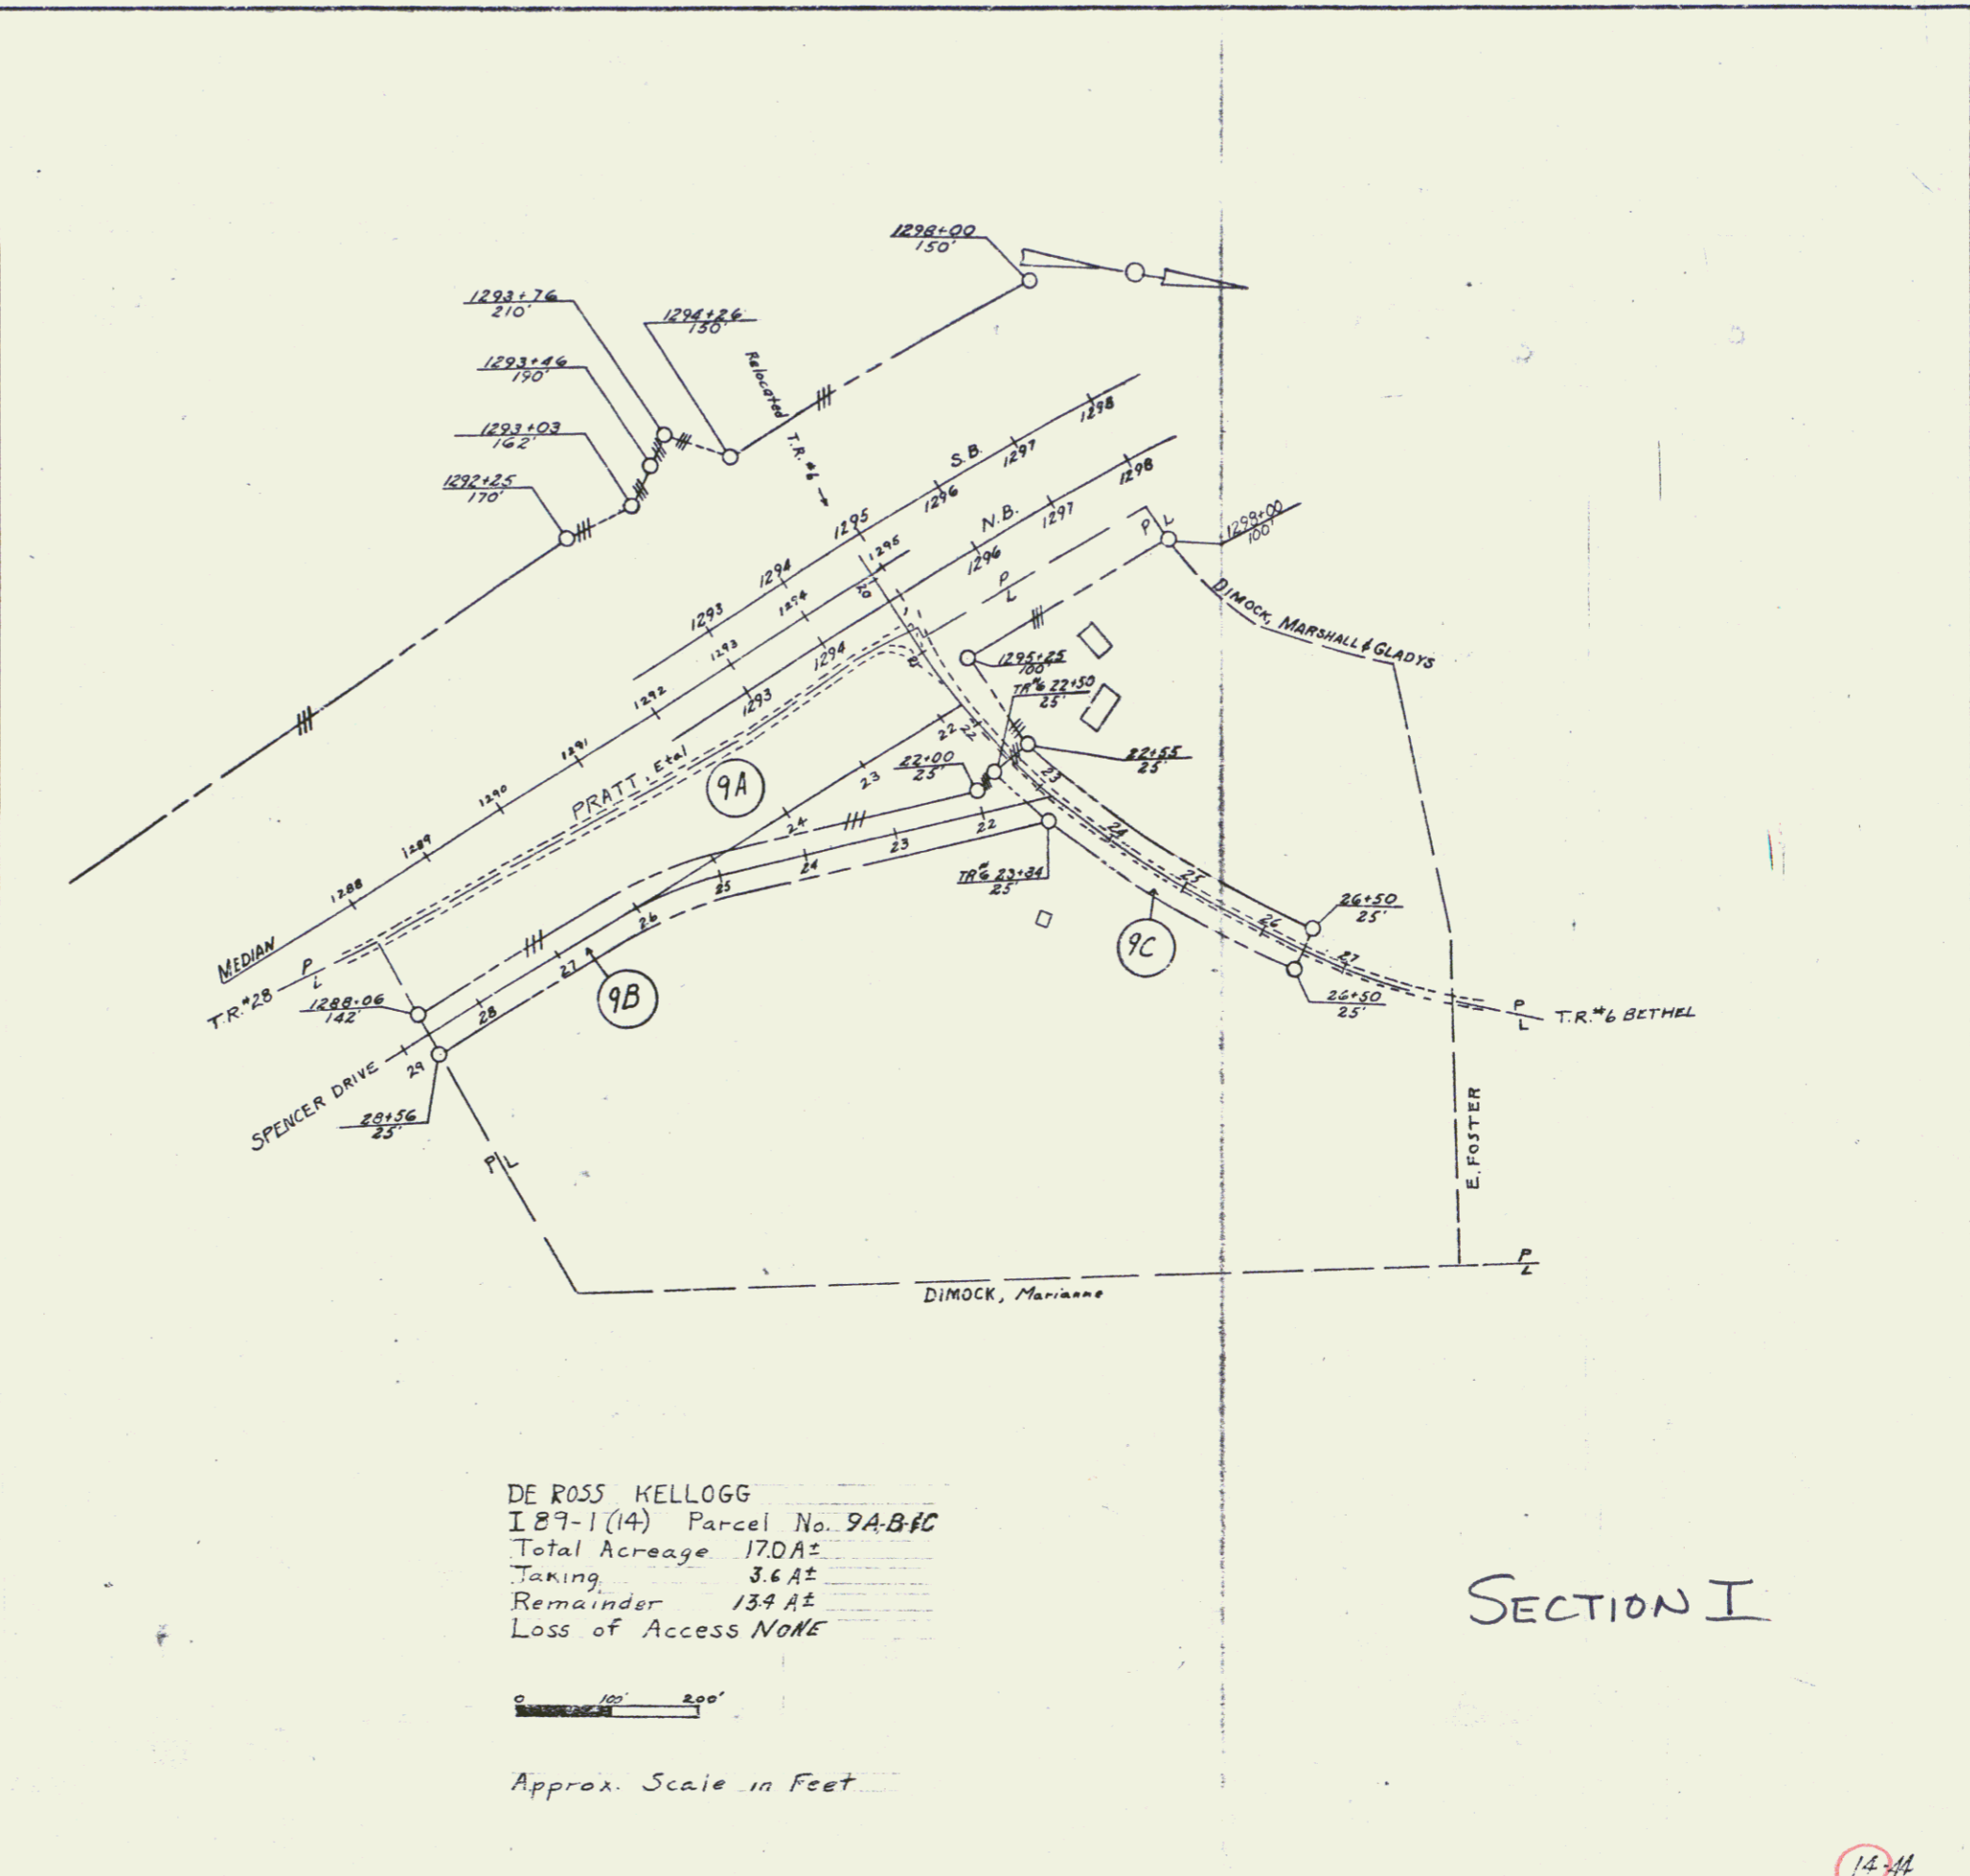

DE ROSS KELLOGG
I 89-1 (14) Parcel No. 9A-B+C
Total Acreage 17.0 A±
Taking 3.6 A±
Remainder 13.4 A±
Loss of Access NONE

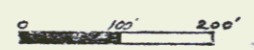

Approx. Scale in Feet

SECTION I

14-11