


DRILLING / BLASTING OF SOLID
ROCK SUBGRADE, ITEM 115
SB 1379+75 - 1381+00
NB 1381+75 - 1386+10
NB 1387+75 - 1391+00

* THREE CABLE GUARD DAILY LIGHT * TREATED TIMBER CLASS III
STEEL POSTS, ITEM 118
SB 1375+00 - 1382+00 21
NB 1375+00 - 1381+47 21
NB 1389+00 - 1391+00 21

PROPERTY LINE FENCE, NO. 1, ITEM 119
S.B. 1315+00 - 1311+00 11
N.B. 1315+00 - 1311+00 11

* DENOTES STAGE 2 CONSTRUCTION

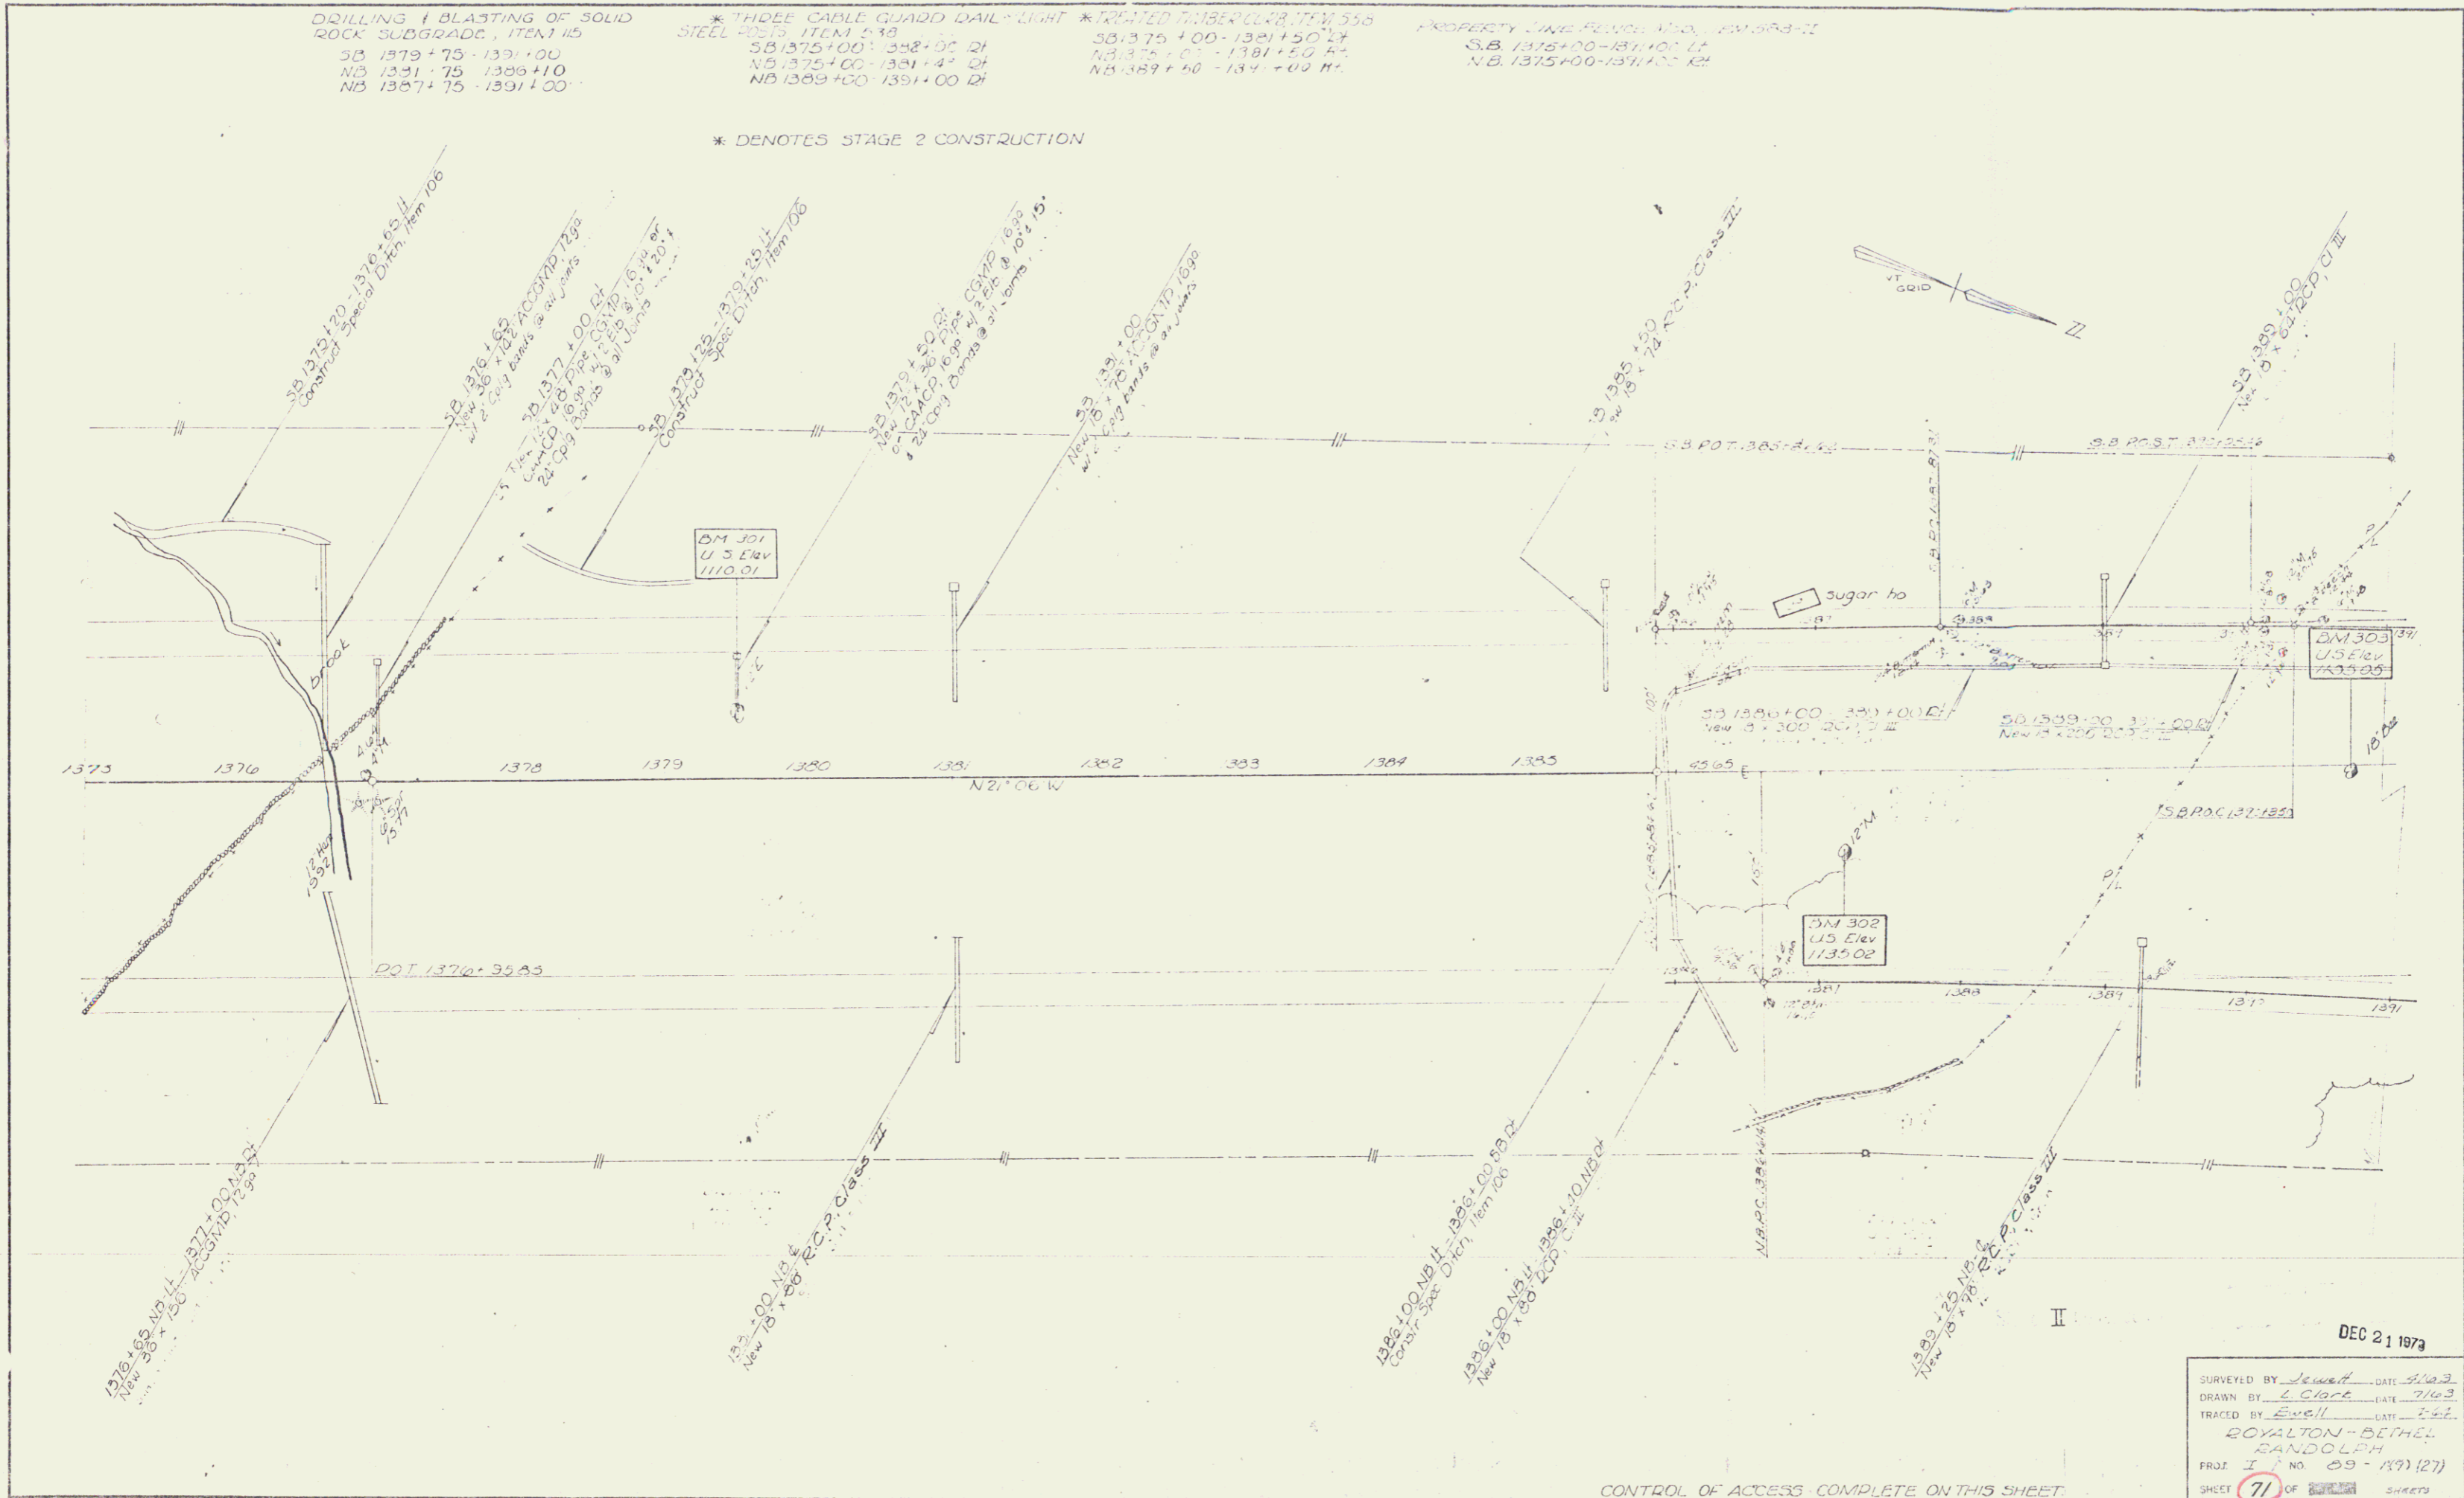

DEC 21 1973

SURVEYED BY *L. G. ...* DATE *5/10/73*
 DRAWN BY *L. G. ...* DATE *7/10/73*
 TRACED BY *E. W. ...* DATE *7/10/73*
 ROYALTON-BETHEL
 RANDOLPH
 PROJ I NO 09-197(27)
 SHEET **77** OF 152 SHEETS

CONTROL OF ACCESS COMPLETE ON THIS SHEET