


DRILLING & BLASTING OF SOLID
ROCK, SUBGRADE, ITEM 115
1391+00 - 1396+25 SB
1391+00 - 1391+25 NB
1395+25 - 1407+00 SB
1395+25 - 1407+00 NB

* THREE CABLE GUARD RAIL
STEEL PIPES, ITEM 533
NB 1391+00 - 1396+04 DI
SB 1395+00 - 1398+52 DI

* TREATED WOODEN CURB
ITEM 538
NB 1391+00 - 1395+53 DI

PROPERTY LINE FENCE MOD. ITEM 593 II
S.B. 1391+00 - 1407+00 DI
N.B. 1391+00 - 1407+00 DI

* DENOTES STAGE 2 CONSTRUCTION

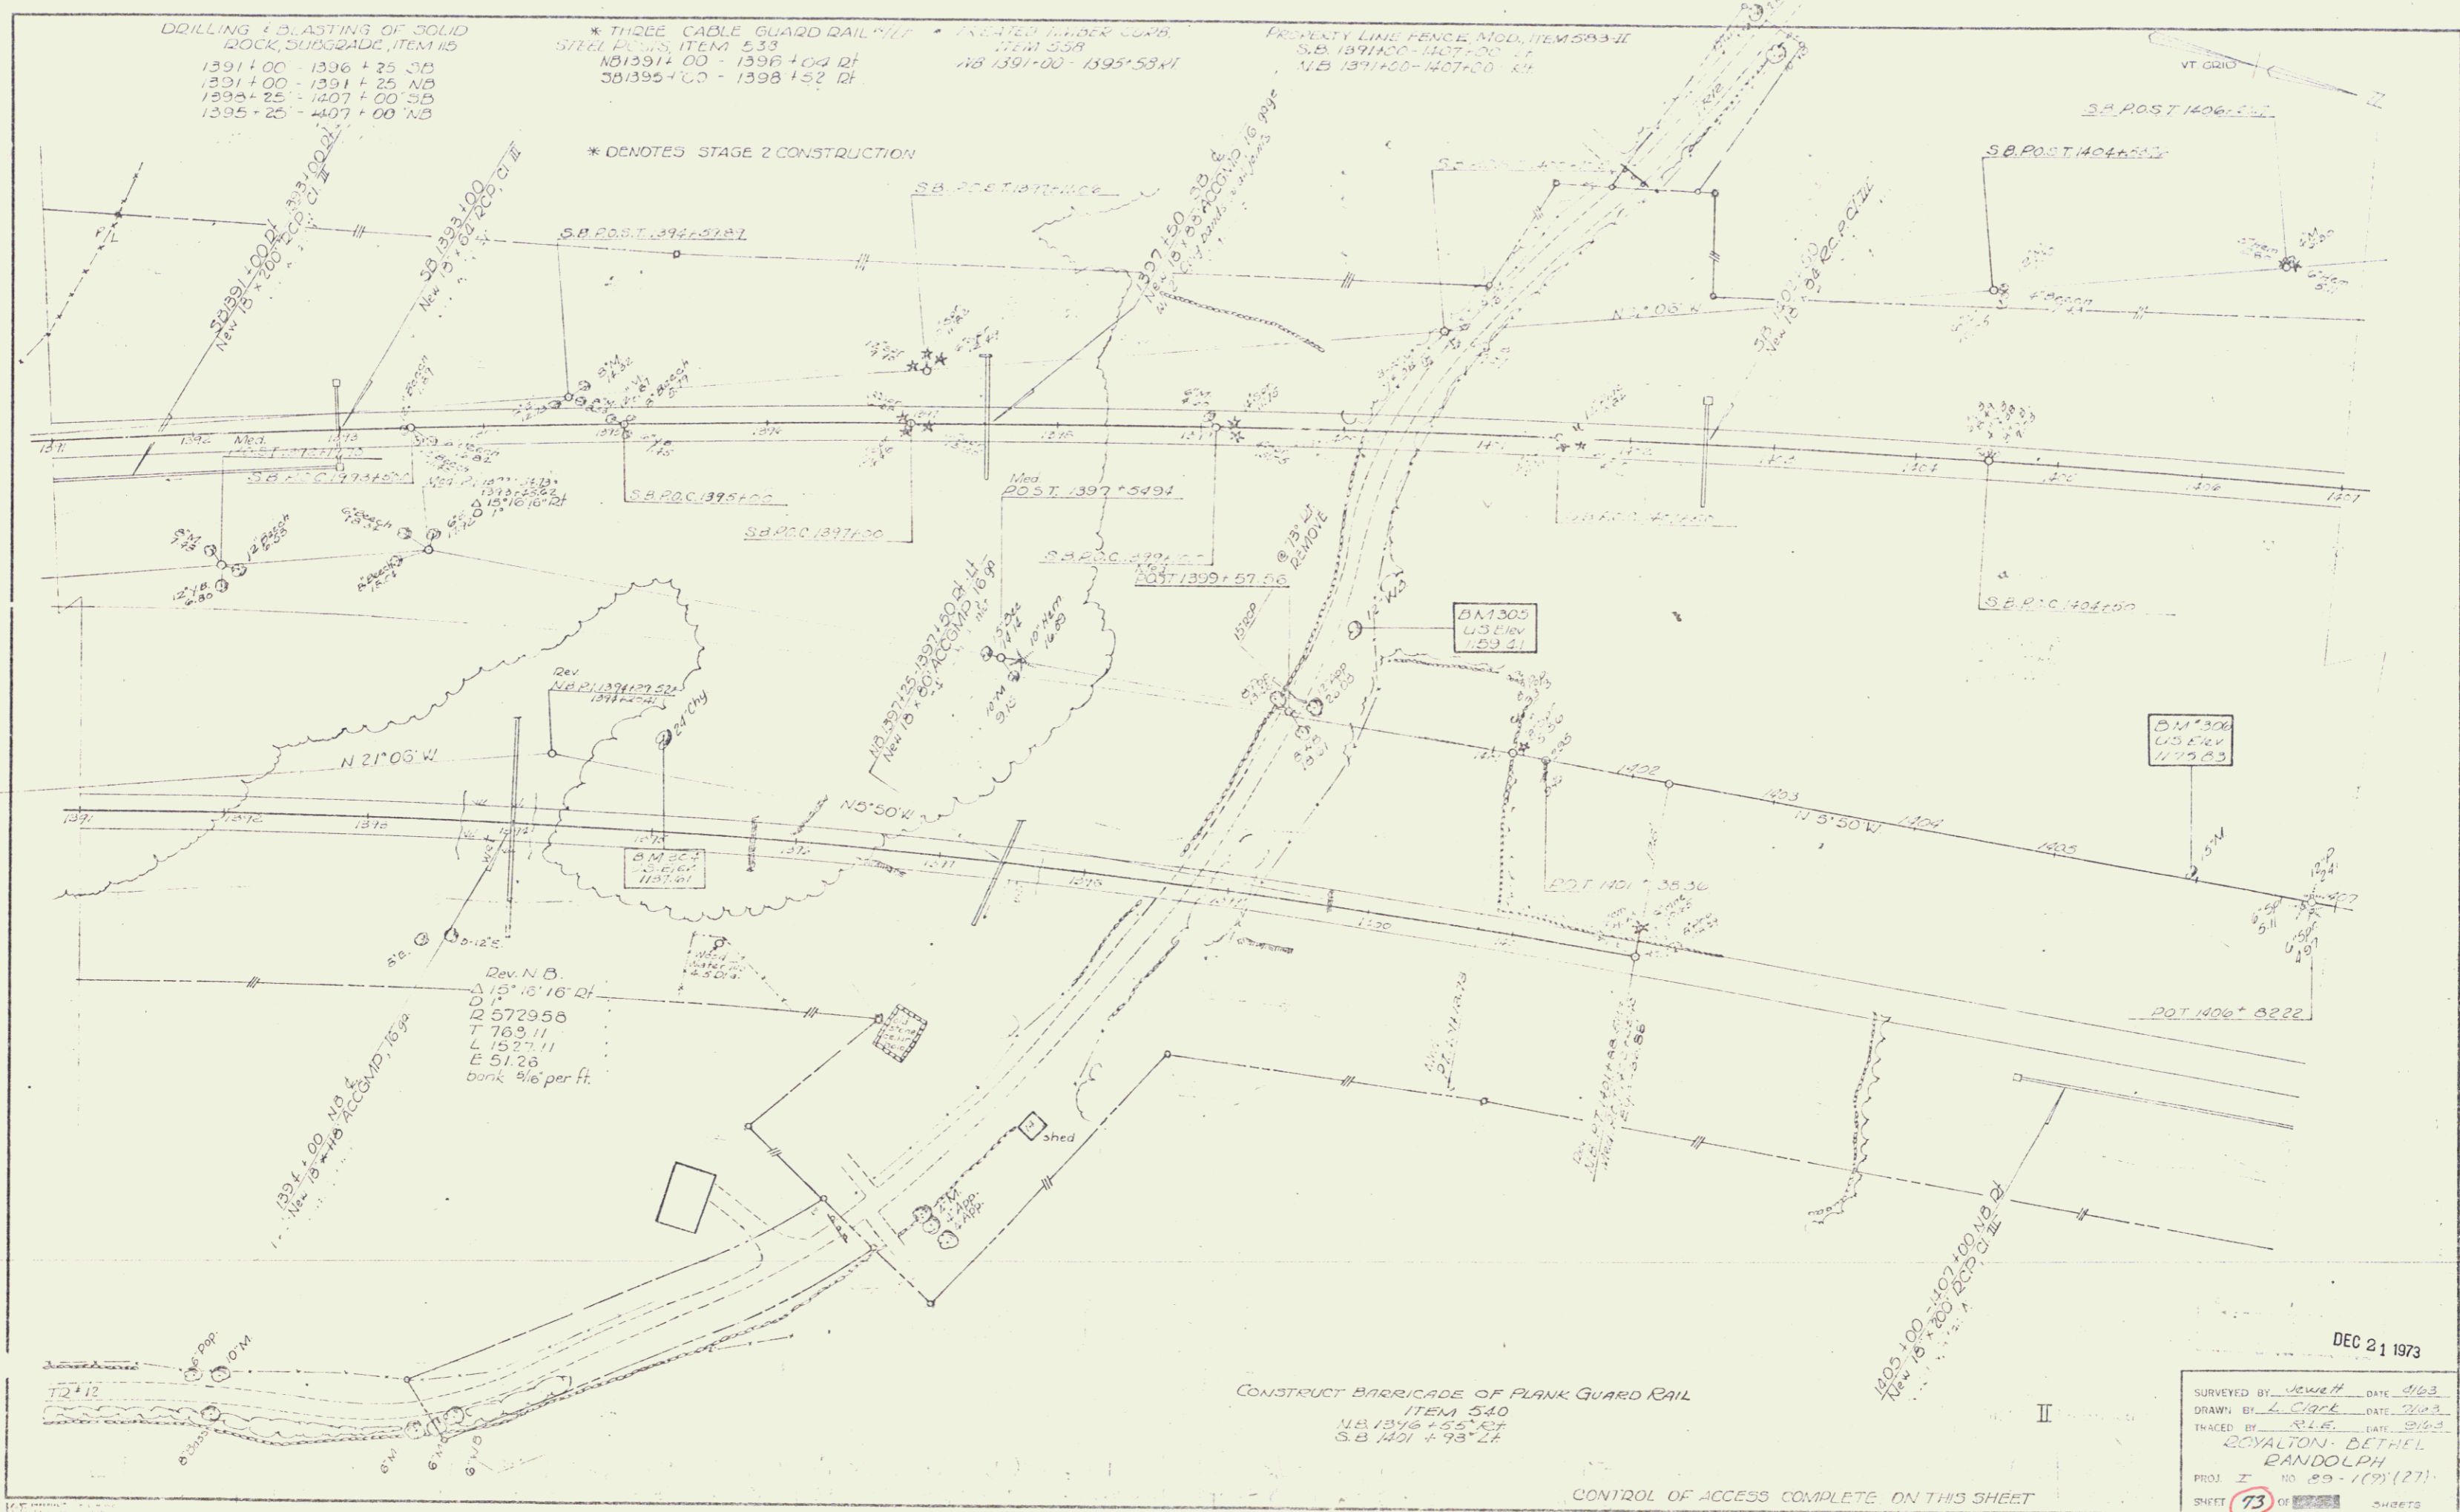

CONSTRUCT BARRICADE OF PLANK GUARD RAIL
ITEM 540
NB 1396+55 DI
S.B. 1401+93 DI

CONTROL OF ACCESS COMPLETE ON THIS SHEET

DEC 21 1973

SURVEYED BY WELSH DATE 2/63
DRAWN BY L. CLARK DATE 7/63
TRACED BY R.L.E. DATE 8/63
ROYALTON-BETHEL
RANDOLPH
PROJ. I 10 89 - 1(9) (27)
SHEET 73 OF 102 SHEETS

74