


STANDARD STEEL BEAM GUARD RAIL
 W/3" BEEL POSTS ITEM 545-E
 NB 1637+80 - 1639+100 RT
 Ramp D 17+22-18+95 RT

TR 45
 Δ 11° 20' LT
 D 3"
 T 1009.08
 L 362.22
 E 96'
 Bank 5:1H per ft

TR 45
 Δ 11° 20' LT
 D 3"
 T 1009.08
 L 362.22
 E 96'
 Bank 5:1H per ft

TR 45
 Δ 11° 20' LT
 D 3"
 T 1009.08
 L 362.22
 E 96'
 Bank 5:1H per ft

DIL FENCE TO BE ERECTED PRIOR
 TO CONSTRUCTION
 1700+10 - 1705+00 NB CH
 1644+00 - 1705+00 SB CH

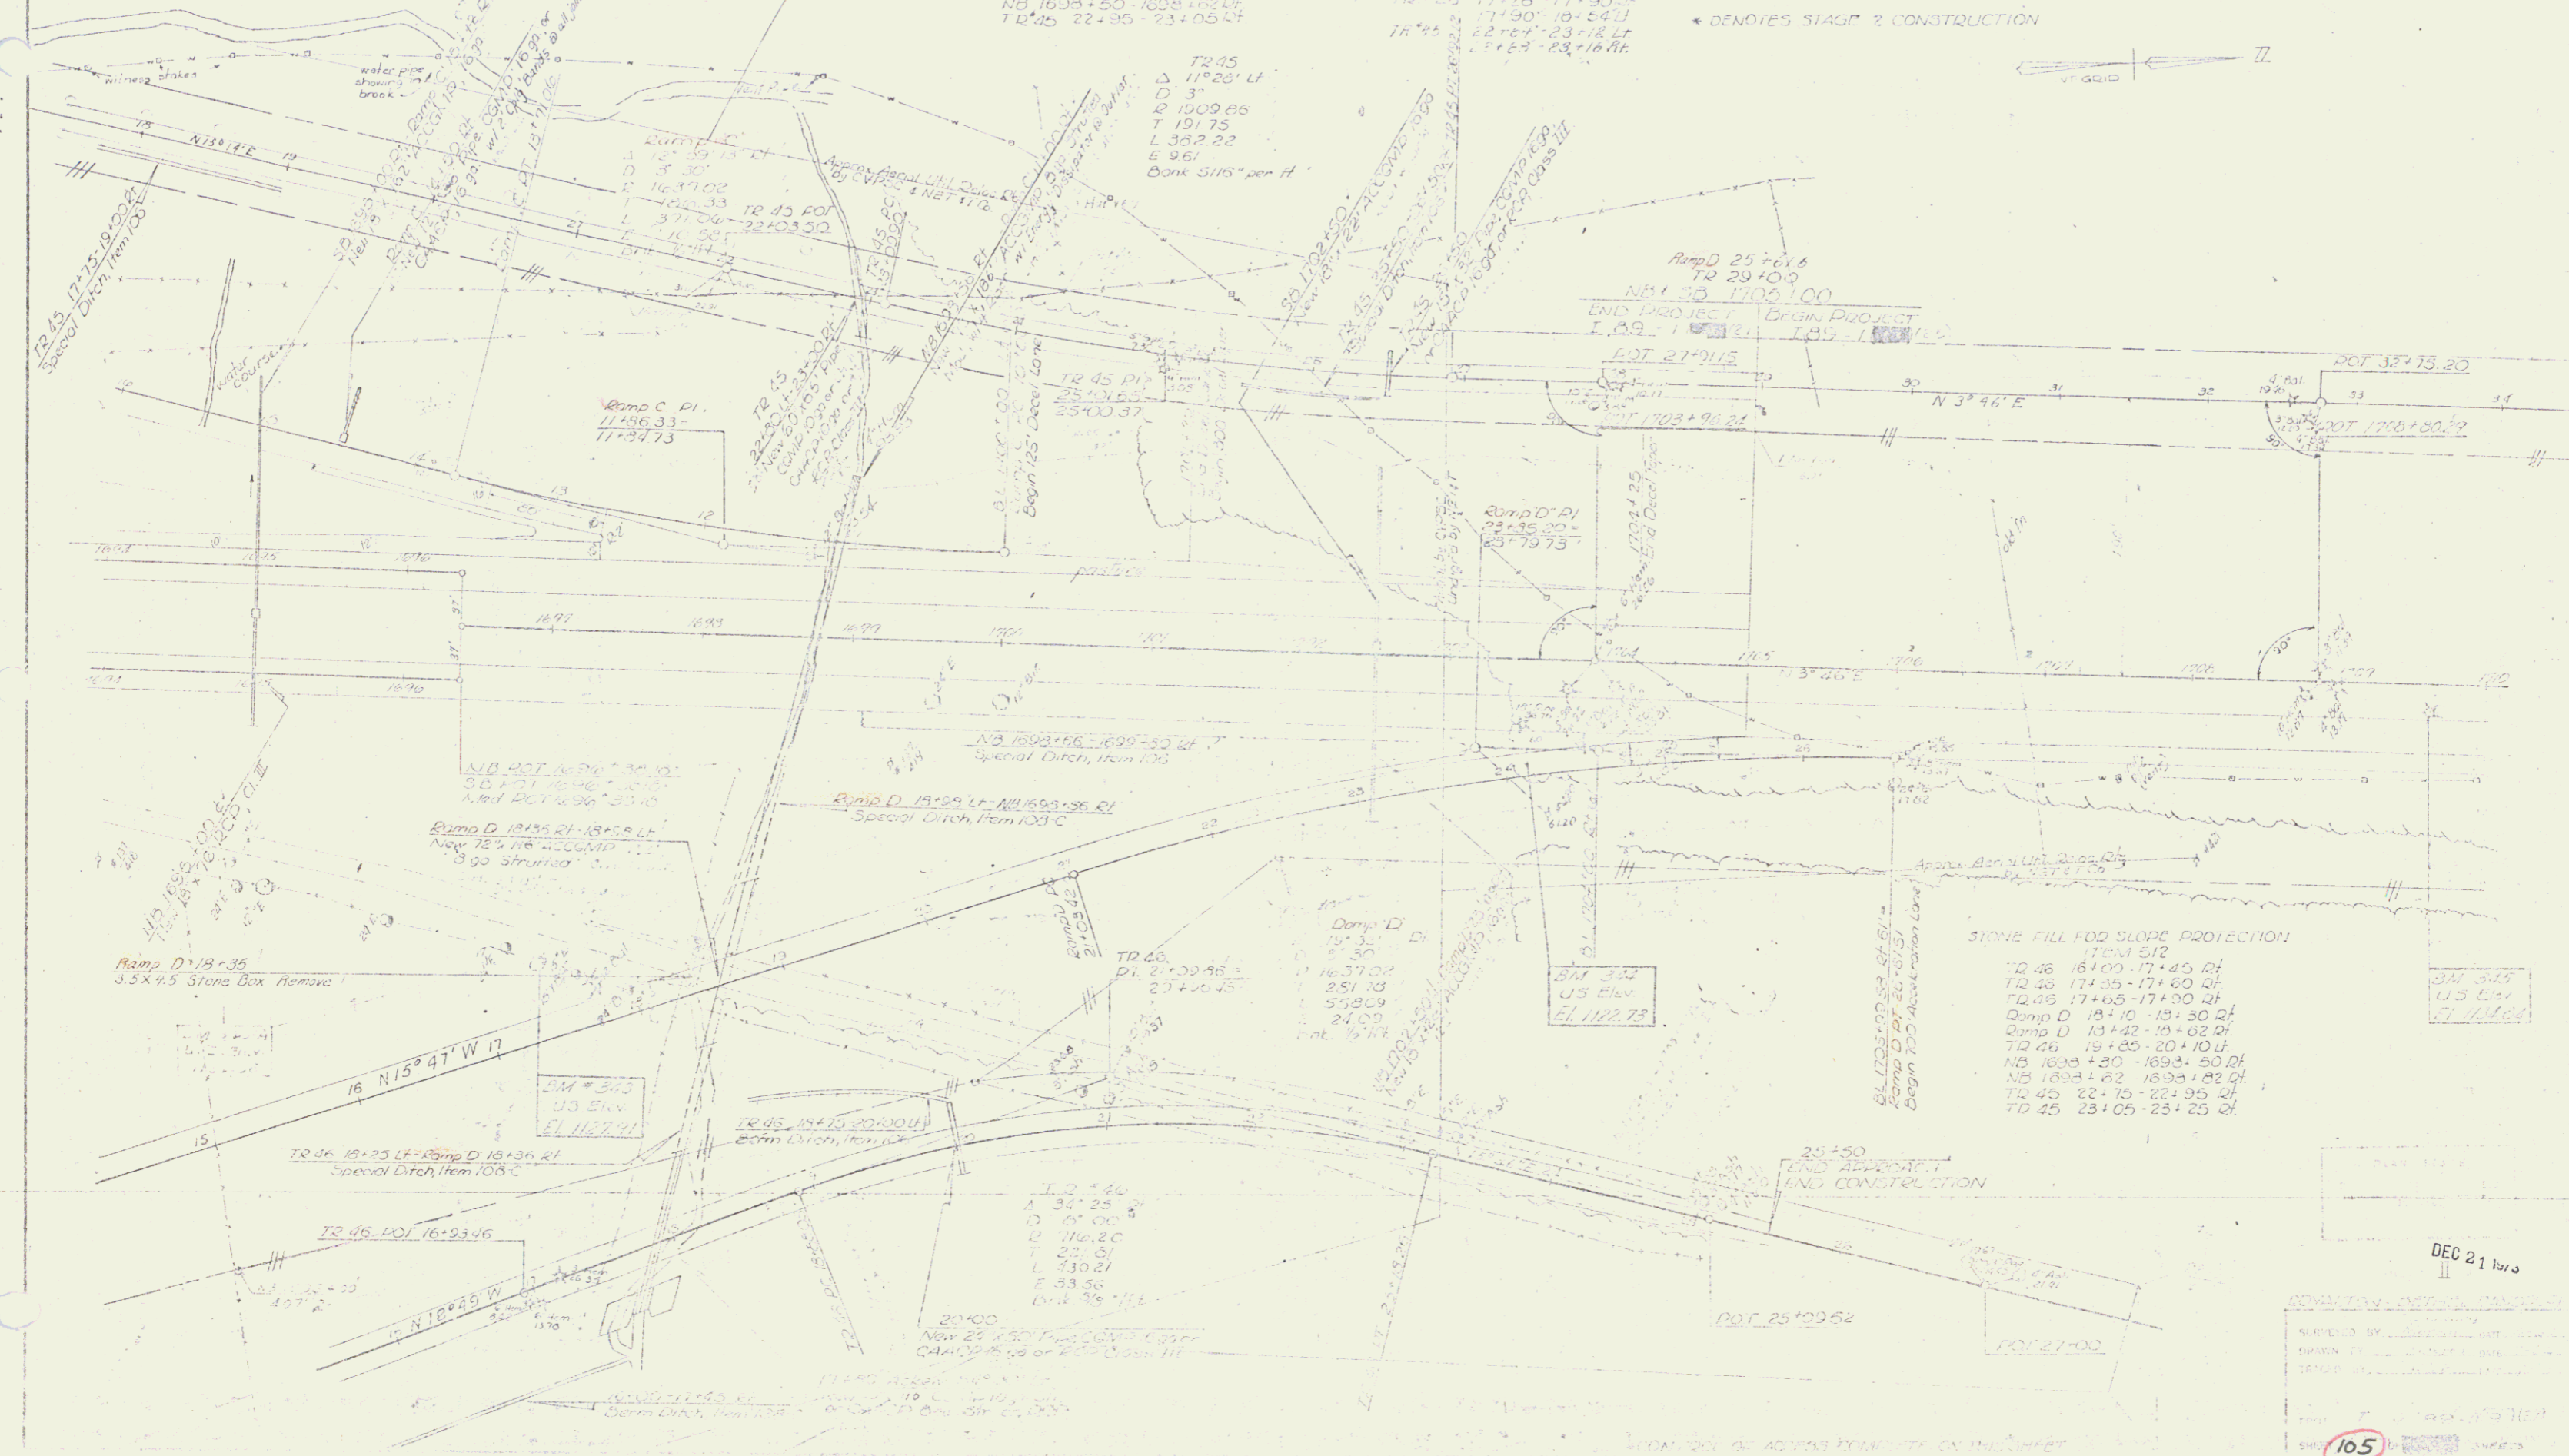

STONE FILL FOR SLOPE PROTECTION
 ITEM 512

TR 46	16+00 - 17+45 RT
TR 46	17+35 - 17+60 RT
TR 46	17+65 - 17+90 RT
Ramp D	18+10 - 18+50 RT
Ramp D	18+42 - 18+62 RT
TR 46	19+80 - 20+10 LT
NB 1633+80	- 1633+50 RT
NB 1633+62	- 1633+82 RT
TR 45	22+75 - 22+95 RT
TR 45	23+05 - 23+25 RT

DEC 21 1973

COMPAV-CENTRAL-CAMPBELL

SURVEYED BY: _____
 DRAWN BY: _____
 CHECKED BY: _____

10.5