


DRILLING AND BLASTING OF
SOLID ROCK SUBGRADE
ITEM 115
SB 1742+00-1751+50

PROPERTY LINE FENCE
MOD ITEM 503-11
NS 1742+00-1750+00
SB 1742+00-1751+00

END PROGRAMMED ROW BEGIN PROGRAMMED ROW
SEC II I 89-1(14) STA 1745+00 I 89-1(19)

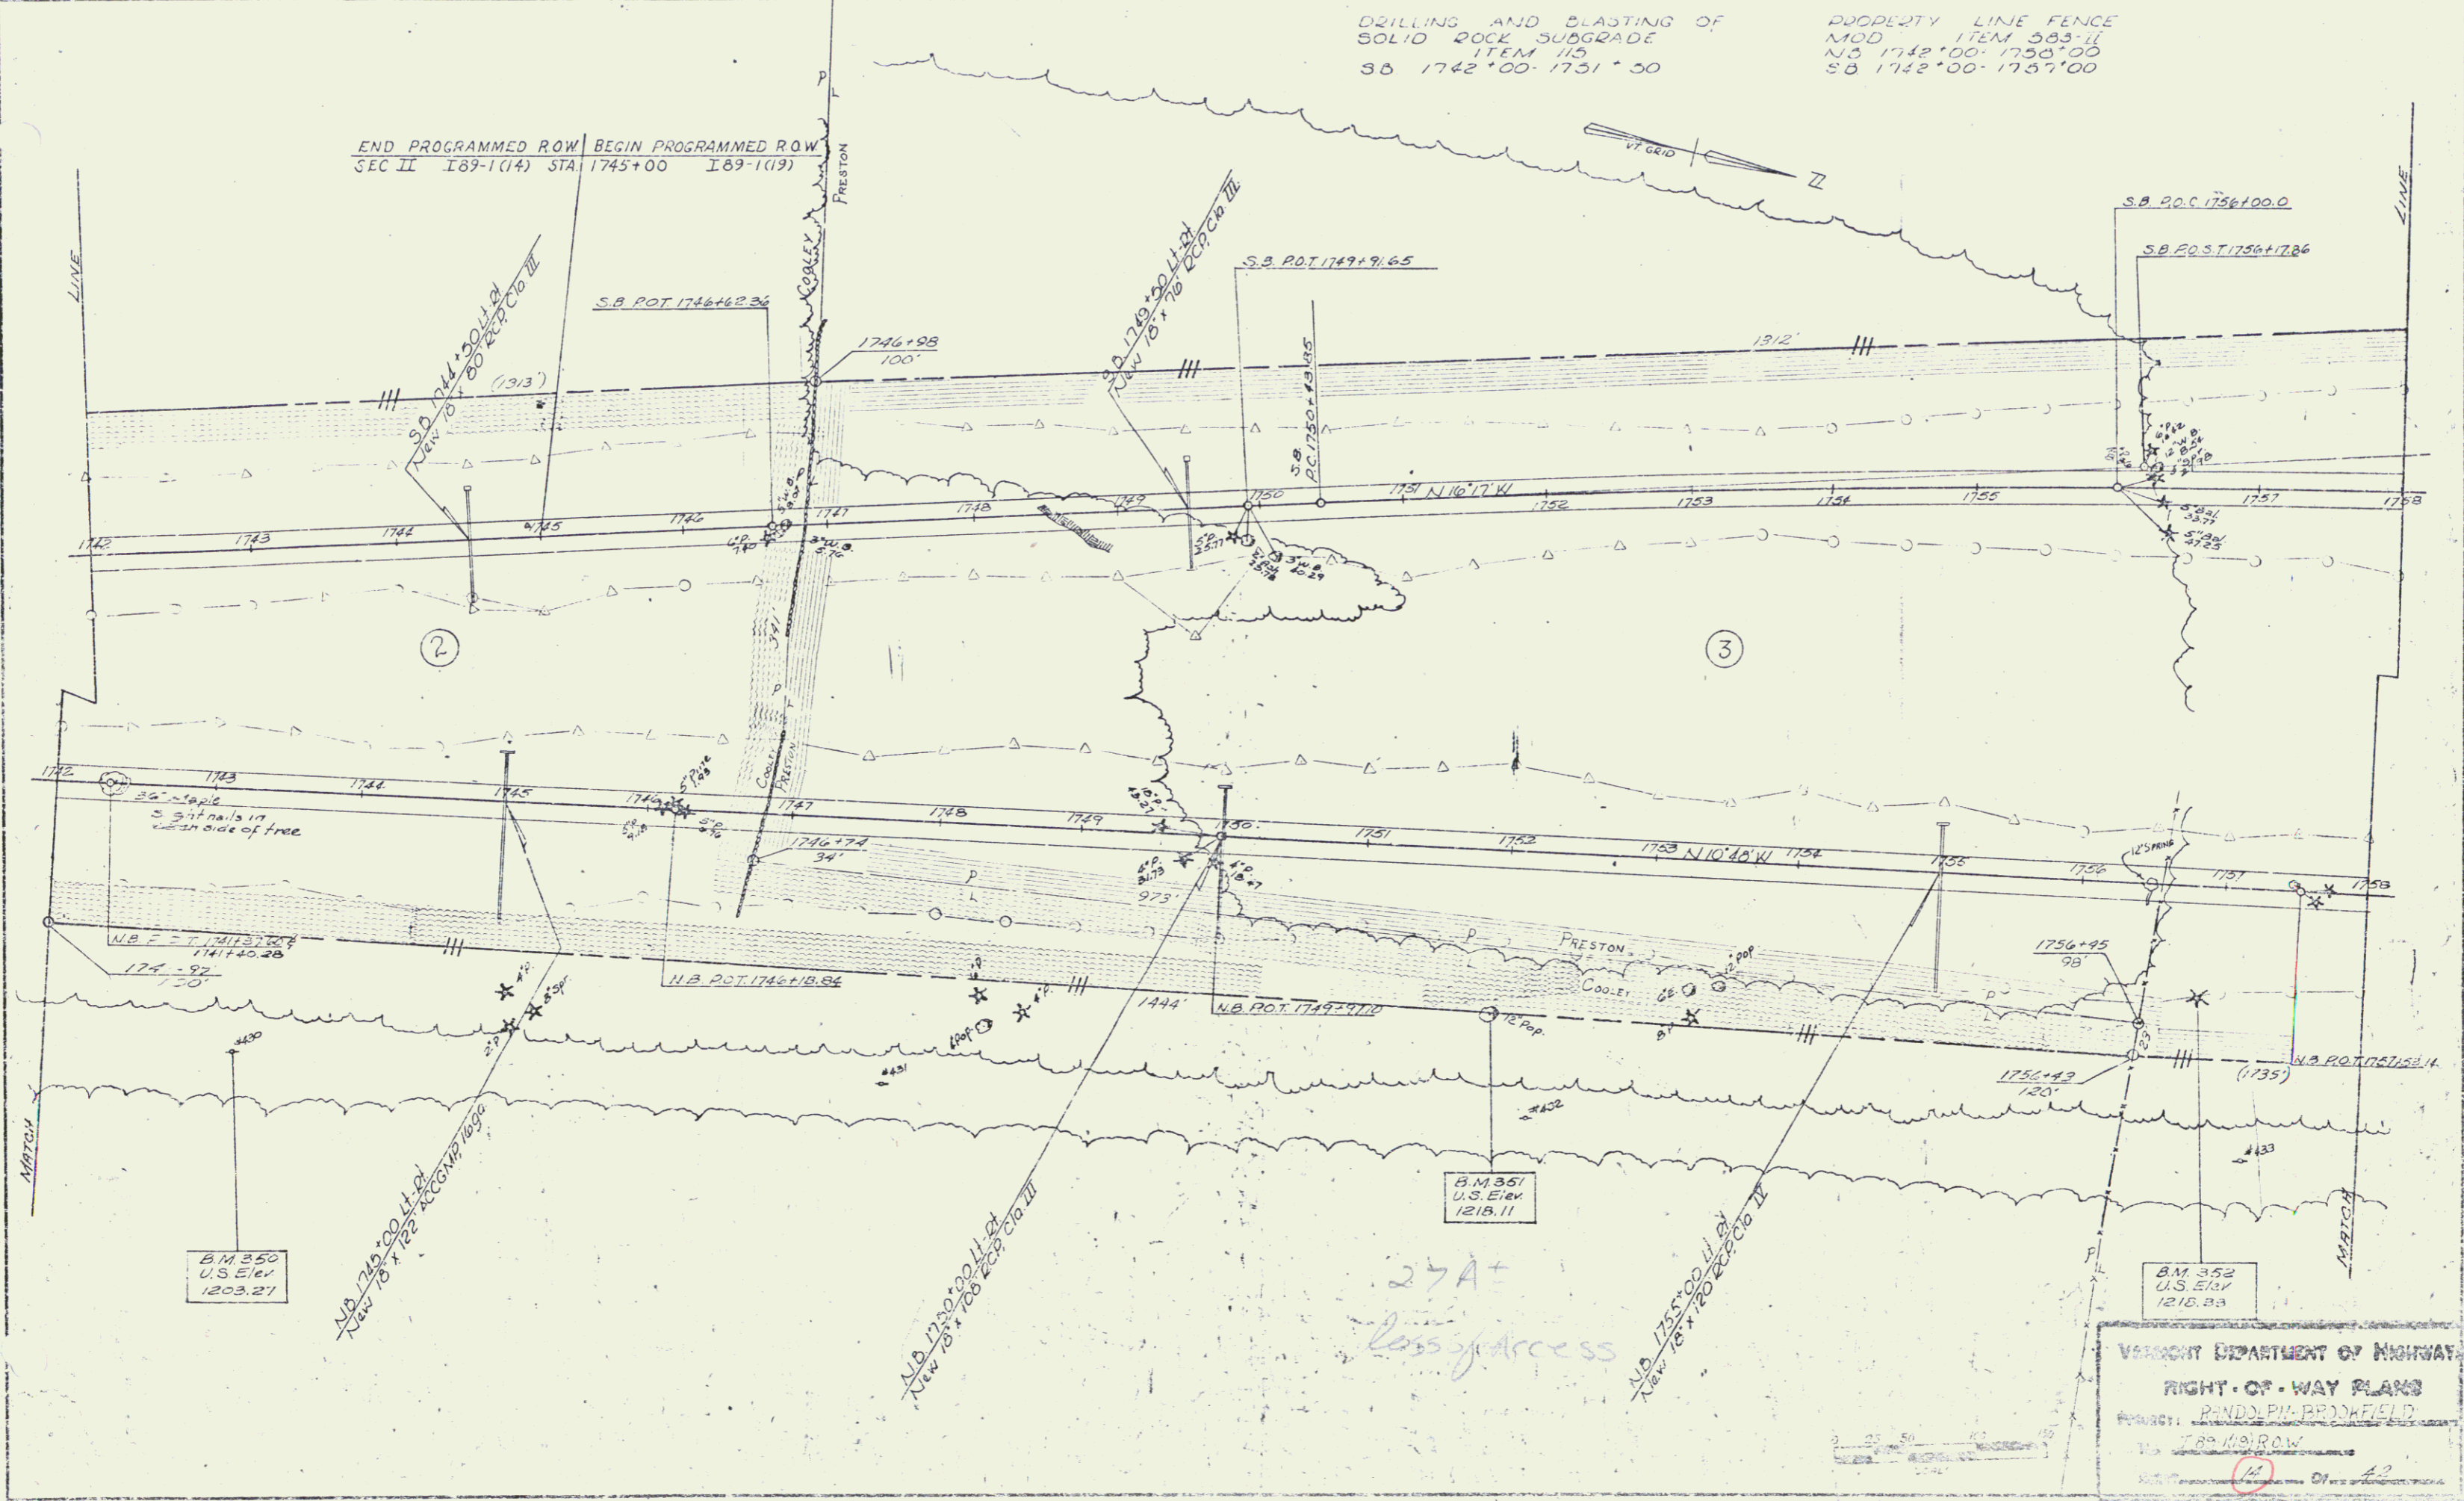

B.M. 350
U.S. Elev.
1203.27

B.M. 351
U.S. Elev.
1218.11

B.M. 352
U.S. Elev.
1218.83

VERMONT DEPARTMENT OF HIGHWAYS
RIGHT-OF-WAY PLANS
PROJECT: RANDOLPH BRADFIELD
TR 100 ROW
DATE: 10/1/54