
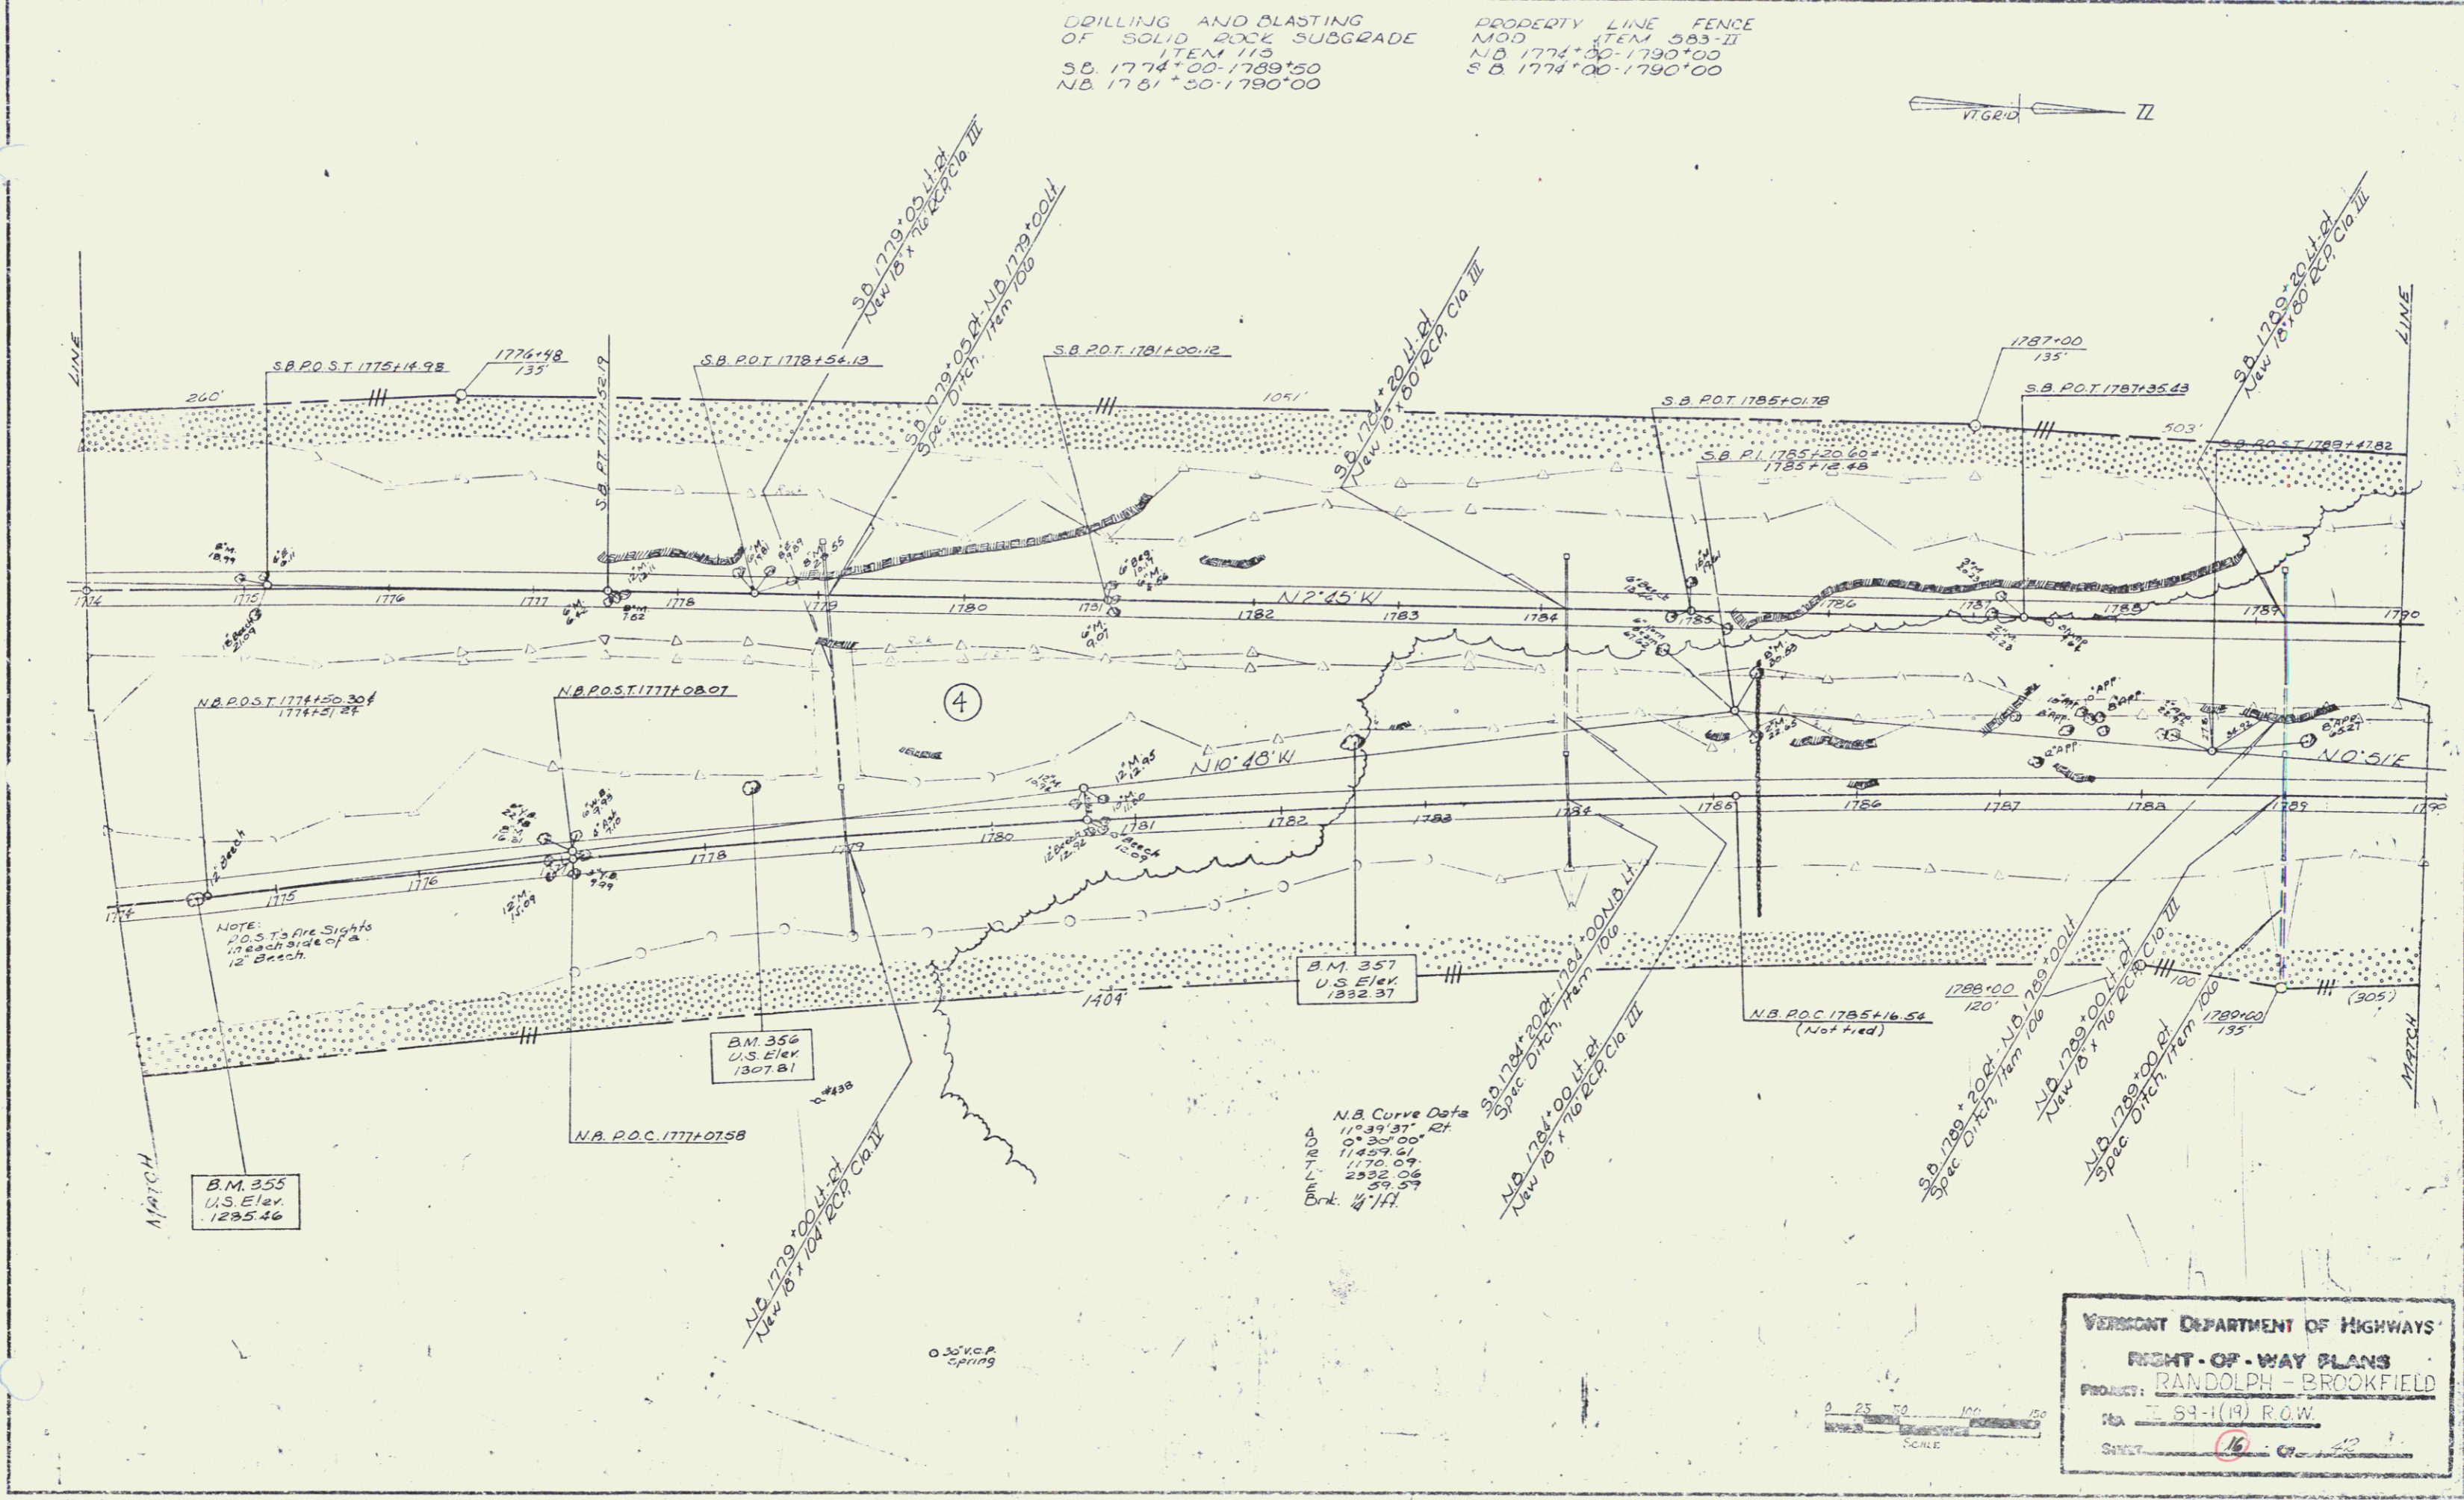


DRILLING AND BLASTING  
OF SOLID ROCK SUBGRADE  
ITEM 113  
S.B. 1774+00-1789+50  
N.B. 1781+30-1790+00

PROPERTY LINE FENCE  
MOD. ITEM 583-II  
N.D. 1774+00-1790+00  
S.B. 1774+00-1790+00

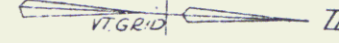

NOTE:  
P.O.S. TO AIR SIGHTS  
IN EACH SIDE OF A  
12' BRUSH

N.B. Curve Data  
1789.37' R.P.  
0+30+00  
1789.61'  
1770.09'  
2832.06'  
59.59'  
Ck. 4/17

VERMONT DEPARTMENT OF HIGHWAYS  
RIGHT-OF-WAY PLANS  
PROJECT: RANDOLPH - BROOKFIELD  
No. T 53-1(19) R.O.W.  
SHEET 16 OF 22

