


DRILLING AND BLASTING  
OF SOLID ROCK SUBGRADE  
ITEM 115  
SB 1807+25-1807+75  
SB 1808+50-1813+00  
NB 1817+00-1822+00

PROPERTY LINE FENCE  
M.O.D. ITEM 583-II  
NB 1806+00-1808+90  
NB 1809+26-1813+00  
SB 1808+00-1810+40  
SB 1810+76-1822+00

SUBBASE OF SAND  
ITEM 202  
SB 1806+00-1808+50

THREE CABLE GUARD  
RAIL ITEM 542  
NB 1821+96-LT-1822+00-LT

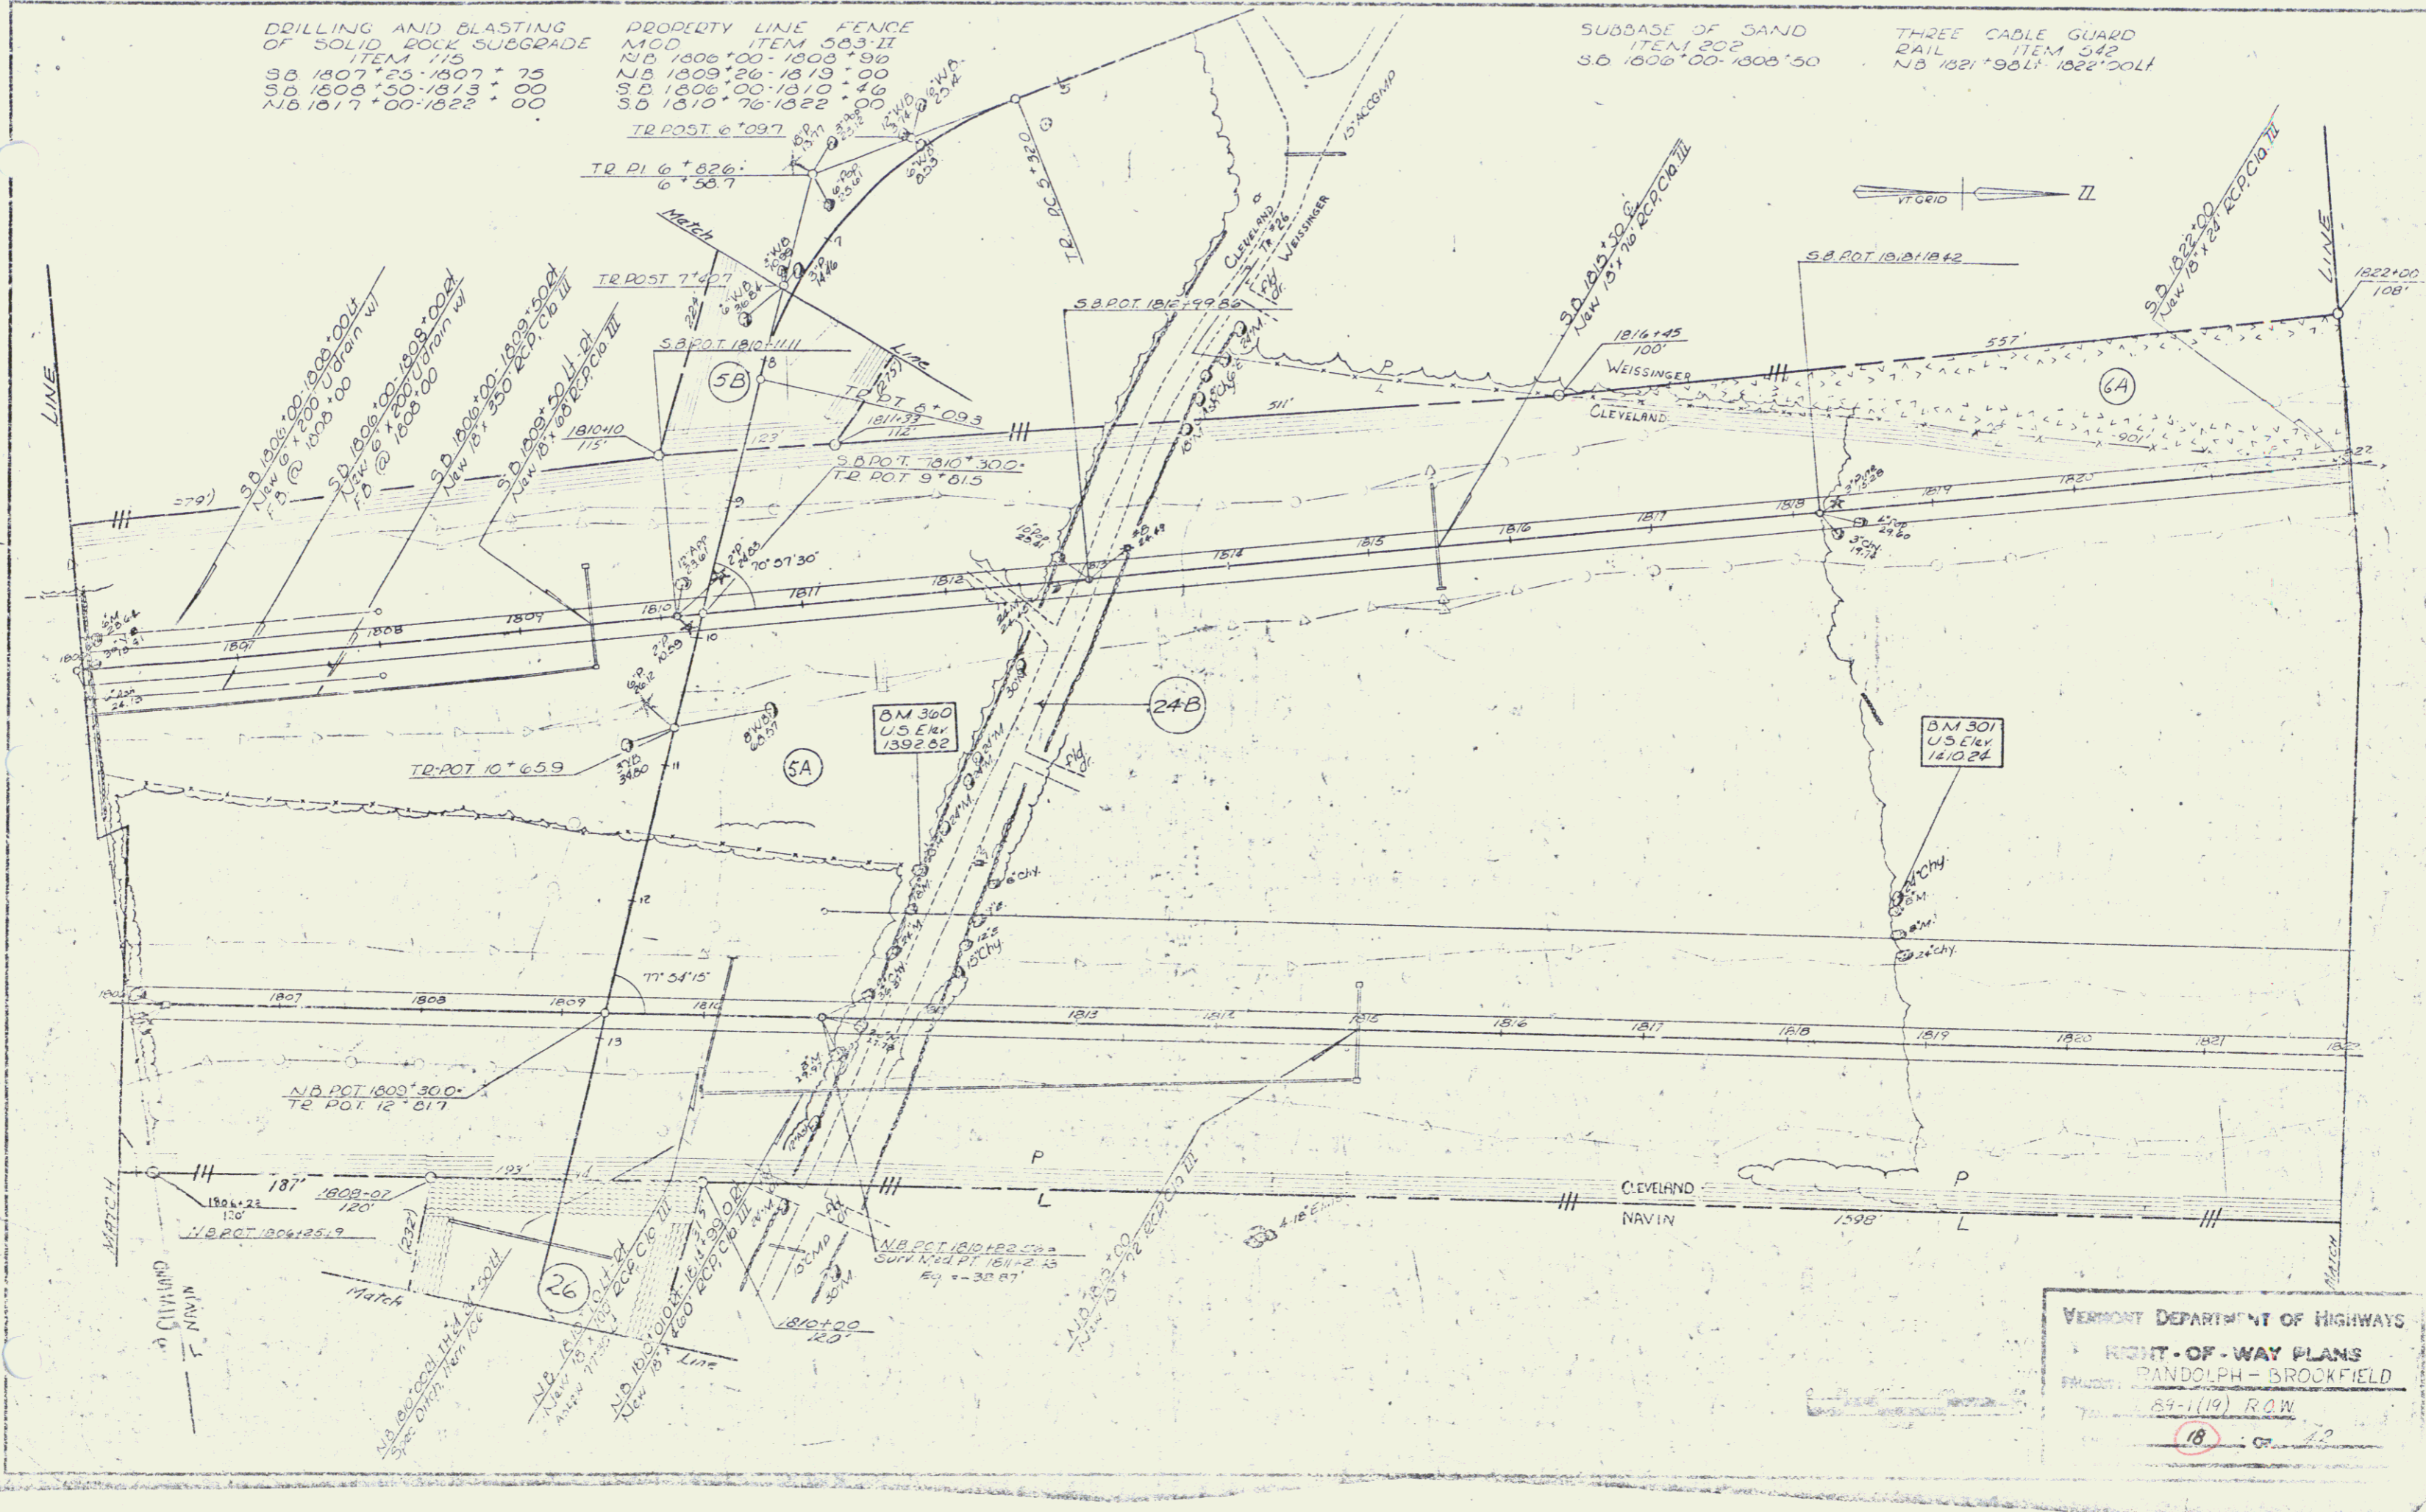

VERMONT DEPARTMENT OF HIGHWAYS  
RIGHT-OF-WAY PLANS  
RANDOLPH - BROOKFIELD  
89-1(19) ROW  
18