
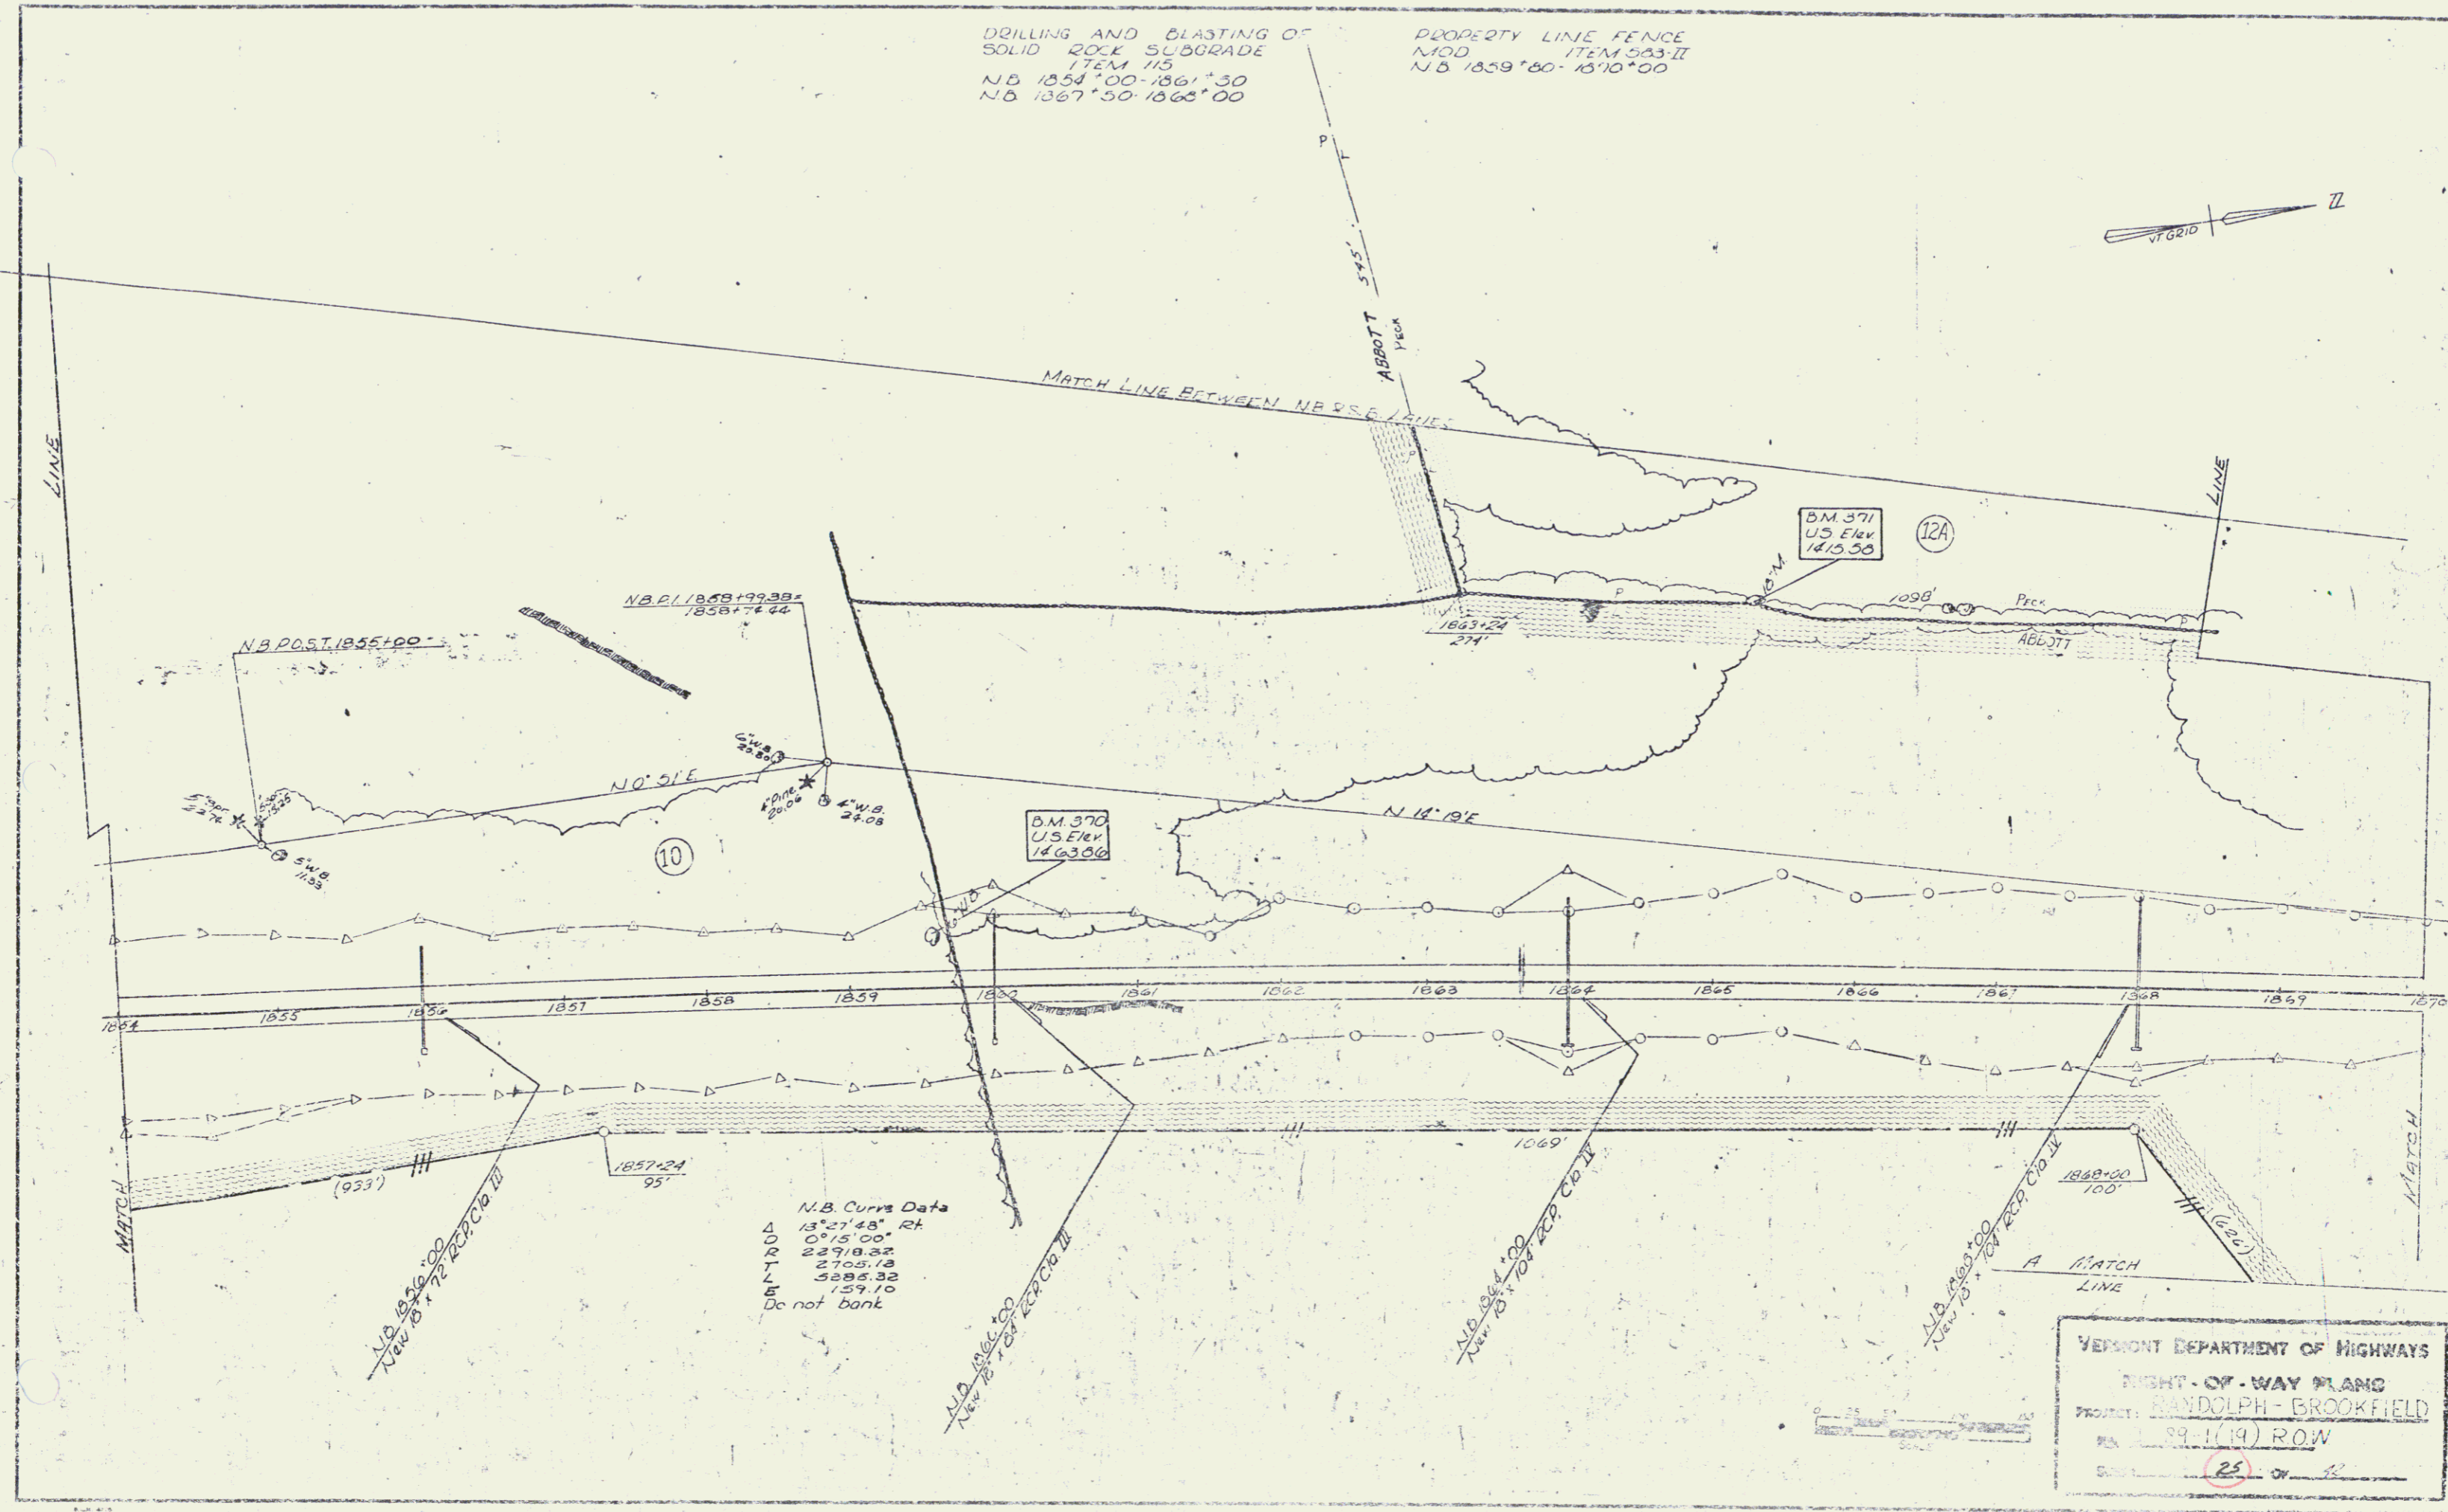


DRILLING AND BLASTING OF
SOLID ROCK SUBGRADE
ITEM 115
N.B. 1854°00' - 1861°30'
N.B. 1867°50' - 1868°00'

PROPERTY LINE FENCE
MOD. ITEM 583.11
N.B. 1859°50' - 1870°00'

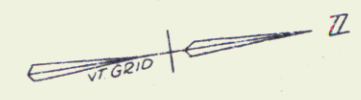

N.B. Curve Data
13°27'48" Rt
0°15'00"
2270.22
2700.12
5000.32
159.70
Do not bank

VERMONT DEPARTMENT OF HIGHWAYS
RIGHT-OF-WAY PLANS
PROJECT: RANDOLPH - BROOKFIELD
R/W 19.1 (19) ROW
DATE: 25. 07. 12