


BITUM CONC CURB
ITEM 555
NB 2040+00-2044+00RT
THREE CABLE GUARD RAIL
ITEM 542
NB 2039+00RT-2044+00RT

DRILLING AND BLASTING
OF SOLID ROCK SUBGRADE
ITEM 115
SB 2029+50-2030+00
SB 2033+00-2033+50
STANDARD STEEL BEAM
GUARD RAIL W/ STEEL
POSTS, ITEM 345-A
NB 2029+70-2029+23L
NB 2030+07-2030+60RT

PROPERTY LINE FENCE
ITEM 583-II
NB 2029+00-2040+00
SUBBASE OF SAND
ITEM 202
NB 2029+00-2030+25
NB 2032+00-2037+00

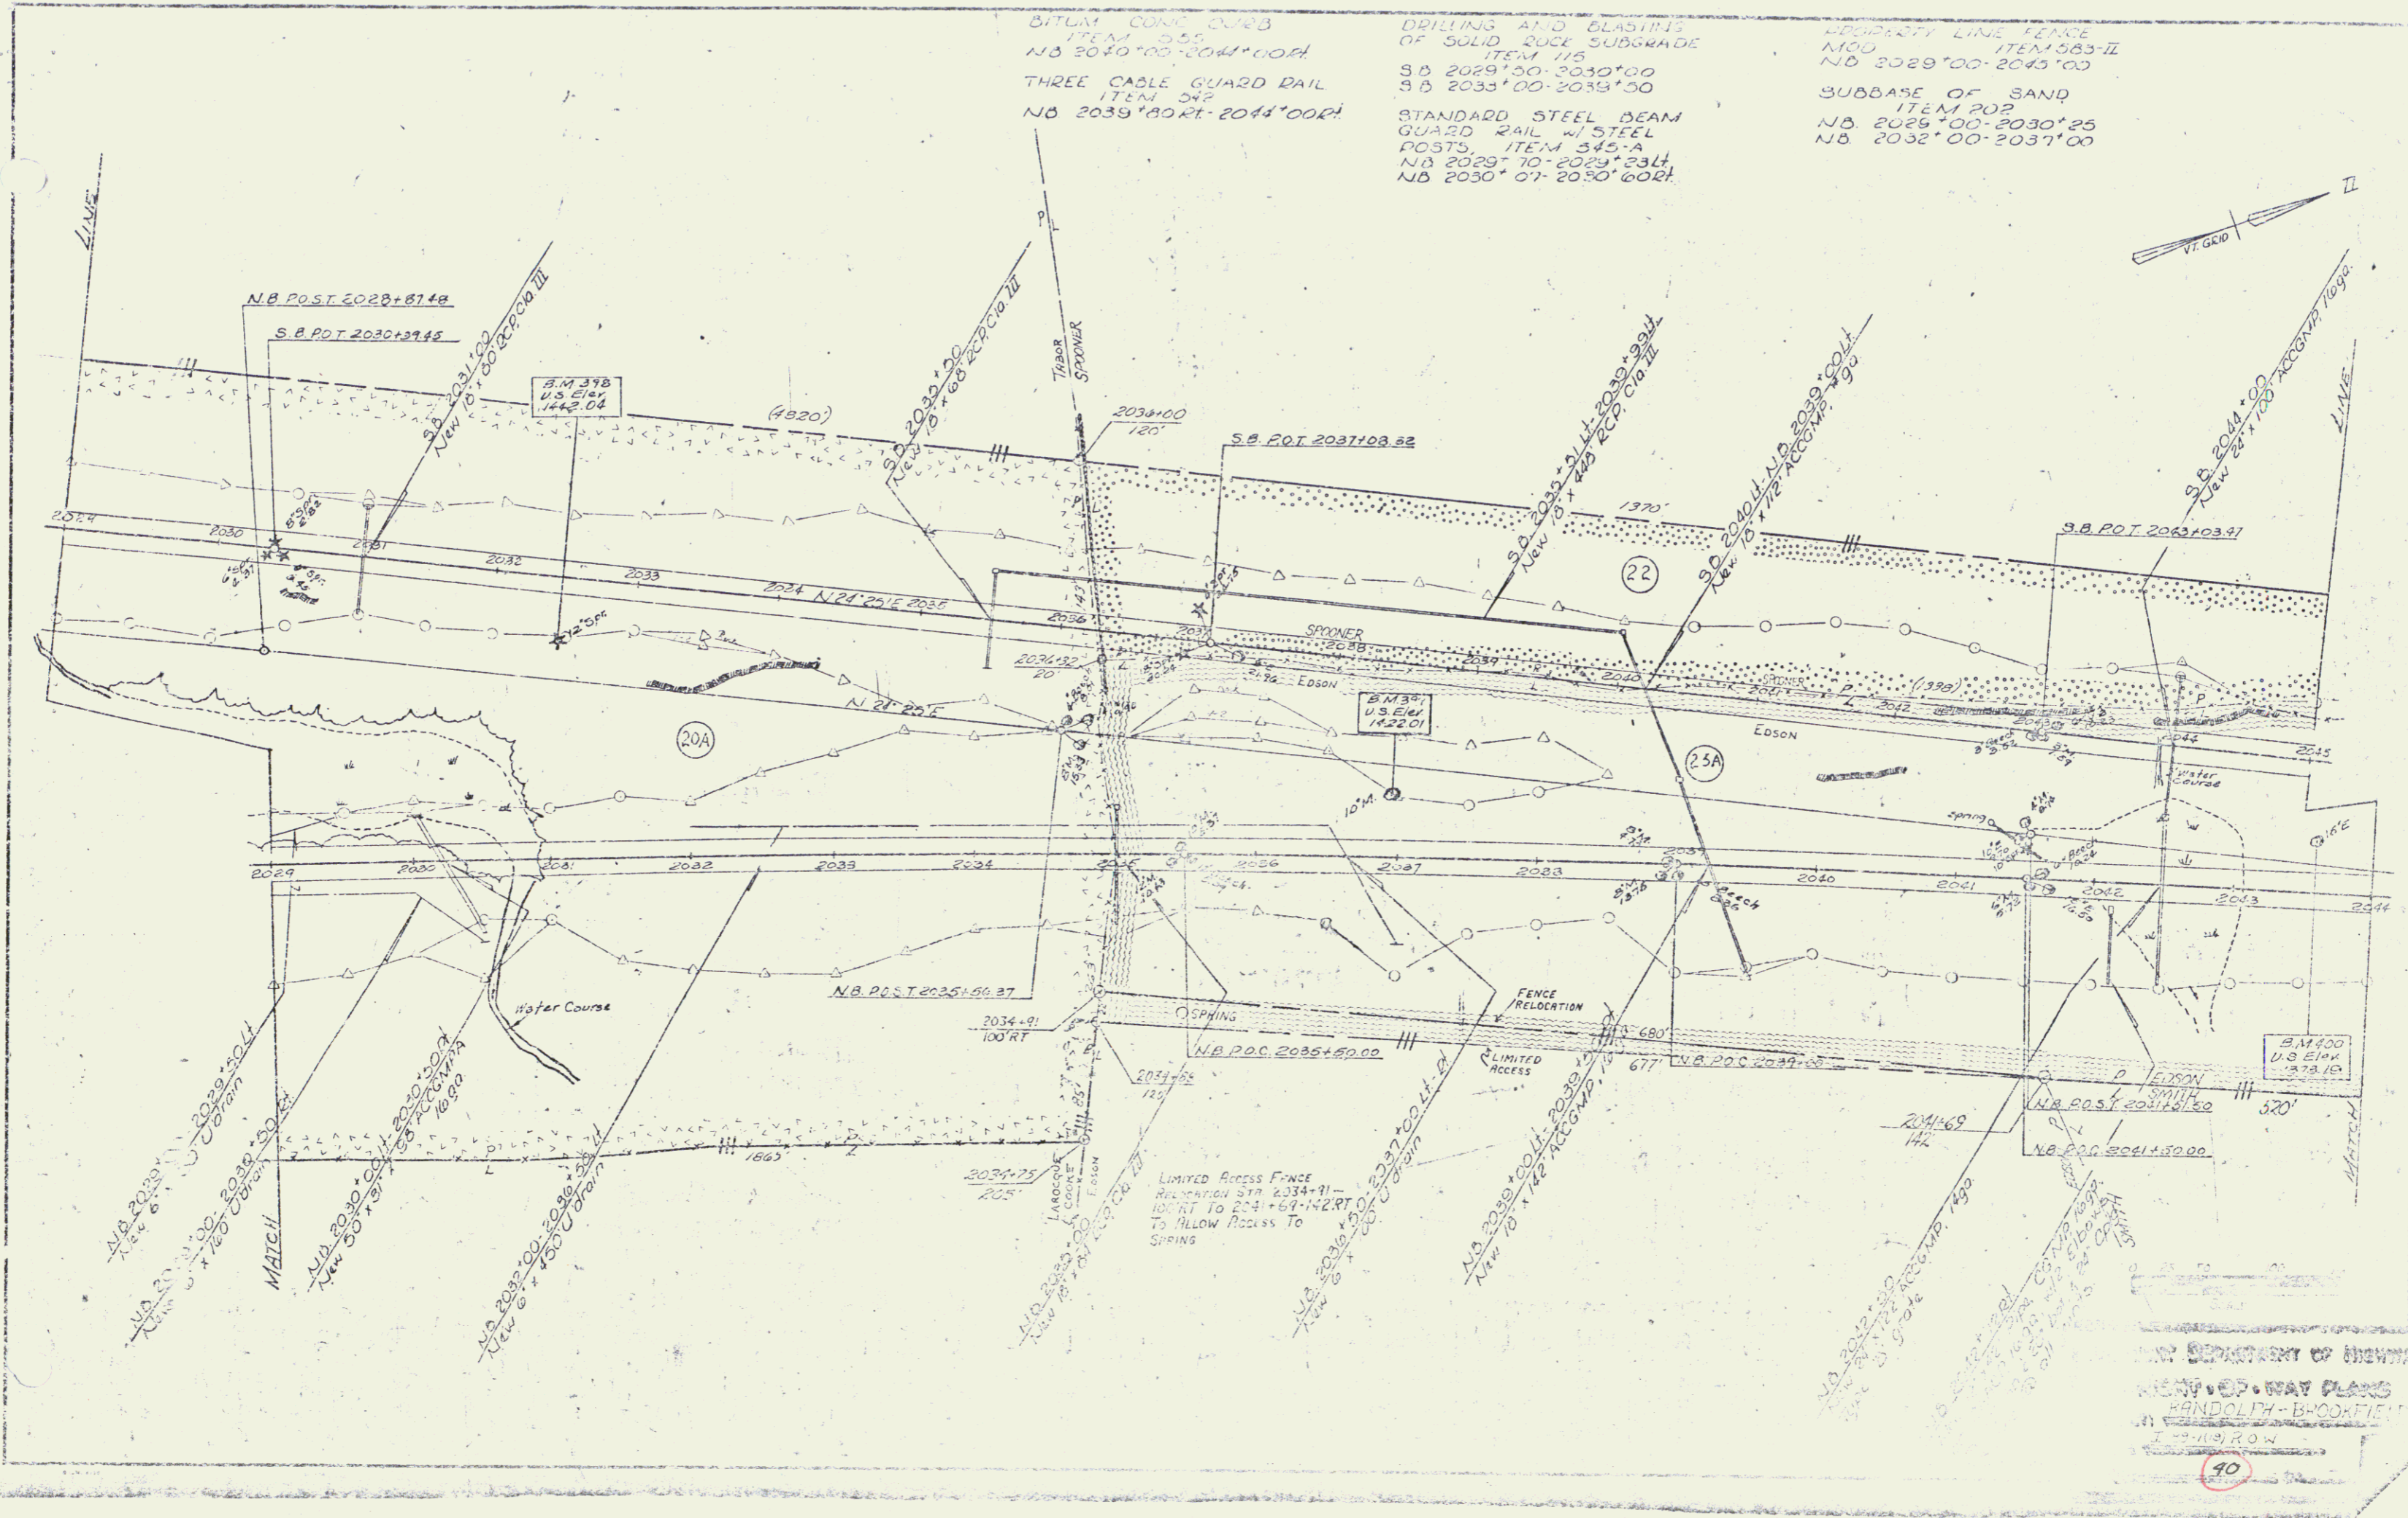

STATE DEPARTMENT OF HIGHWAYS
PLANS
RANDOLPH - BROOKFIELD
1-11-69 ROW
90