


* THREE CABLE GUARD
RAIL WITH LIGHT STEEL POSTS, ITEM 538
N.B. 1726+00 RT - 1733+01 RT
1.35
* = Stage 2 Construction

DRILLING AND BLASTING
OF SOLID ROCK SUBGRADE
ITEM 115
S.D. 1741+00 - 1742+00
7%

PROPERTY LINE FENCE, MOD.
ITEM 583-II
N.B. 1726+00 - 1742+00
S.B. 1726+00 - 1742+00

PROPERTY LINE FENCE TO BE ERECTED
PRIOR TO CONSTRUCTION
1733+00 - 1742+00 NB RT
1726+00 - 1728+50 NB RT
1726+00 - 1728+50 SB LT

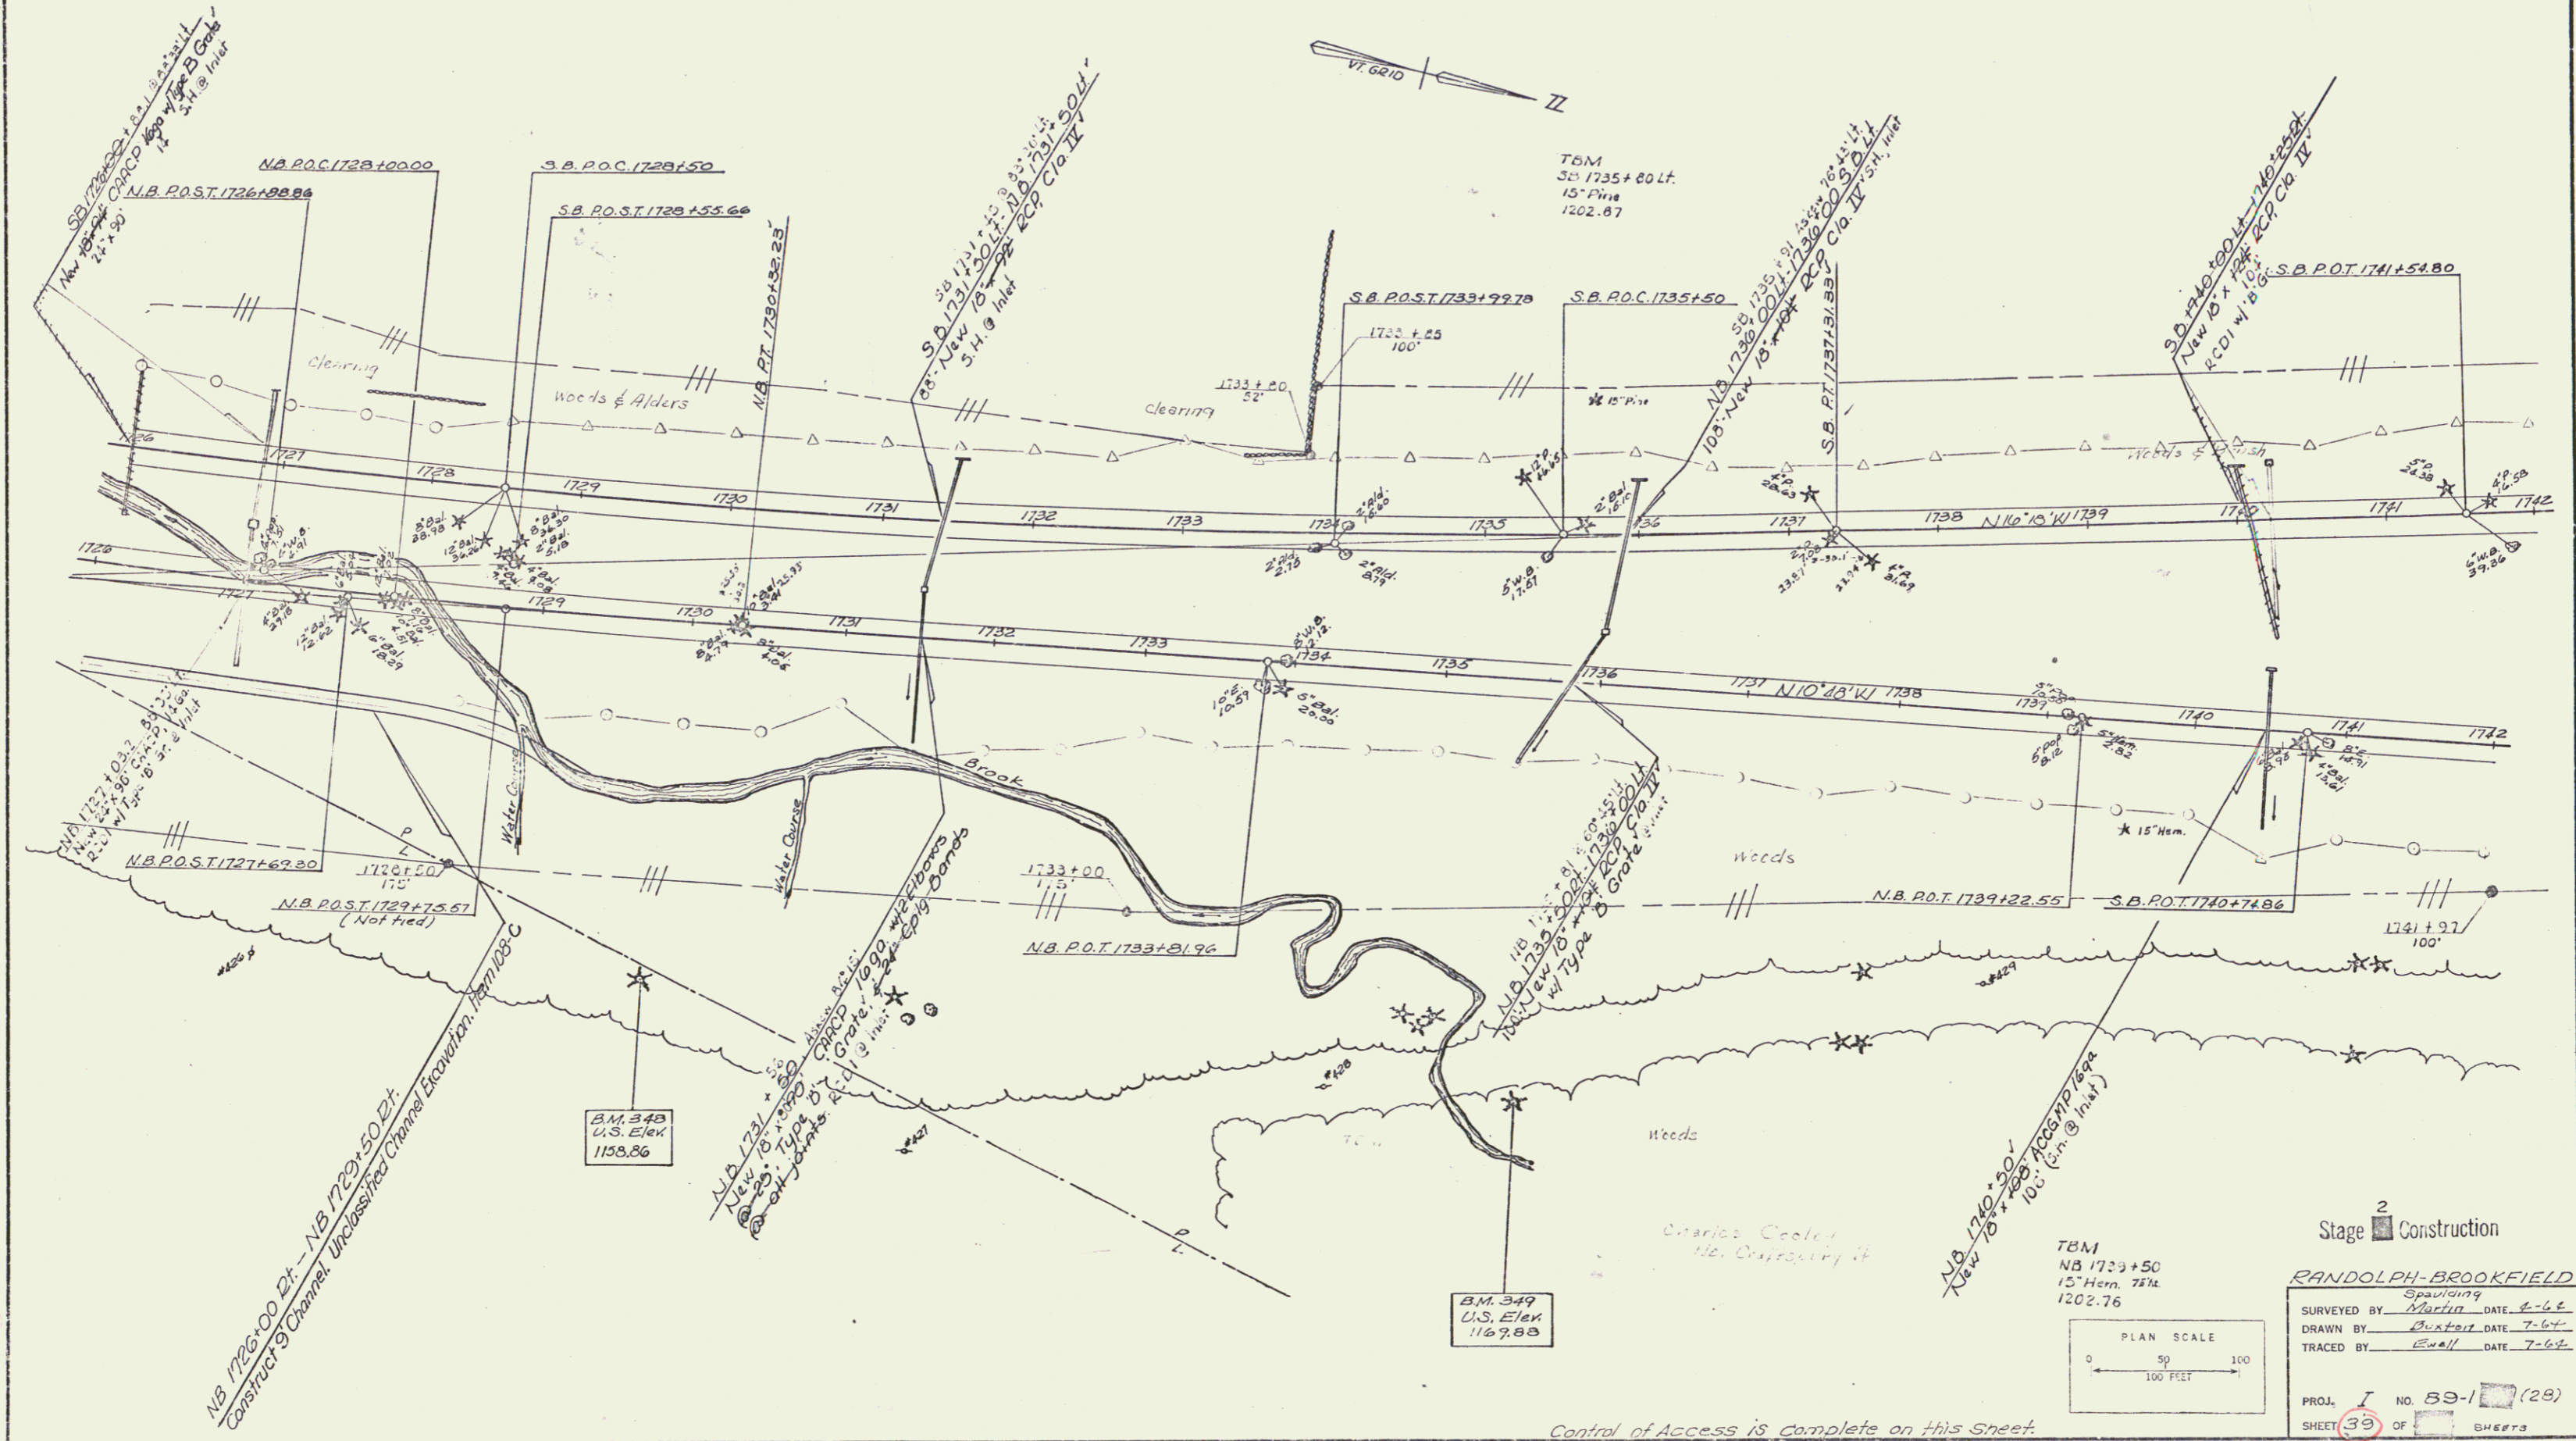

Stage 2 Construction

RANDOLPH-BROOKFIELD

SURVEYED BY *Spaulding* DATE 4-6-64
DRAWN BY *Butler* DATE 7-6-64
TRACED BY *Ewell* DATE 7-6-64

PROJ. *I* NO. 59-1 (28)
SHEET 39 OF SHEETS

PLAN SCALE
0 50 100
100 FEET

Since 30 of 155 Sheets