

MUCK EXCAVATION  
ITEM 117  
SB 1758+50-1767+50


\* THREE CABLE GUARD RAIL  
WITH LIGHT STEEL POSTS, ITEM 538  
SB 1763+98-1767+50 Rt.

\* TREATED TIMBER CURB Item 558  
SB 1764+00-1767+50 Rt.

DRILLING & BLASTING OF SOLID ROCK  
SUBGRADE, ITEM 115  
SB 1773+50-1774+00"

PROPERTY LINE FENCE  
ITEM 503-II, MOD.  
NB 1758+00-1774+00  
SB 1758+00-1774+00  
(P.L. Fence to be erected prior  
to Construction: -  
NB 1773+78-1774+00 Rt.)  
SB 1773+78-1774+00 Rt.

\* = Stage 2 Construction

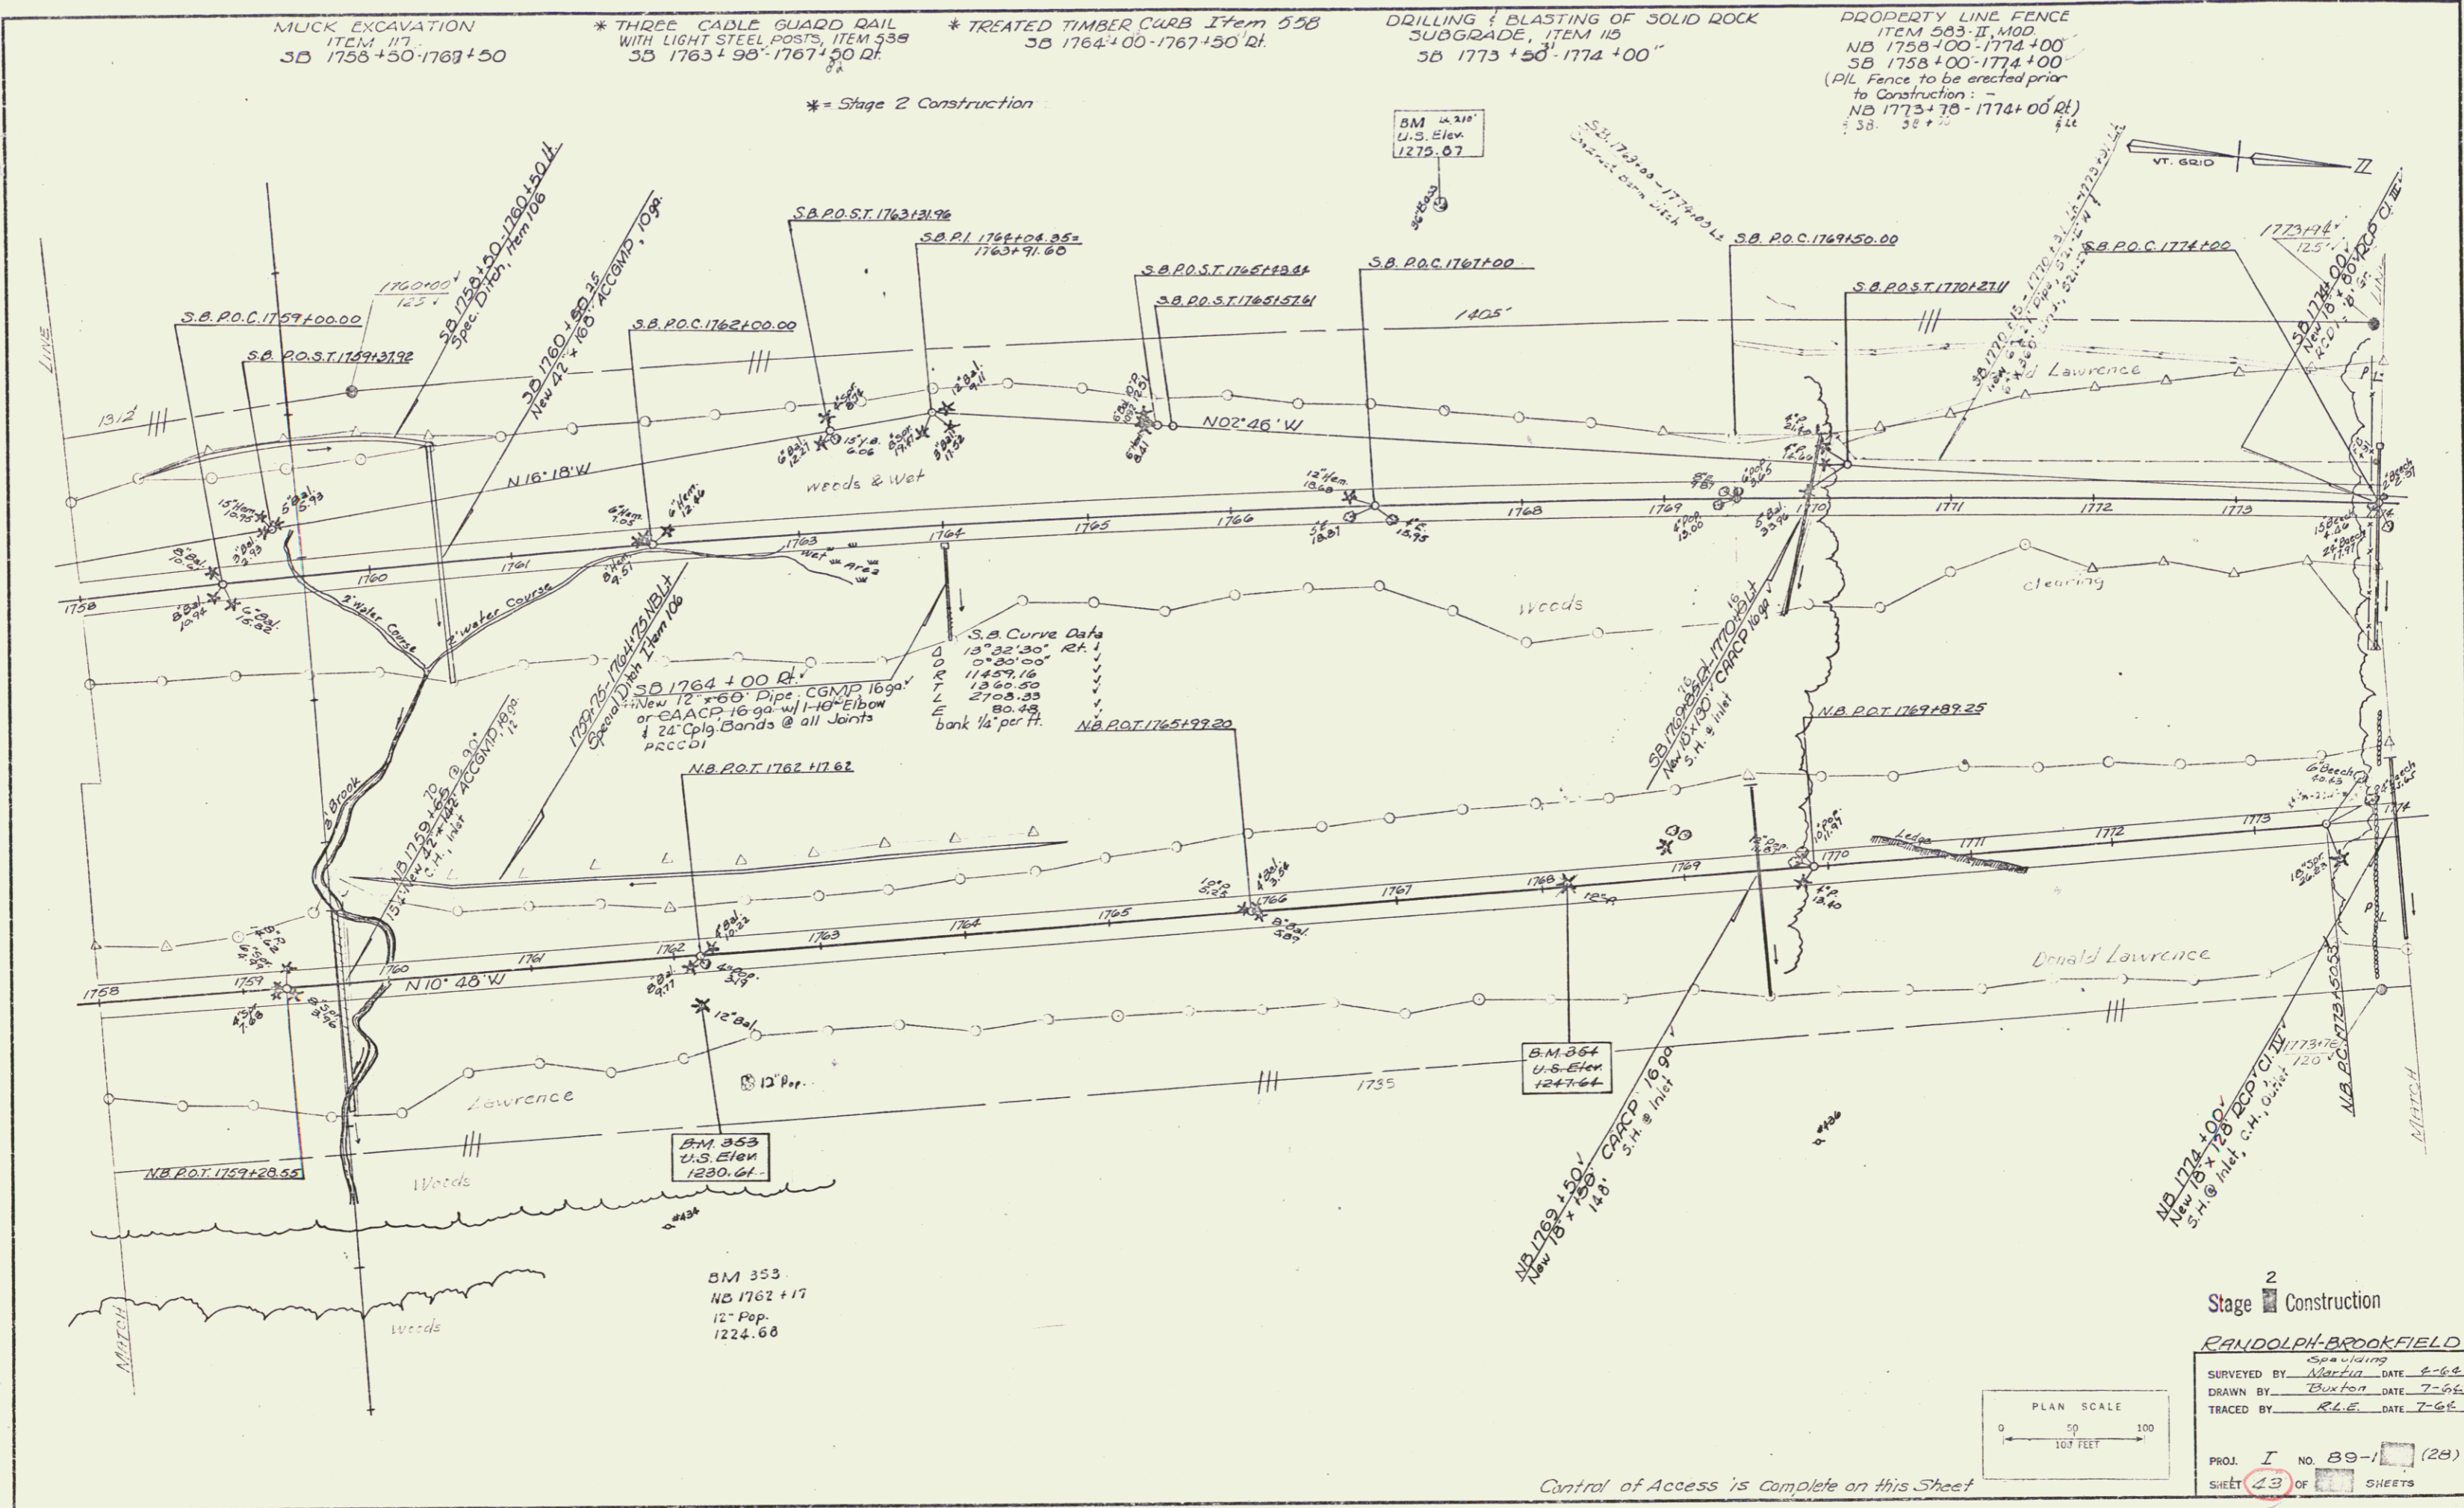

Stage 2 Construction  
RANDOLPH-BROOKFIELD  
SURVEYED BY: [Signature] DATE: 2-62  
DRAWN BY: Buxton DATE: 7-62  
TRACED BY: R.L.E. DATE: 7-62  
PROJ. I NO. 89-1 (28)  
SHEET 43 OF 155 SHEETS