

DRILLING AND BLASTING  
OF SOLID ROCK SUBGRADE  
ITEM 115  
S.B. 1807+25-1807+75  
S.B. 1808+50-1813+00  
N.B. 1817+00-1822+00  
N.B. 1816+50-1822+00


PROPERTY LINE FENCE  
MOD ITEM 583-II  
N.B. 1806+00-1808+25  
N.B. 1809+95-1819+00  
S.B. 1806+00-1810+35  
S.B. 1811+00-1822+00  
TR POST 6+09.7

SUBBASE OF SAND  
ITEM 202  
S.B. 1806+00-1808+50


\*THREE CABLE GUARD  
RAIL WITH LIGHT STEEL POSTS, ITEM 388  
N.B. 1821+95 LT-1822+00 LT  
S.B. 1813+45 LT

Plank Guard Rail  
N.B. 1810+82 Rt.  
S.B. 1813+45 Lt.

\*Stage 2 Construction

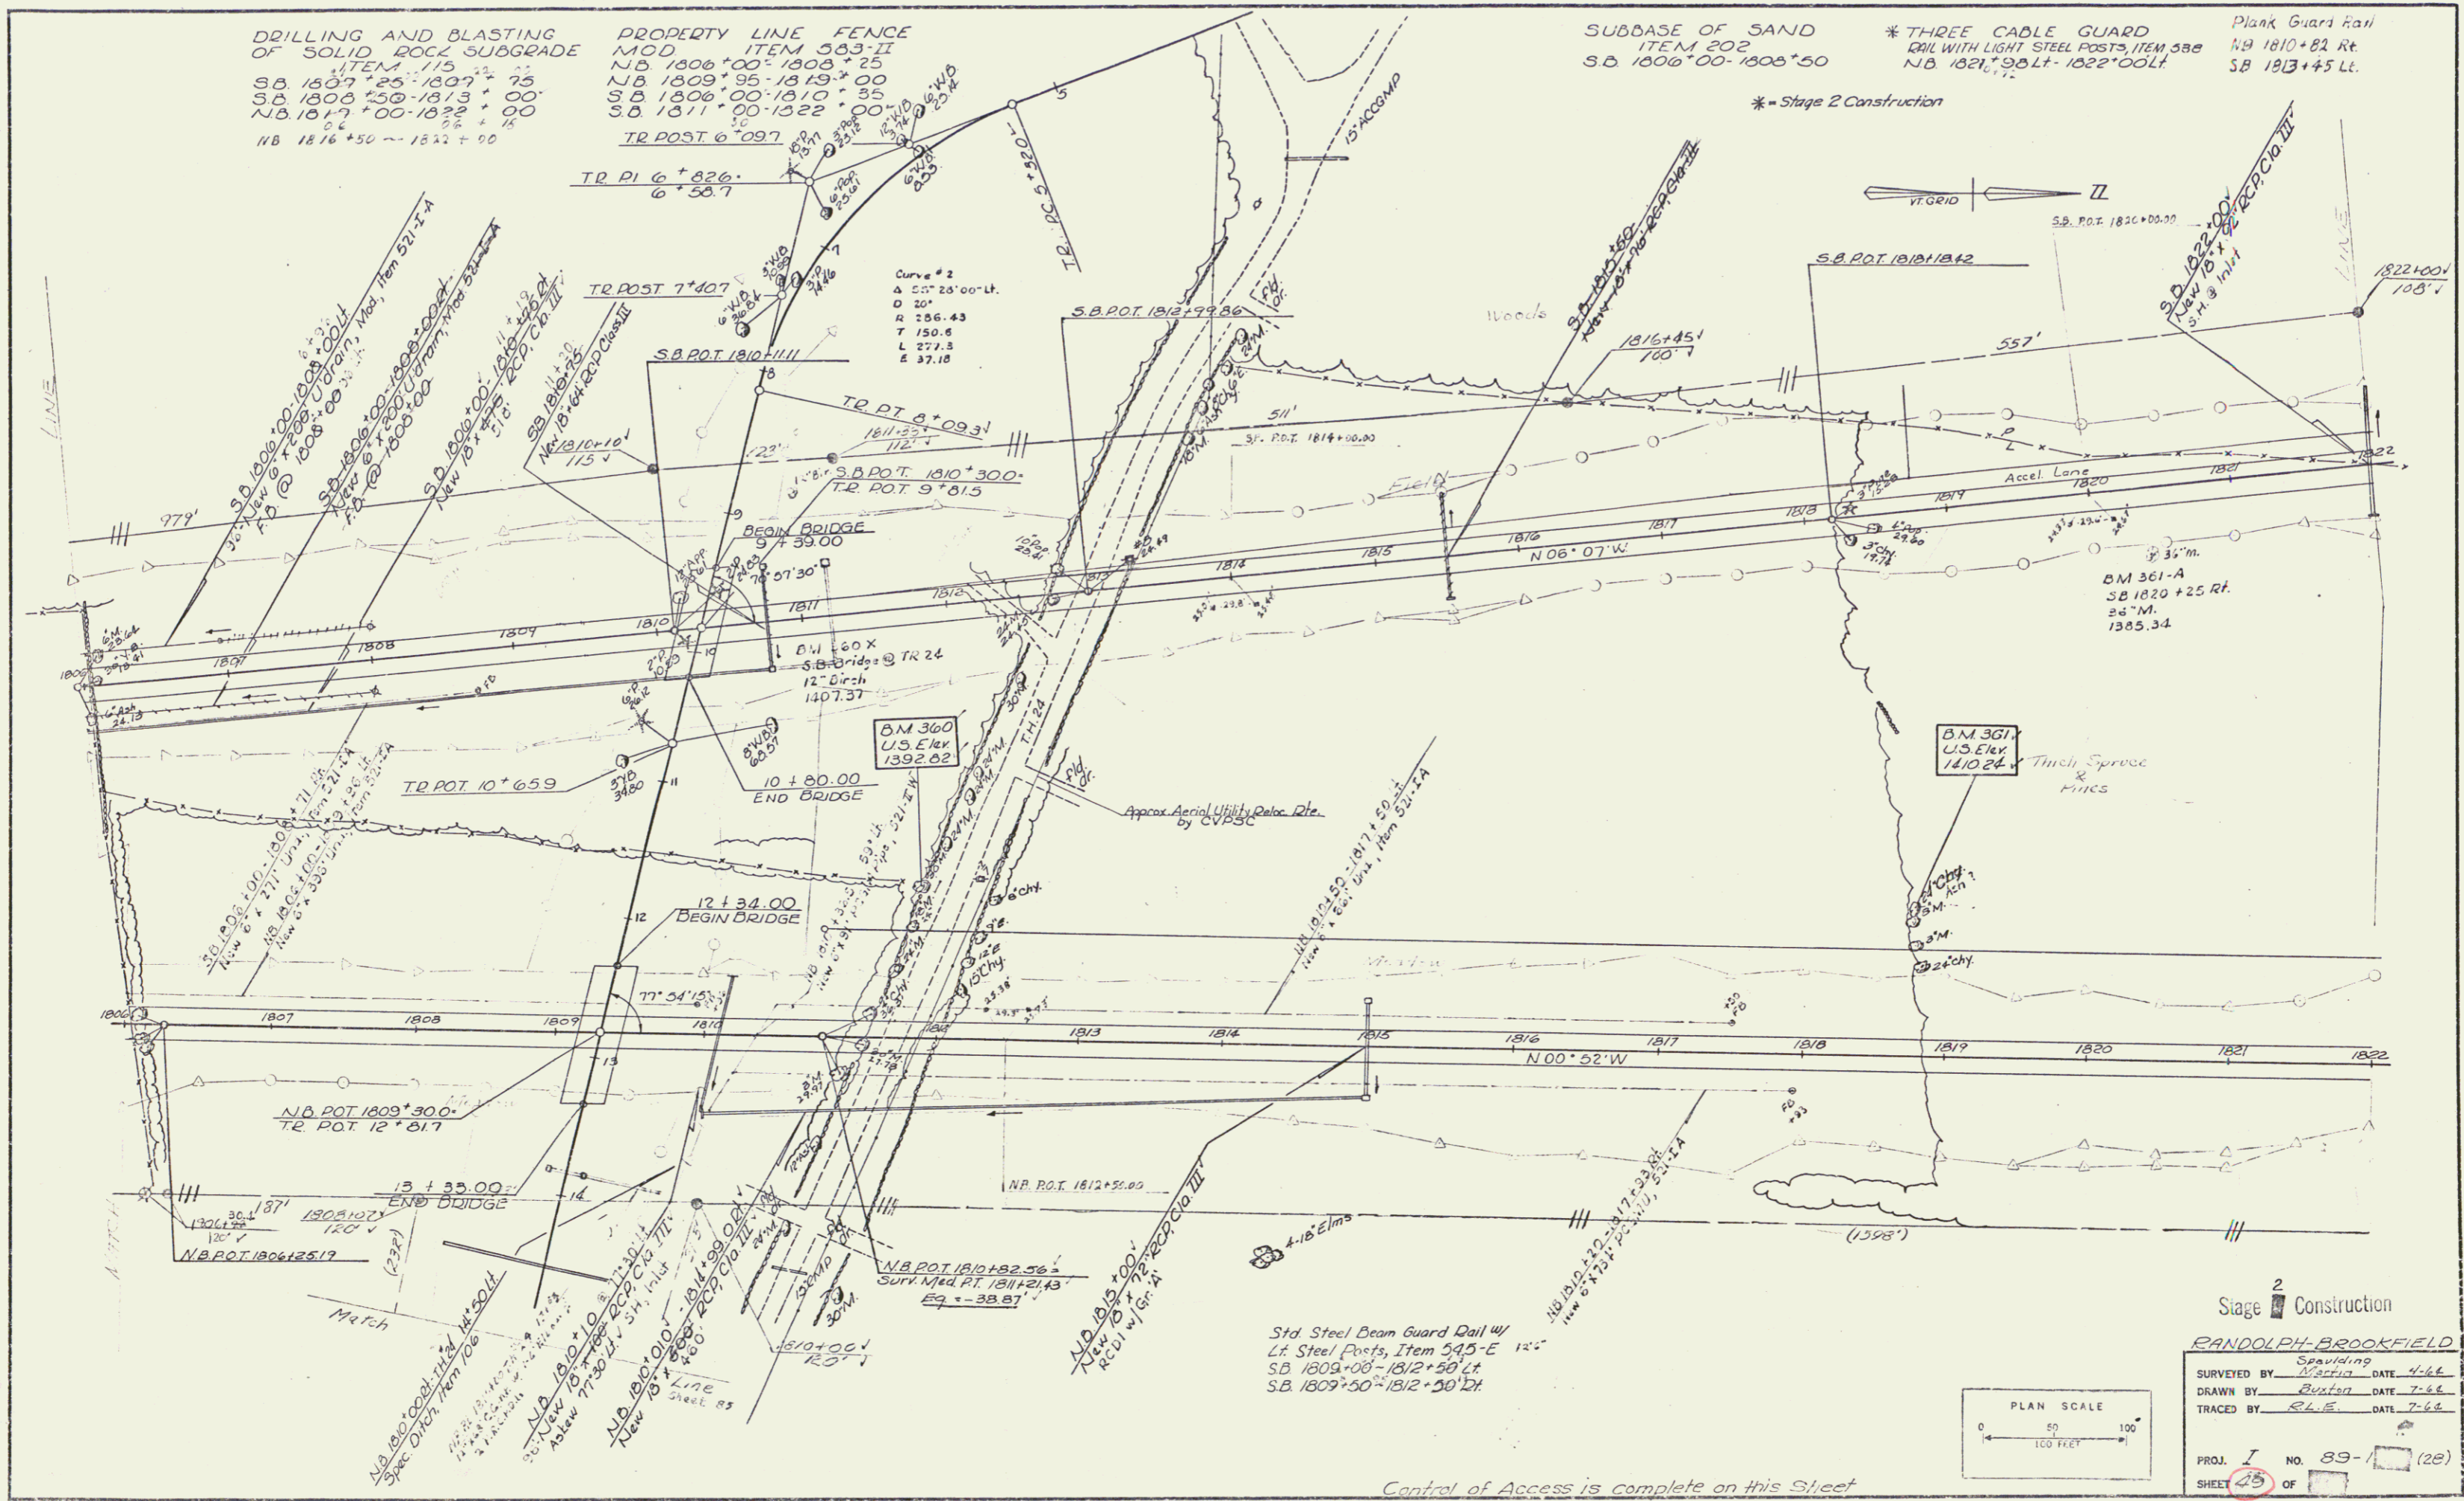

Std. Steel Beam Guard Rail w/  
Lt. Steel Posts, Item 345-E 12"  
S.B. 1809+00-1812+50 Lt.  
S.B. 1809+50-1812+50 Lt.

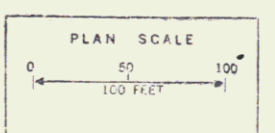

Stage 2 Construction  
RANDOLPH BROOKFIELD  
Spaulding  
SURVEYED BY *Morris* DATE 4-66  
DRAWN BY *Buxton* DATE 7-66  
TRACED BY *R.L.E.* DATE 7-66  
PROJ. I NO. 89-1 (28)  
SHEET 25 OF 155

Control of Access is complete on this Street

Sheet 40 of 155 Sheets