

DEMOLITION & DISPOSAL
OF BUILDING ITEM 506
S.B. 1887 Lt

* THREE CABLE GUARD RAIL WITH
LIGHT STEEL POSTS, ITEM 539
N.B. 1886+90-1894+50 Lt
N.B. 1895+37-1900+05 Rt
S.B. 1895+00-1896+00 Rt
S.B. 1896+00-1898+50 Lt
N.B. 1894+97-1899+26 Rt
N.B. 1887+68-1888+07 Lt

DRILLING AND BLASTING
OF SOLID ROCK - ITEM 114
S.B. 1892+00-1893+50

PROPERTY LINE FENCE
MOD ITEM 533-II
N.B. 1885+00-1901+00
S.B. 1885+00-1901+00

DRILLING AND BLASTING
OF SOLID ROCK SUB-
GRADE ITEM 115
S.B. 1896+50-1901+00
N.B. 1900+50-1901+00
1294+80

S.B. Curve Data
4° 45' 03" Lt
0° 15' 00"
22918.32
950.71
1900.33
19.71
Do not bank

Treated Timber Curb
STONE FILL FOR SLOPE PROTECTION
ITEM 512
N.B. 1900+95-1901+05 Rt.


B.M. 374
U.S. Elev.
1407.80
B.M. 374
1835+50 Lt.
11.11.22

B.M. 375
U.S. Elev.
1412.95
1830+50 NB Lt.
10.5.20
14.13.21

B.M. 376
U.S. Elev.
1414.94
NB 1837+50
10.5.20 NB Lt.
14.13.40

B.M. 377A
U.S. Elev.
1429.00
S.B. 1881+00 Lt.
15.11.24
14.35.00

Stage 2 Construction
RANDOLPH BROOKFIELD
SURVEYED BY: Fall DATE: 3-63
DRAWN BY: Euston DATE: 7-66
TRACED BY: R.L.E. DATE: 7-66
PROJ. 1 NO. 89-1
SHEET 63 OF SHEETS

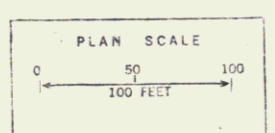

Control of Access is Complete on this Street.

Sheet 56 of 156 Sheets