


DRILLING AND BLASTING OF SOLID ROCK SUB-GRADE ITEM 115
 NB 1917+00-1922+00
 SB 1917+50-1924+50
 NB 1922+00-1933+00

* THREE CABLE GUARD RAIL WITH LIGHT STEEL POSTS ITEM 538
 SB 1917+00-1919+00 Lt
 SB 1924+92-1931+00 Lt
 PROPERTY LINE FENCE, MOD. ITEM 505-II (to be erected prior to Construction)
 (1921+67-1929+12 SB Lt)
 NB 1917+00-1933+00 Rt
 SB 1917+00-1933+00 Lt

DRILLING AND BLASTING OF SOLID ROCK ITEM 114
 SB 1927+00-1928+50
 MUCK EXCAVATION ITEM 117
 NB 1922+00-1925+00

* = Stage 2 Construction

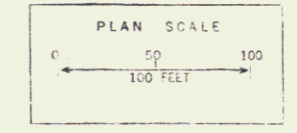

RANDOLPH-BROOKFIELD
 SURVEYED BY Fall DATE 3
 DRAWN BY Buxton DATE 7-64
 TRACED BY R.L.E. DATE 7-64
 PROJ. T NO. 89- (28)
 SHEET 67 OF SHEETS

Control of Access is Complete On this Sheet.

Sheet 60 of 155 Sheets

61