

\* THREE CABLE GUARD RAIL WITH LIGHT STEEL POSTS, ITEM 538  
 N.D. 1970°32'-1981°00'LT  
 S.D. 1968°50'-1981°00'LT

\* TREATED TIMBER CURB  
 ITEM 538  
 S.D. 1969°50'-1972°00'LT  
 10'-24'


DRILLING AND BLASTING OF SOLID ROCK SUBGRADE  
 ITEM 113  
 S.D. 1965°00'-1967°50'25"  
 N.D. 1975°30'-1978°50'  
 S.D. 1970°00'-1972°30'  
 N.B. 1965°00'-1969°25'

PROPERTY LINE FENCE  
 MOD. ITEM 503-II  
 S.B. 1965°00'-1981°00'LT  
 N.B. 1965°00'-1981°00'LT

DEMOLITION / DISPOSAL OF BUILDING ITEM 586  
 N.B. 1973°30'LT

\* Stage 2 Construction.

P.L. Fence to be erected prior to construction:-  
 S.B. 1965°00'-1965°50'LT

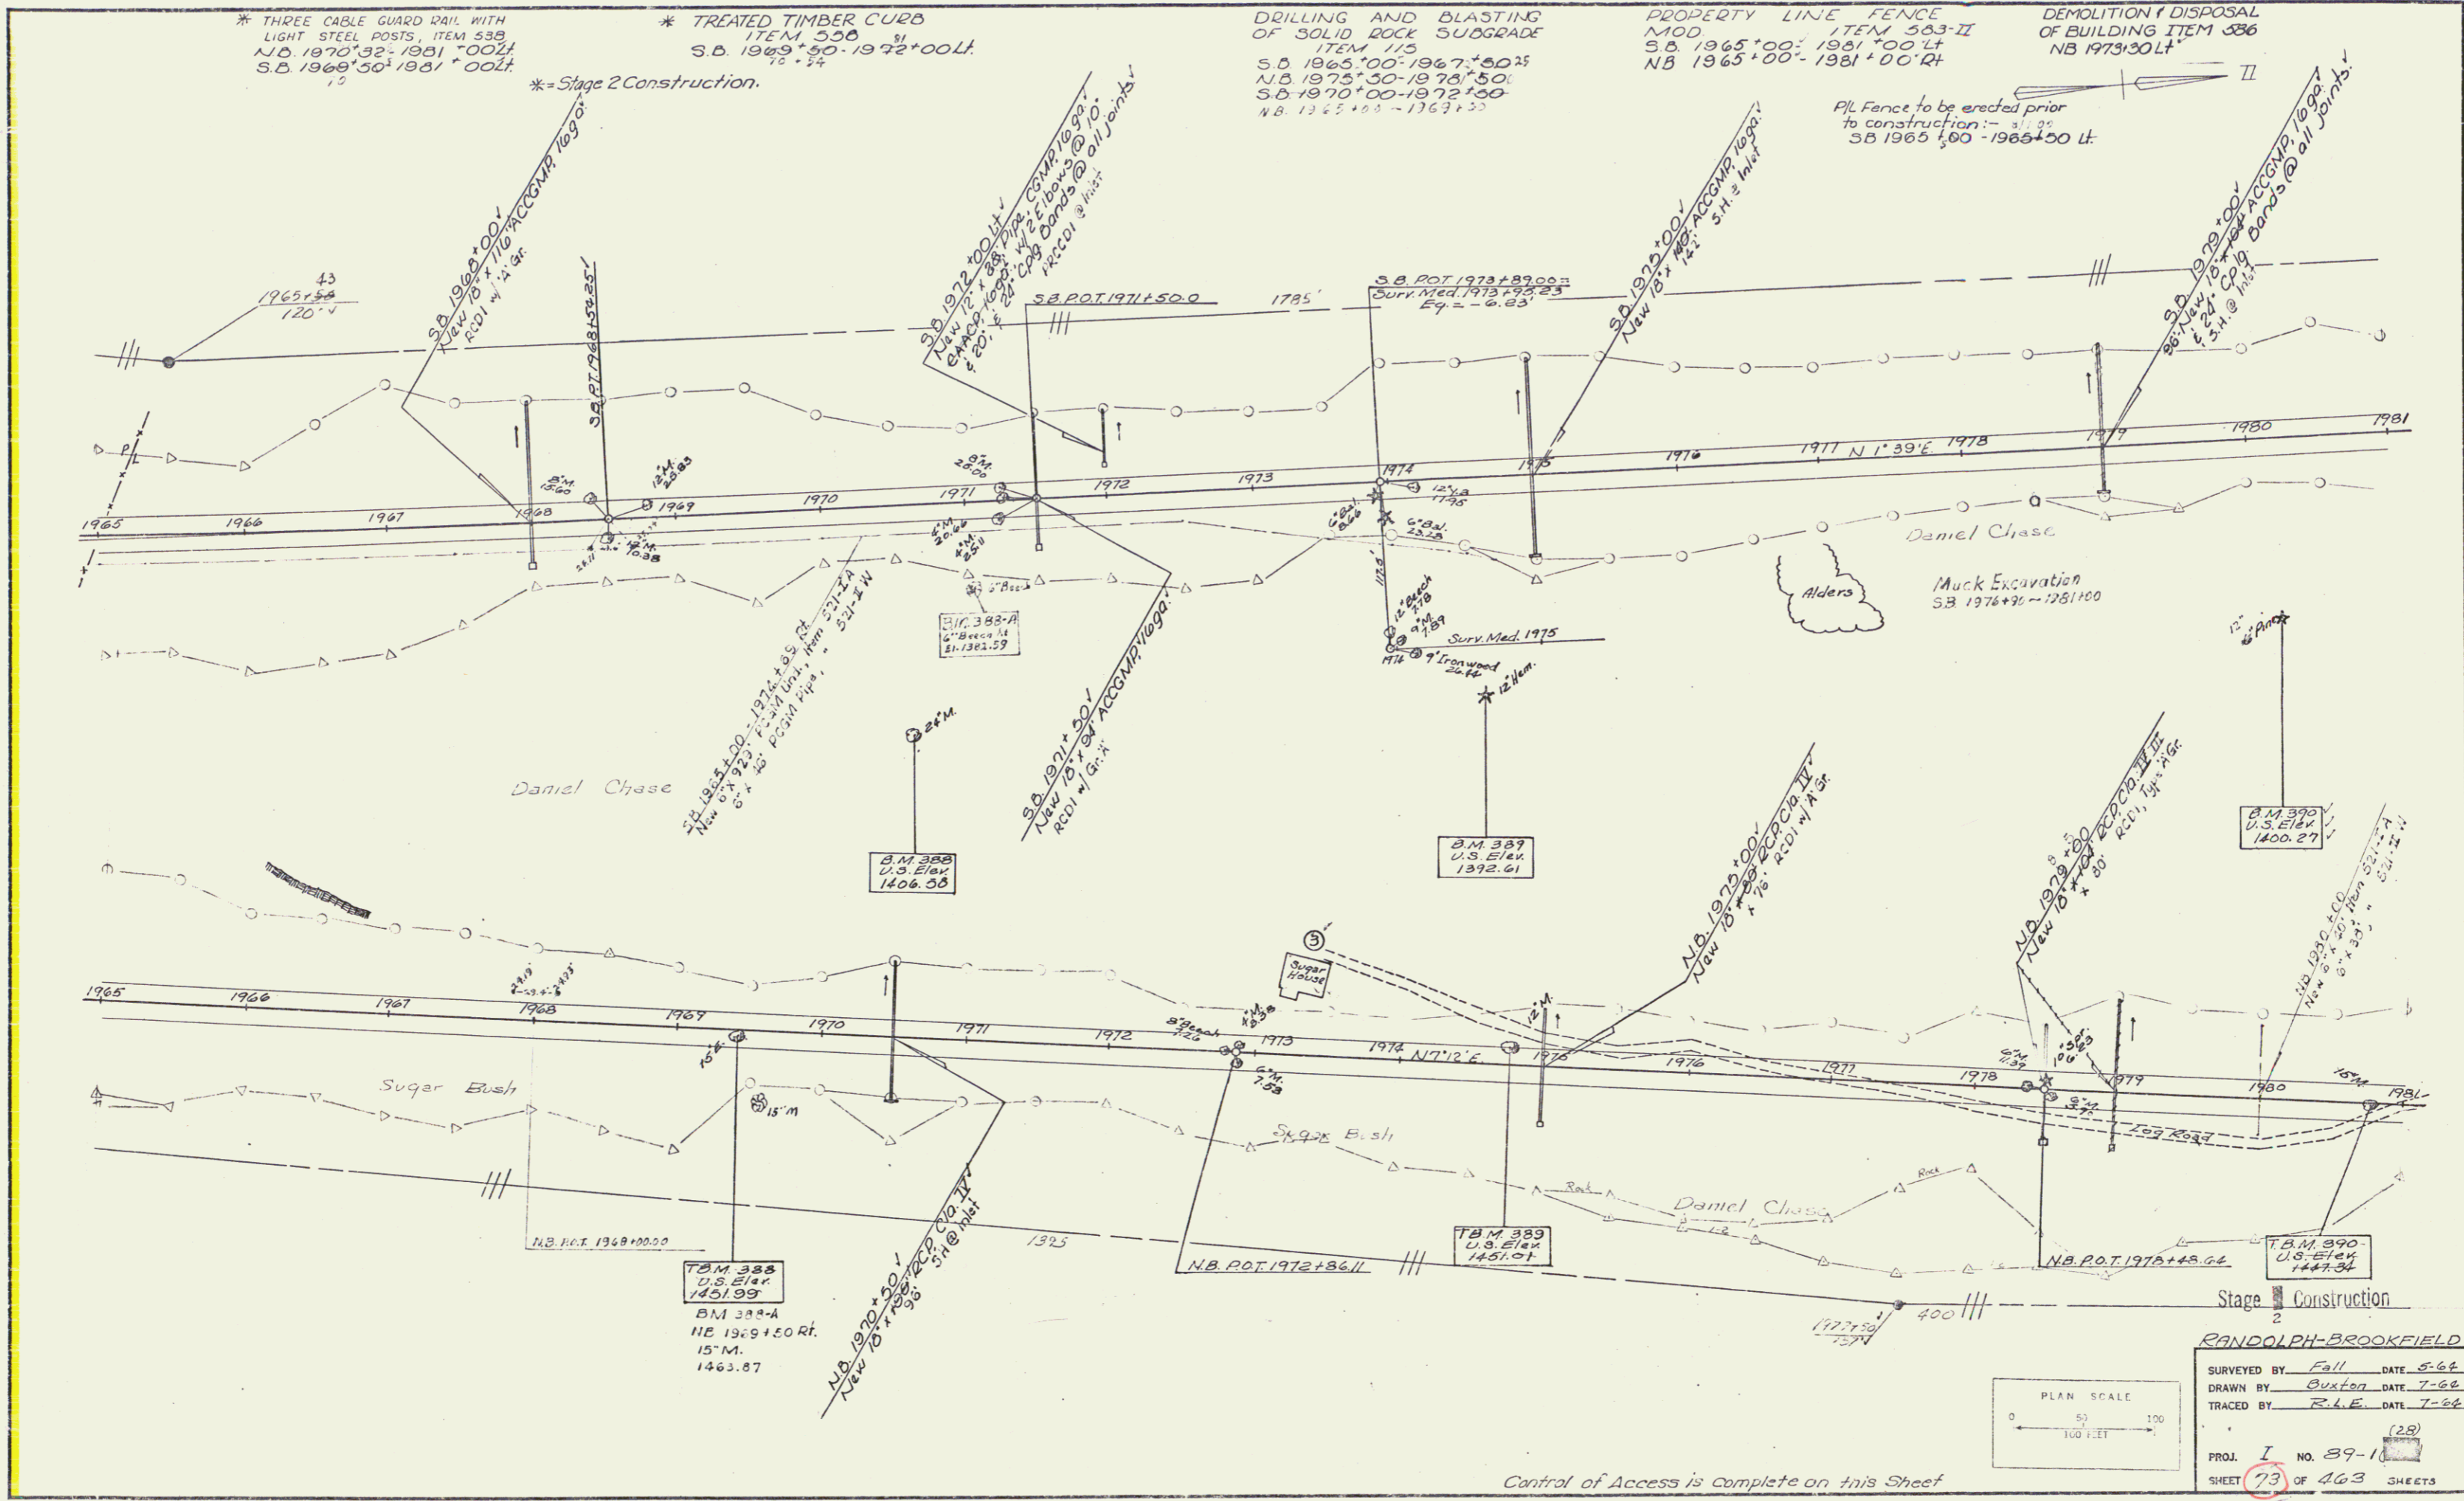

Control of Access is complete on this Sheet

Stage 2 Construction  
**RANDOLPH-BROOKFIELD**  
 SURVEYED BY Fall DATE 5-62  
 DRAWN BY Buxton DATE 7-62  
 TRACED BY R.L.E. DATE 7-62  
 PROJ. I NO. 89-1  
 SHEET 73 OF 103 SHEETS

Sheet 66 of 155 Sheets

64