


NOTE BROOKFIELD STATE HIGHWAY (B.S.H.) IS TO BE BUILT IN ITS ENTIRETY DURING STAGE I CONSTRUCTION

CONTROL OF ACCESS IS COMPLETE ON THIS SHEET EXCEPT FOR BROOKFIELD STATE HIGHWAY STATION 5+00 TO 6+20 (RT. B.I.T.) STATION 6+20 TO 9+17 (LT.) STATION 12+97 TO 16+00 (LT.)

FOR PROFILE OF BROOKFIELD STATE HIGHWAY SEE SHEET 82 OF 80

BEGIN R.O.W. SEC I PROJECT I 89-1(20) N.B. STA. 2056+19 200' RT.

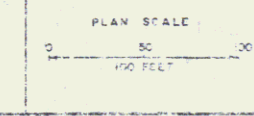

STATE OF VERMONT  
 DEPARTMENT OF HIGHWAYS INTERSTATE PROJECT  
 BROOKFIELD-WILLIAMSTOWN-BERLIN  
 BROOKFIELD STATE HIGHWAY  
 PORTER, O'BRIEN & ARMSTRONG  
 CONSULTING ENGINEERS  
 NEWARK, NEW JERSEY  
 SUPPLIED BY W.M. AND G. CHEAL BY PER. G.C. SCALE 1/8"=1'-0"  
 DRAWN BY J.S.T. TO DESIG. AND CHECKED BY G.C. SCALE 1/8"=1'-0"  
 PROJECT NO. I 89-1(20) SHEET 12 OF 80

PORTER, O'BRIEN & ARMSTRONG  
 CONSULTING ENGINEERS  
 NEWARK, NEW JERSEY