


\* DENOTES STAGE 2 ITEMS  
 Block Guard Rail  
 Item 540  
 SB 2186+24 US 10 LF

\* Three Cable Guard Rail  
 W/Steel Posts  
 Item 540  
 SB 2186+13-2187+00 R

PROPERTY LINE FENCE WITH STEEL POSTS ITEM 540 2' HIGH			
STA	SIA	POS	RT
2172+00	2177+00		RT
2172+00	2177+00		LT


Grading & Elevation of Solid Rock (See Sta. 2144.15)  
 NS 2175+00-2180+75  
 NS 2184+00-2187+00

○ FILL  
 △ CUT

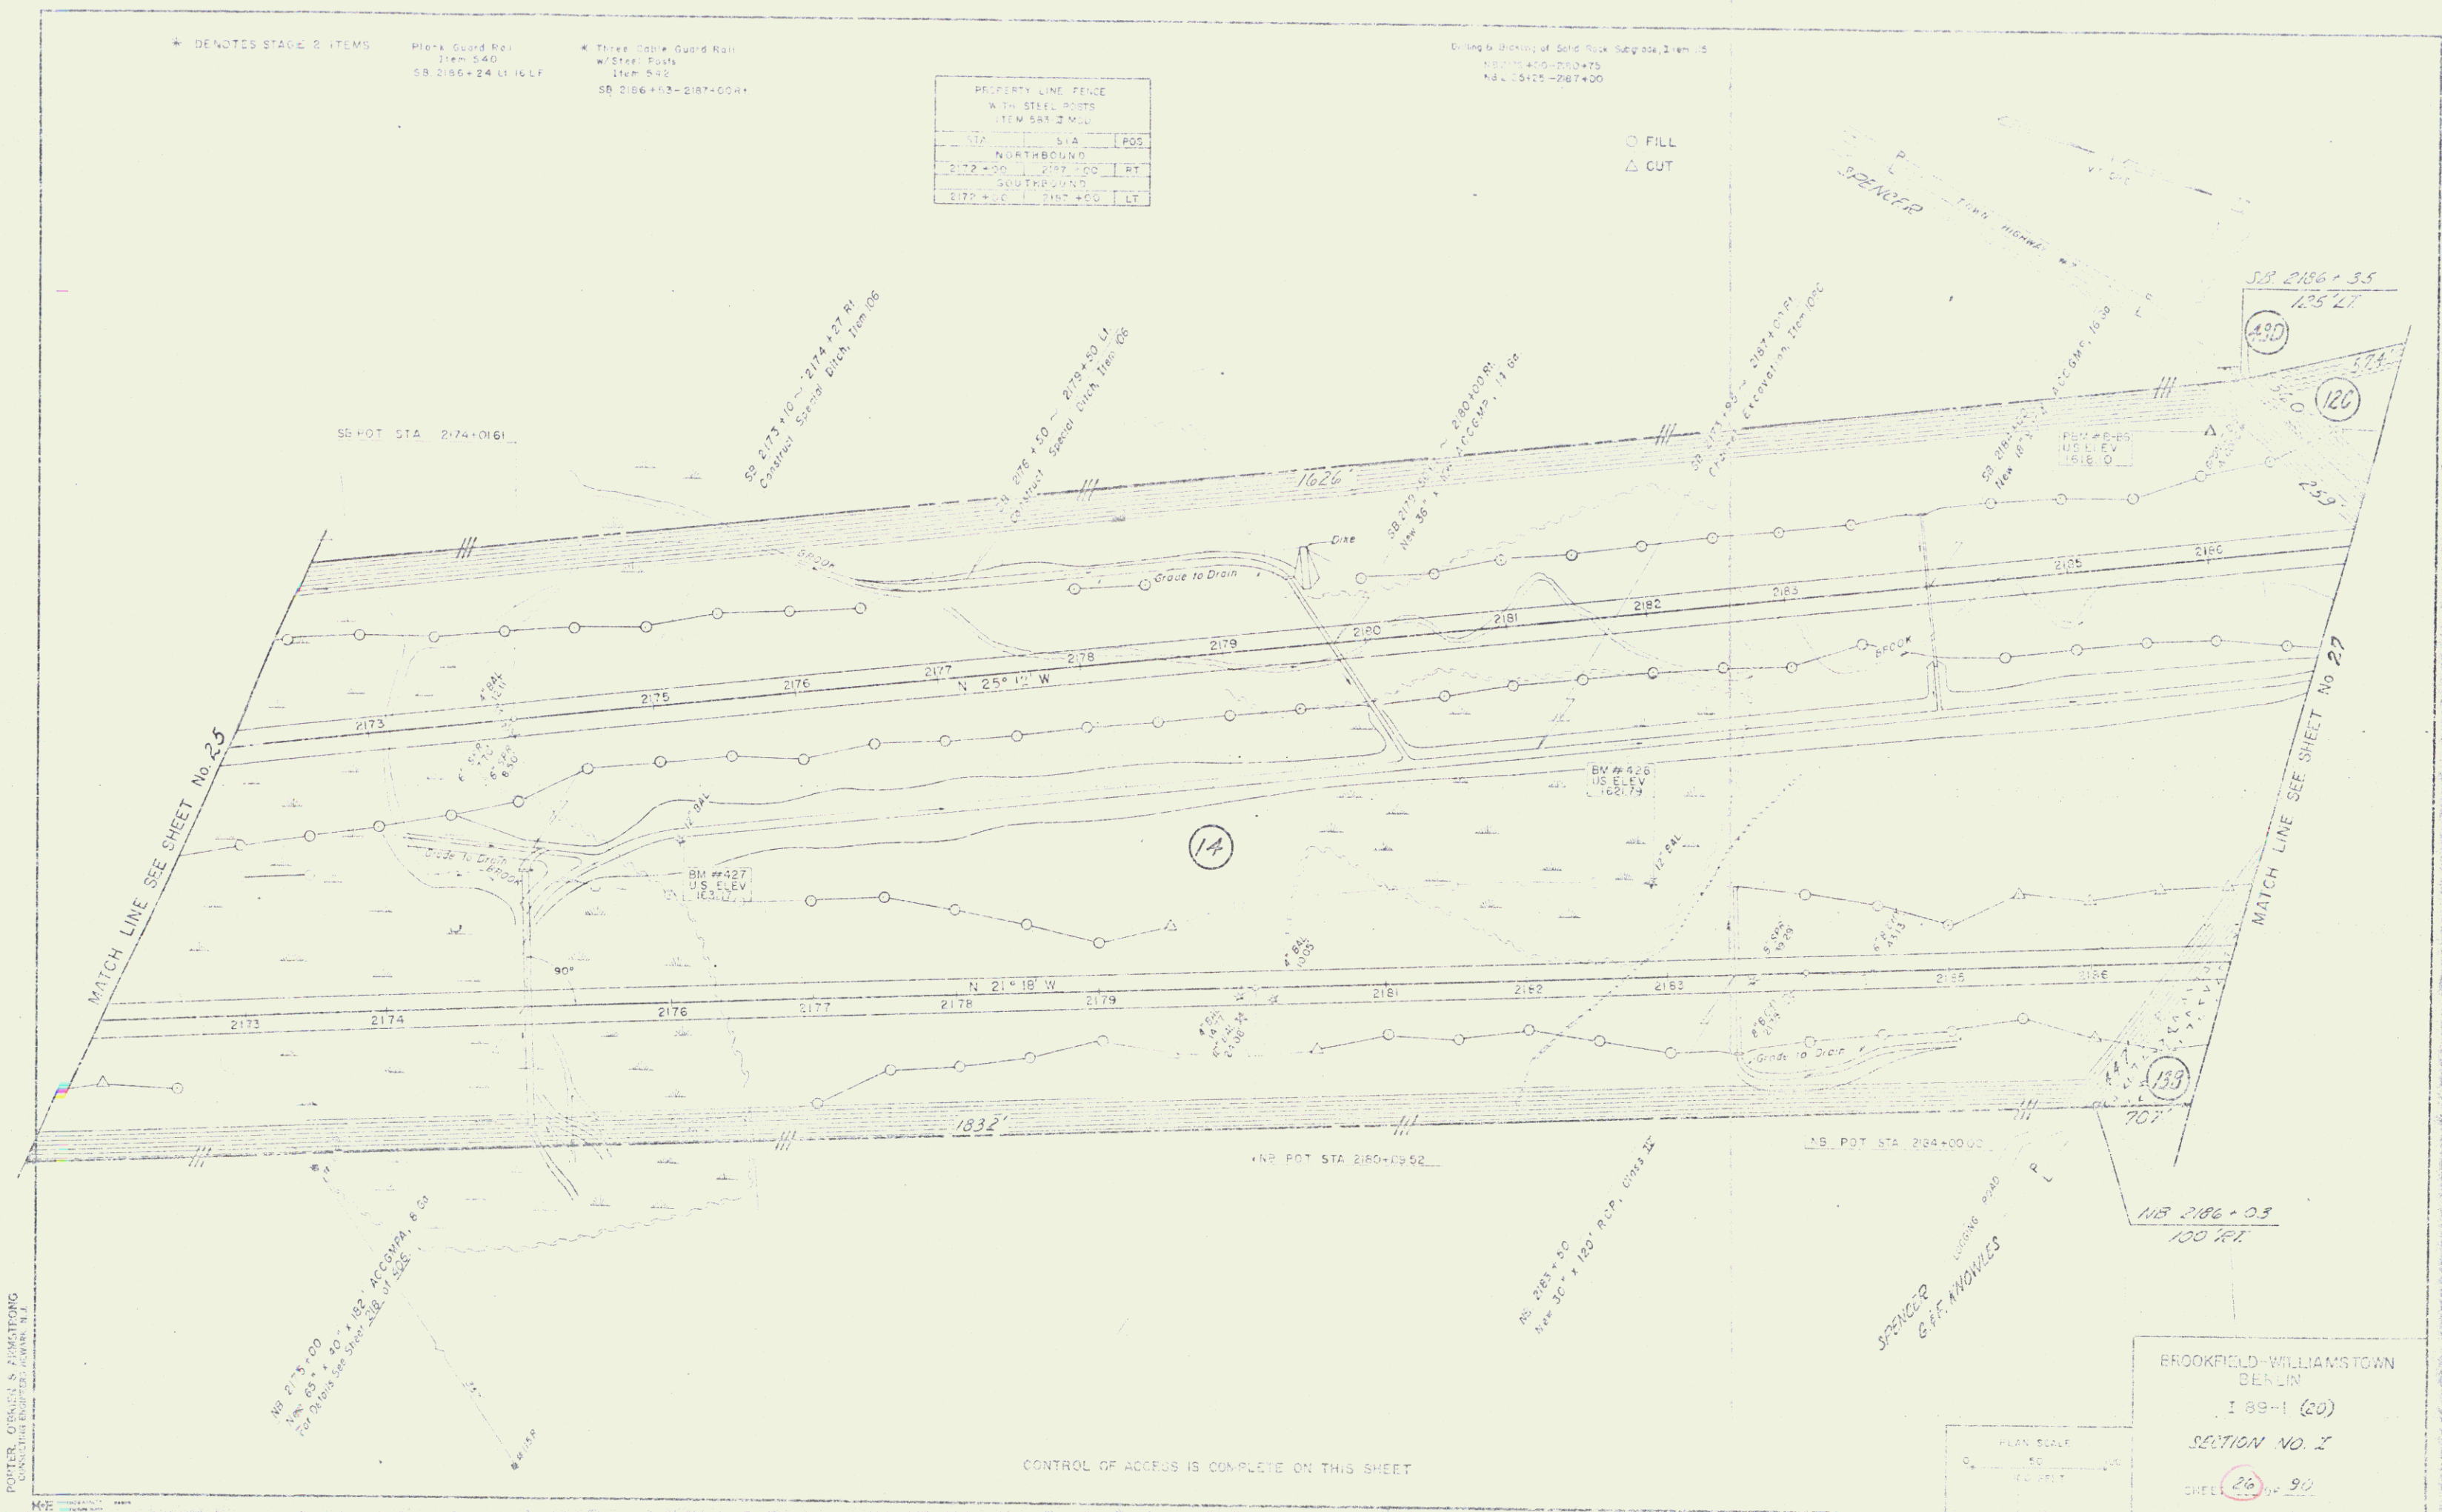

PORTER, GREGORY S. FURNITURE  
 CONSULTING ENGINEER, HAVEN, N.J.

CONTROL OF ACCESS IS COMPLETE ON THIS SHEET

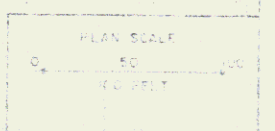

BROOKFIELD-WILLIAMSTOWN  
 BERLIN  
 189-1 (20)  
 SECTION NO. 1  
 SHEET 26 OF 90